
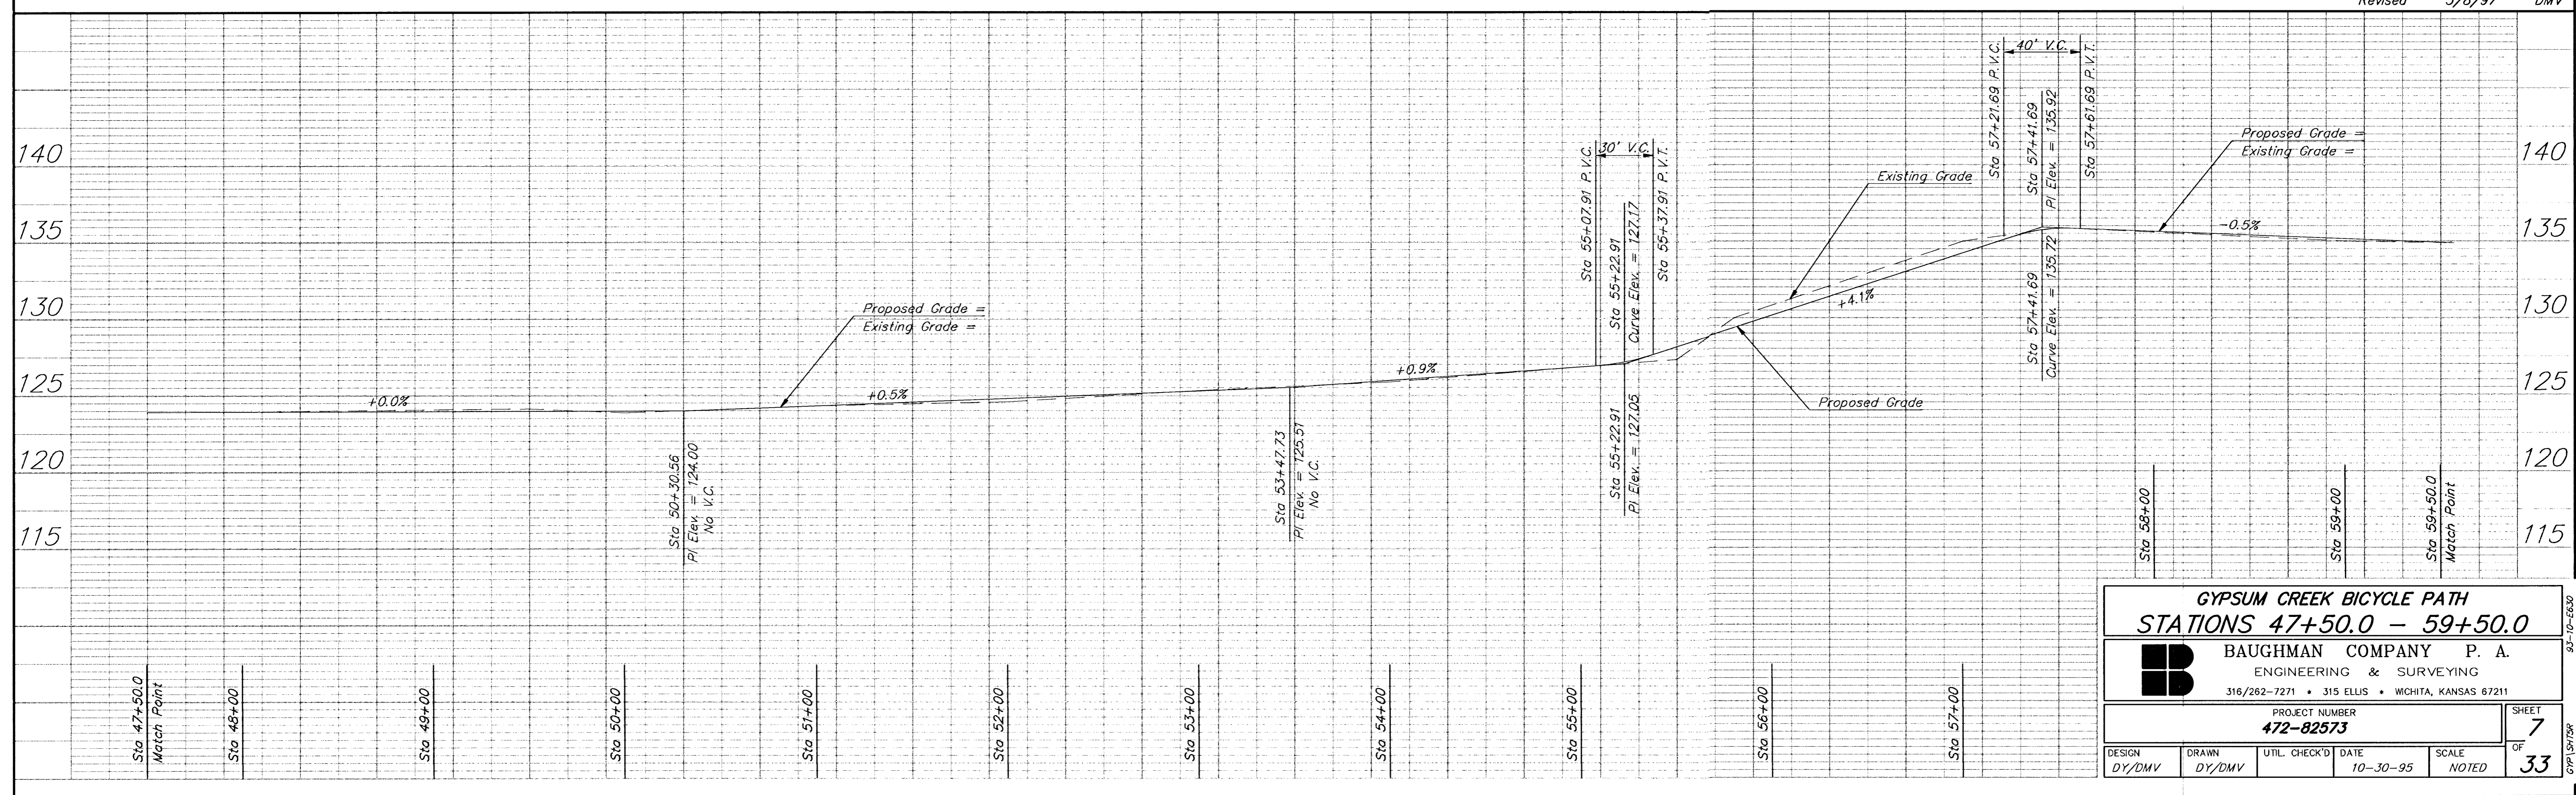


FHWA REGION NO.	STATE	PROJECT NO.	FISCAL YEAR	SHEET NO.	TOTAL SHEETS
7	KANSAS	87TE-0040-01	1997	7	33

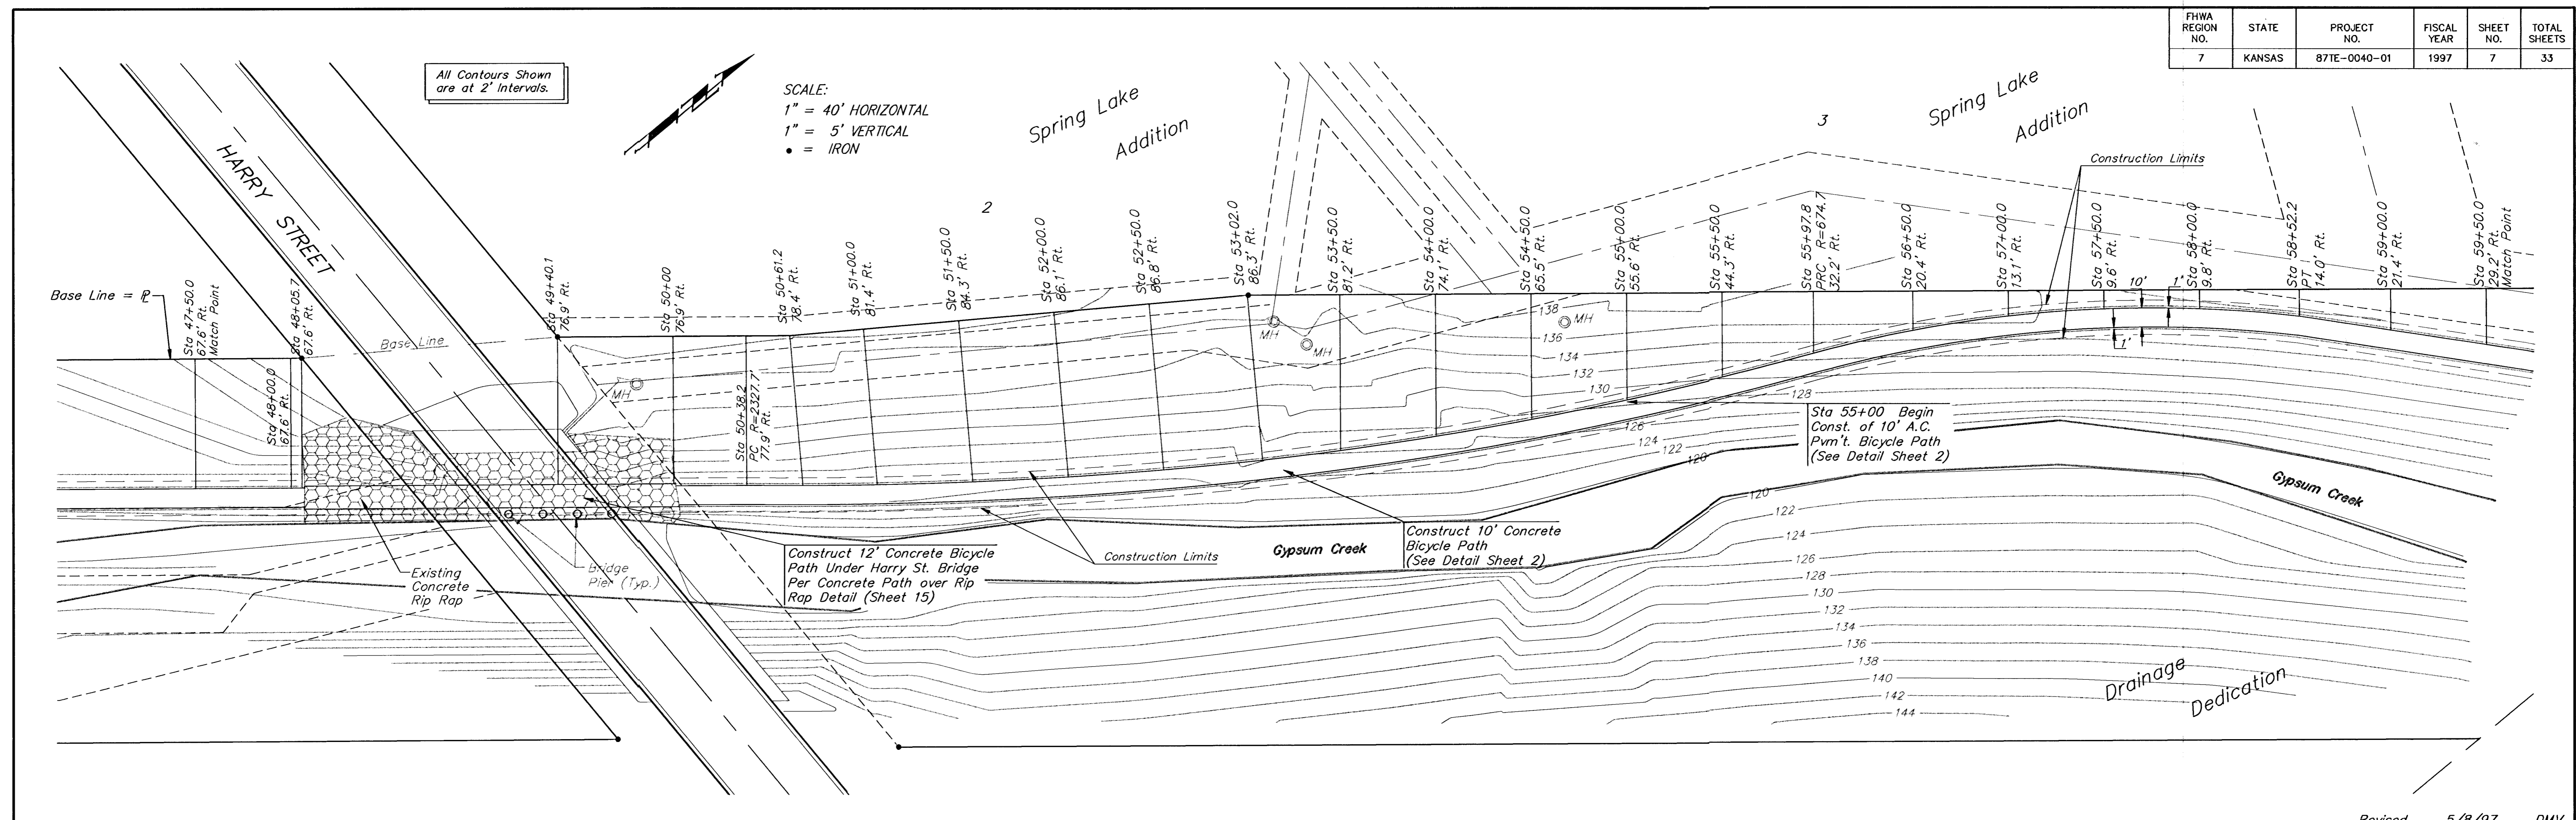

Revised 5/8/97 DMV

**GYPSUM CREEK BICYCLE PATH**  
**STATIONS 47+50.0 - 59+50.0**

**B** BAUGHMAN COMPANY P. A.  
ENGINEERING & SURVEYING  
316/262-7271 • 315 ELLIS • WICHITA, KANSAS 67211

PROJECT NUMBER  
**472-82573**

SHEET  
**7**  
OF  
**33**

DESIGN DY/DMV	DRAWN DY/DMV	UTIL. CHECK'D	DATE 10-30-95	SCALE NOTED
------------------	-----------------	---------------	------------------	----------------

83-10-E630  
CPL/SW/200