
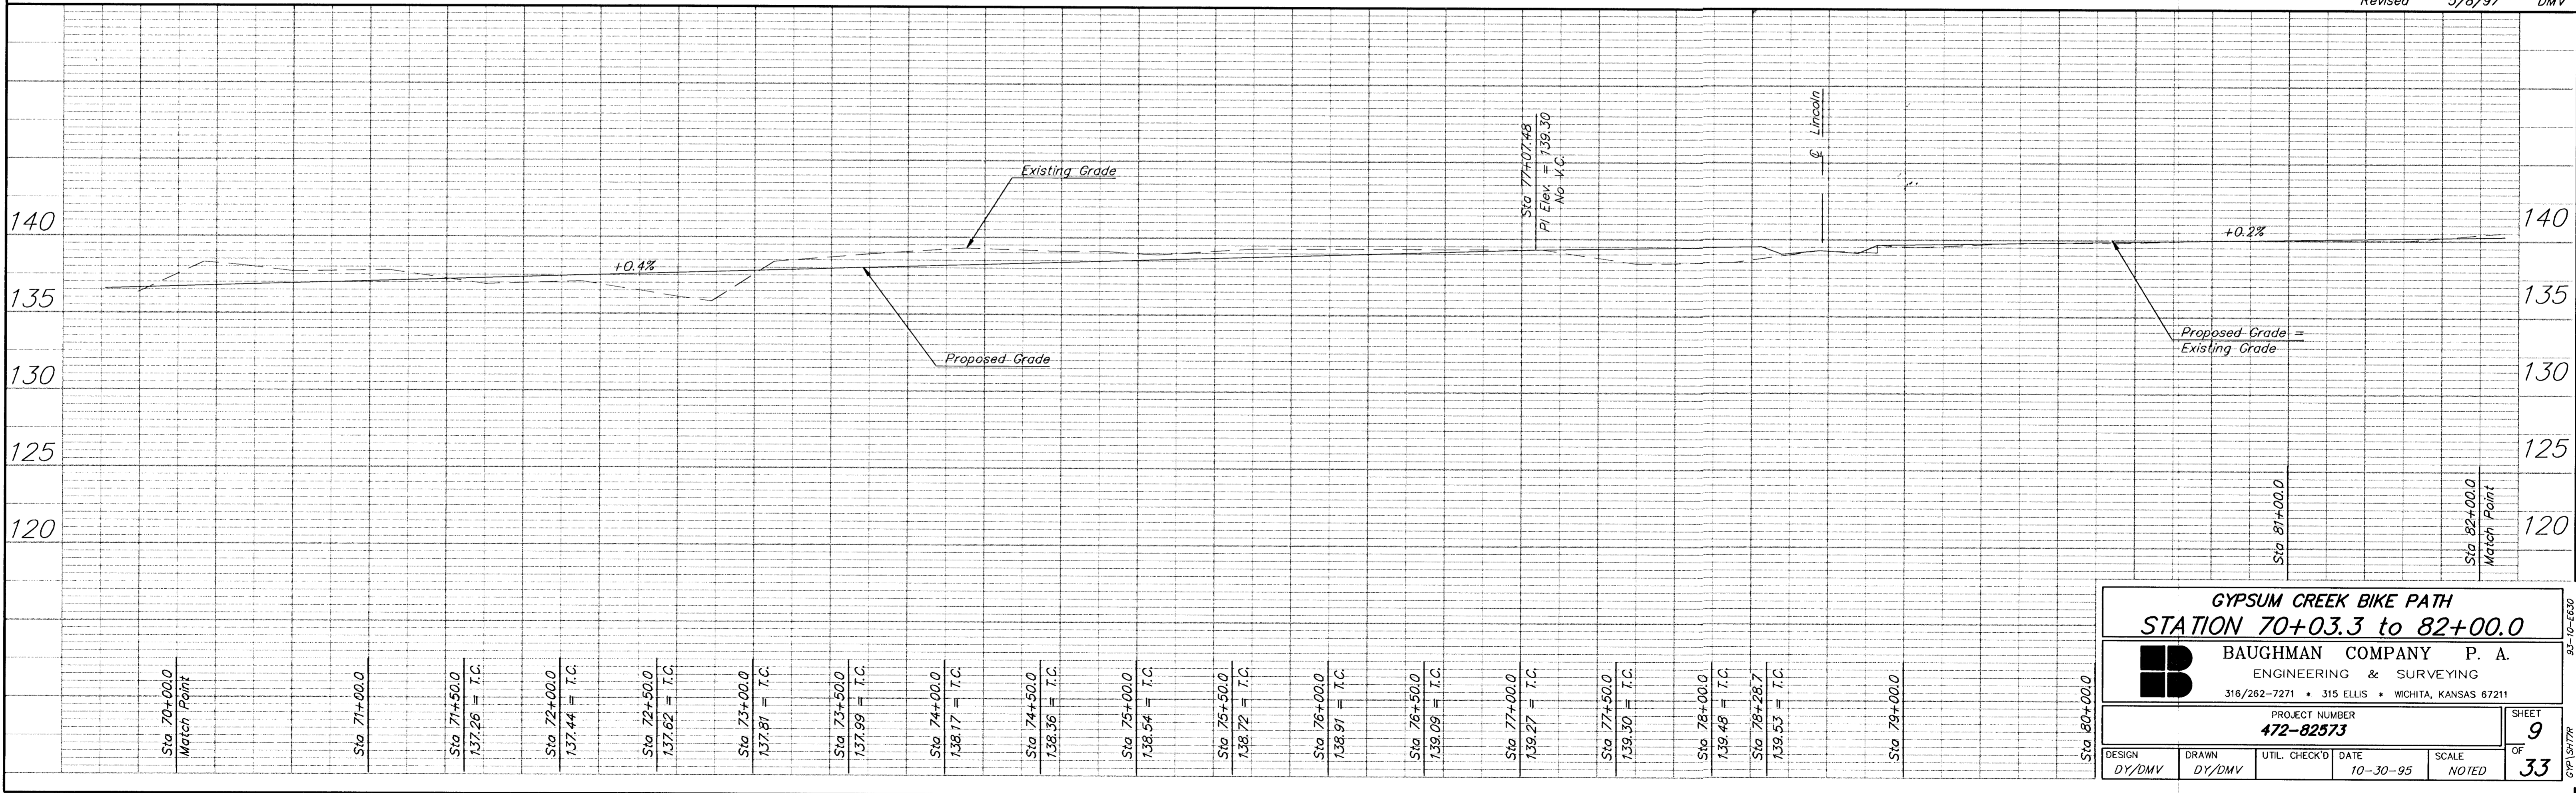


FHWA REGION NO.	STATE	PROJECT NO.	FISCAL YEAR	SHEET NO.	TOTAL SHEETS
7	KANSAS	87TE-0040-01	1997	9	33

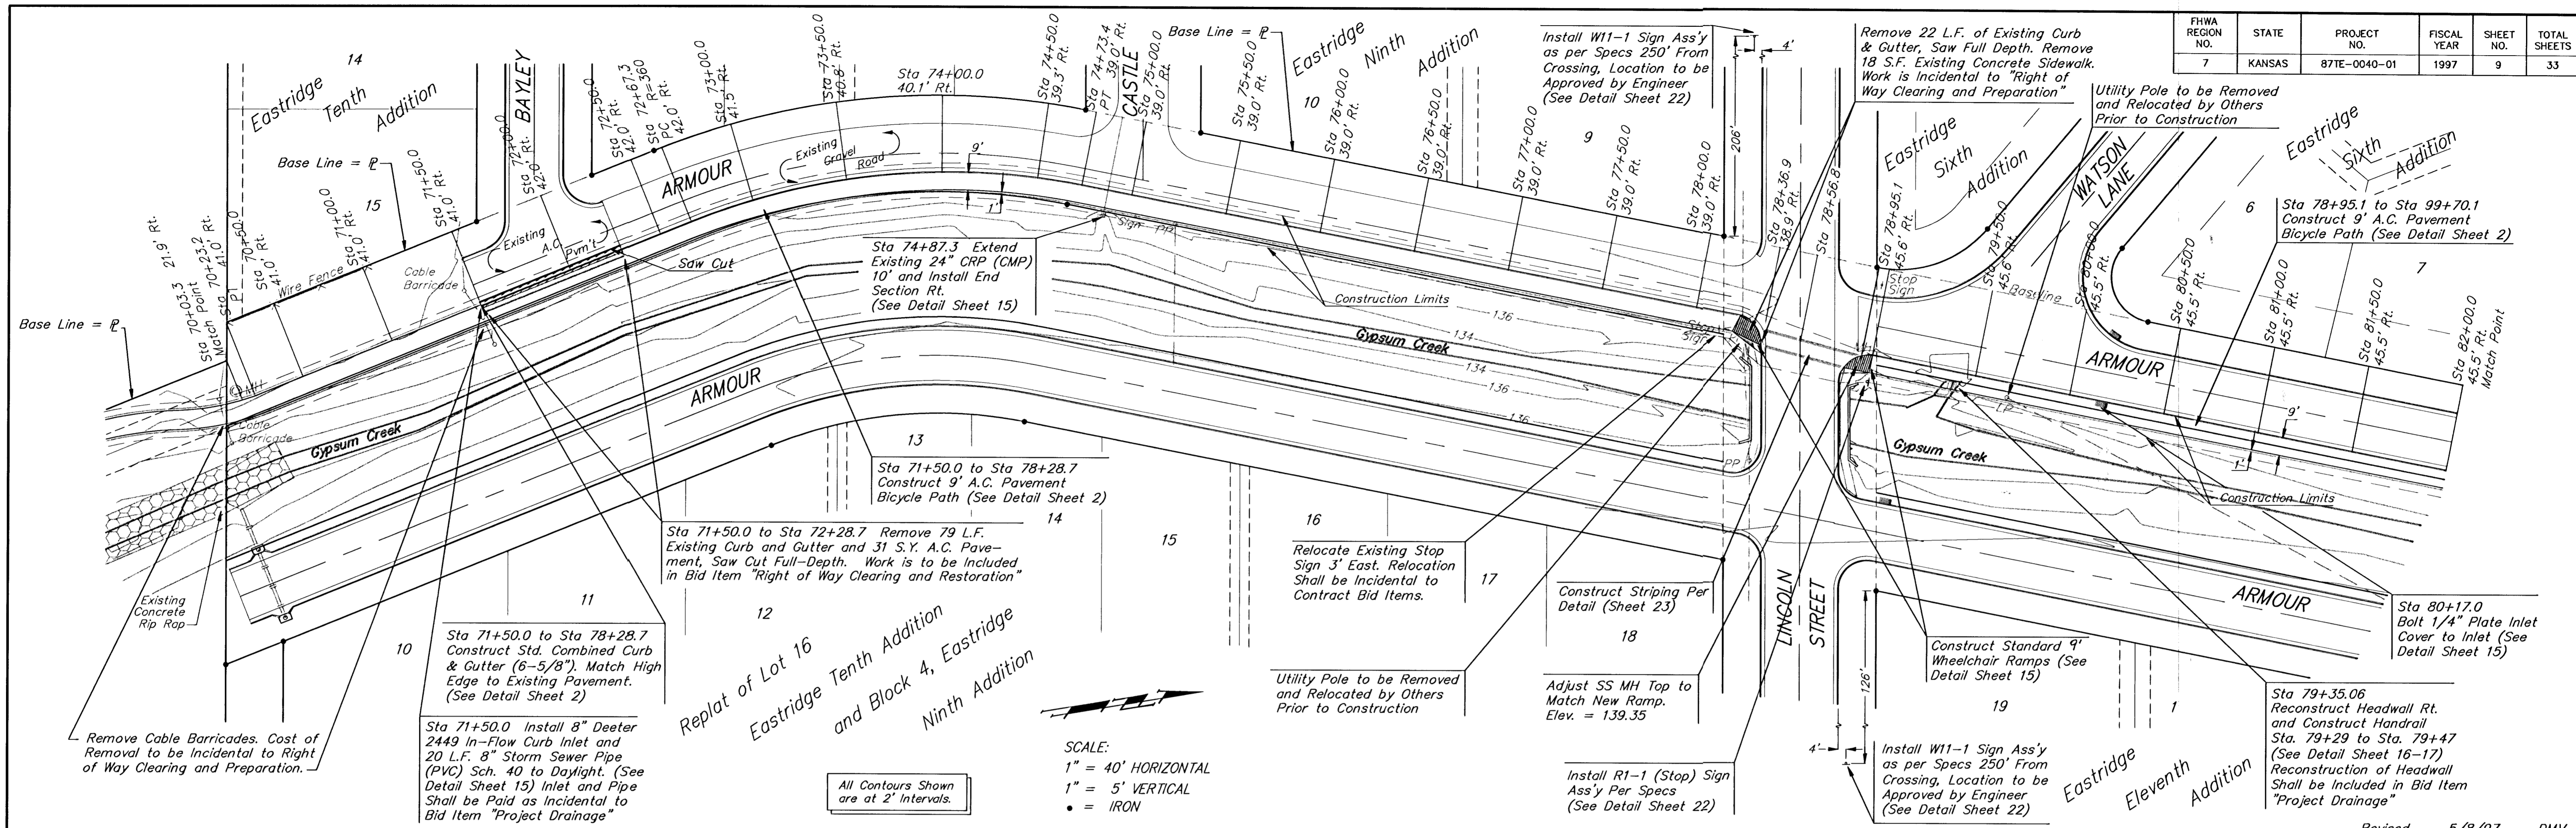

Revised 5/8/97 DMV

<b>GYPSUM CREEK BIKE PATH</b>	
<b>STATION 70+03.3 to 82+00.0</b>	
<b>BAUGHMAN COMPANY P. A.</b> ENGINEERING & SURVEYING 316/262-7271 • 315 ELLIS • WICHITA, KANSAS 67211	
PROJECT NUMBER <b>472-82573</b>	
DESIGN DY/DMV	DRAWN DY/DMV
UTIL. CHECK'D DATE	SCALE NOTED
SHEET <b>9</b> OF <b>33</b>	