



FHWA REGION NO.	STATE	PROJECT NO.	FISCAL YEAR	SHEET NO.	TOTAL SHEETS
7	KANSAS	871E-0040-01	1997	10	33

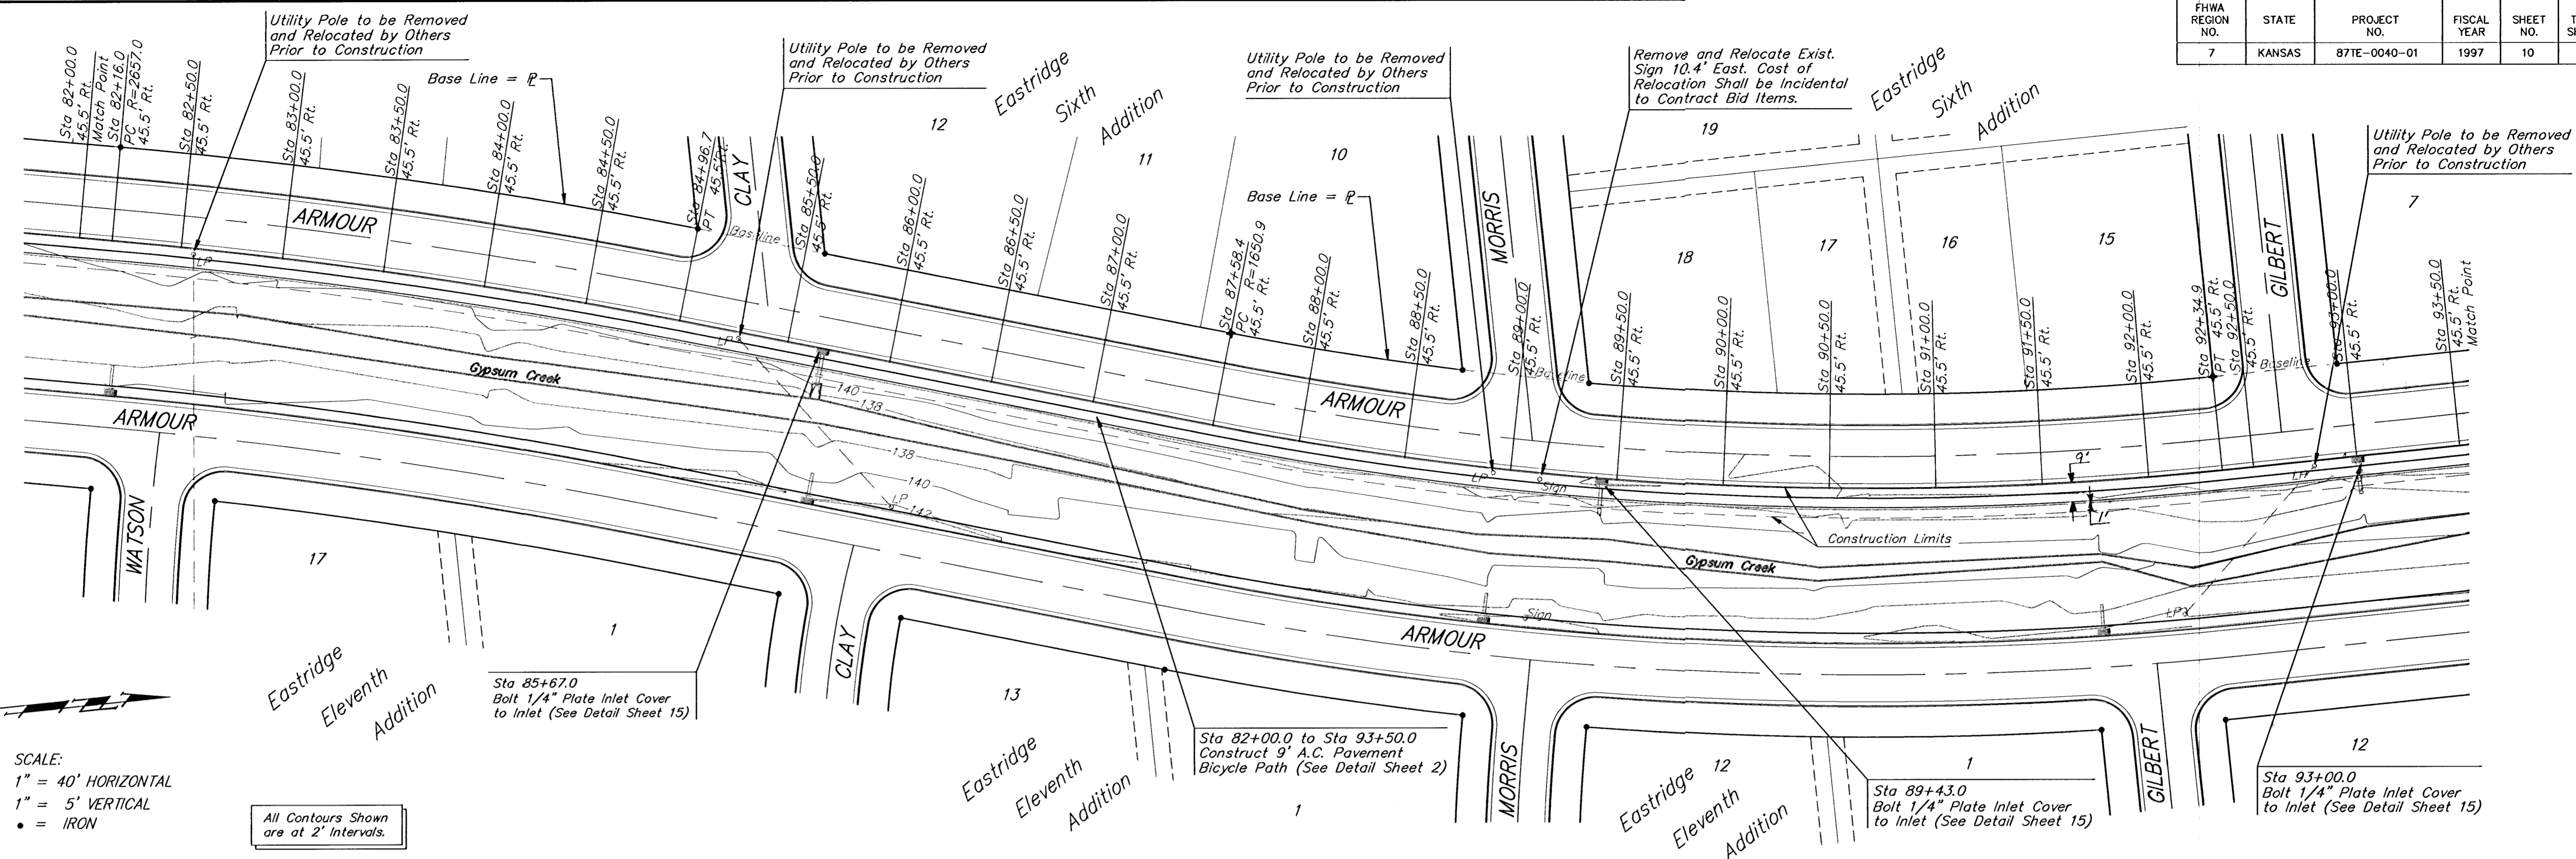

SCALE:
 1" = 40' HORIZONTAL
 1" = 5' VERTICAL
 • = IRON

All Contours Shown
 are at 2' Intervals.

Revised 5/8/97 DMV

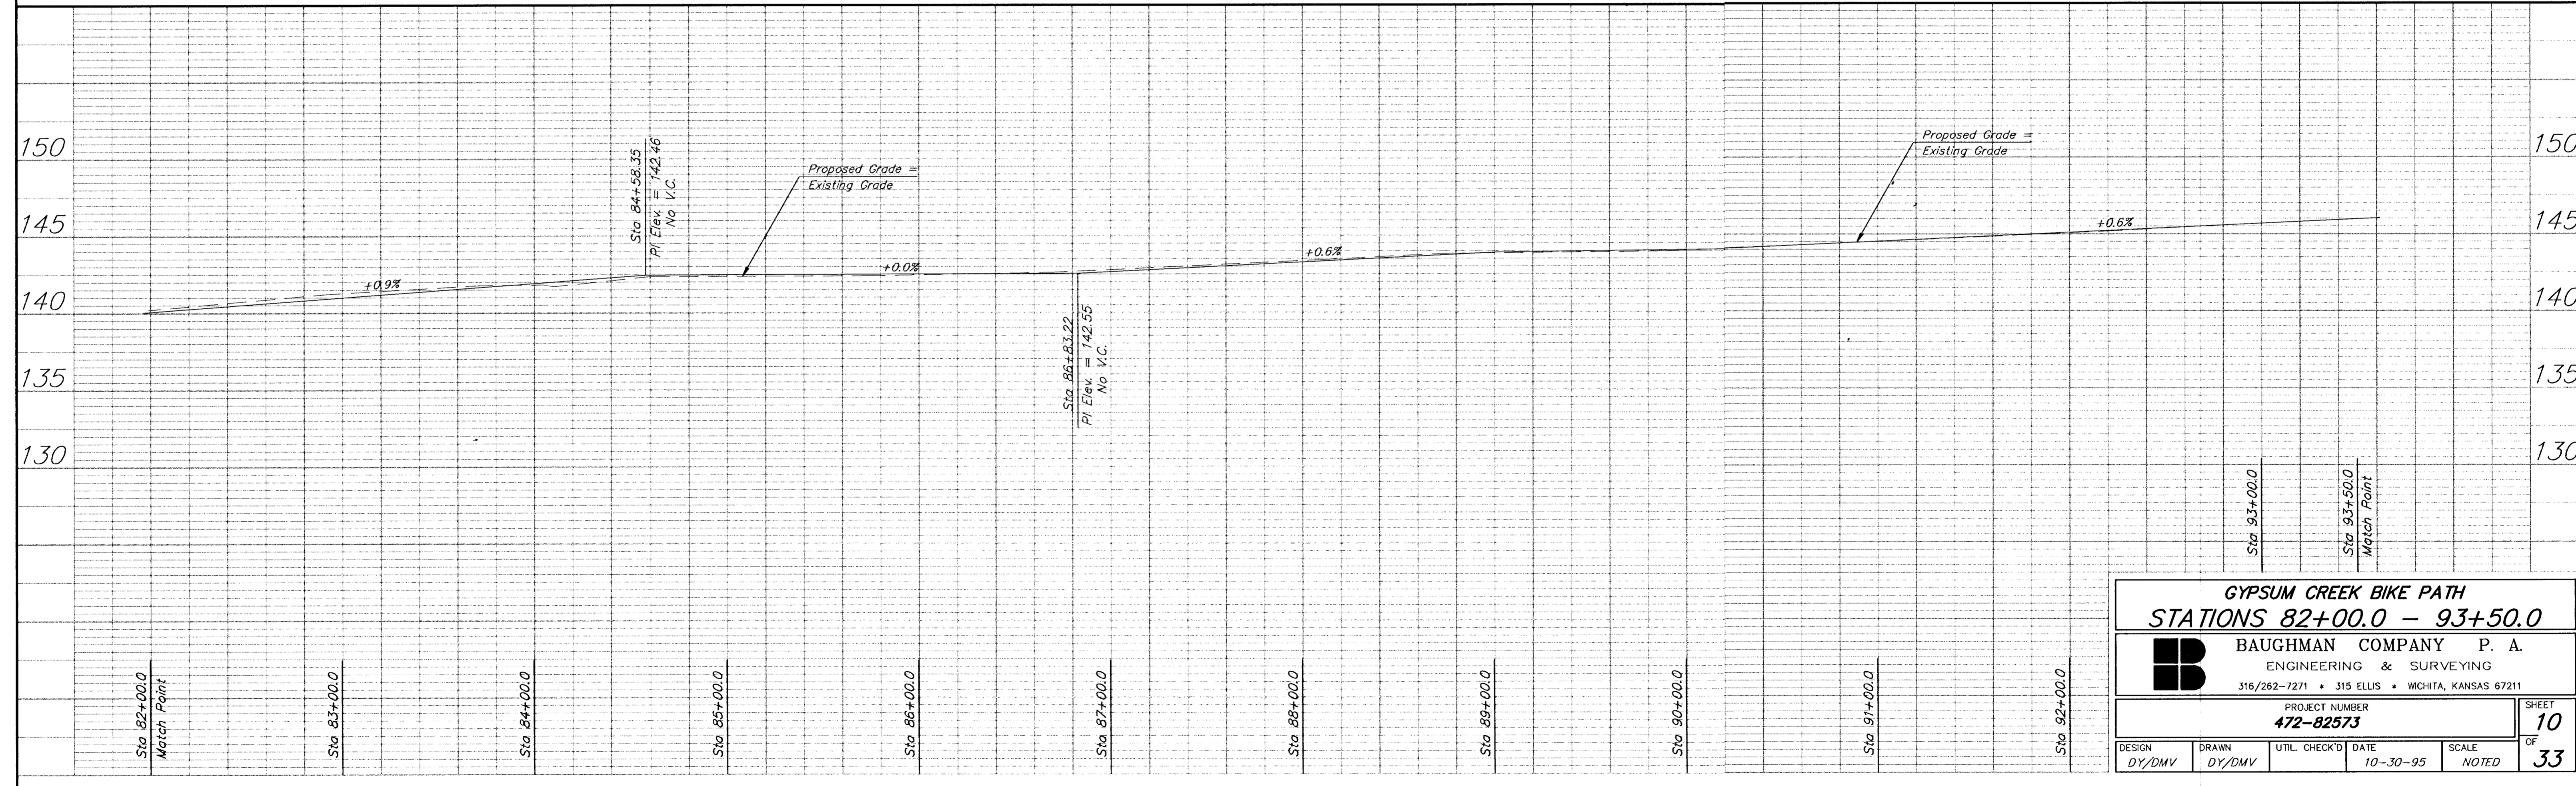

GYPSUM CREEK BIKE PATH
STATIONS 82+00.0 - 93+50.0

BAUGHMAN COMPANY P. A.
 ENGINEERING & SURVEYING
 316/262-7271 • 315 ELLIS • WICHITA, KANSAS 67211

PROJECT NUMBER
472-82573

DESIGN DY/DMV	DRAWN DY/DMV	UTIL. CHECK'D	DATE 10-30-95	SCALE NOTED	SHEET 10 OF 33
------------------	-----------------	---------------	------------------	----------------	-------------------------