



FHWA REGION NO.	STATE	PROJECT NO.	FISCAL YEAR	SHEET NO.	TOTAL SHEETS
7	KANSAS	87TE-0040-01	1997	12	33

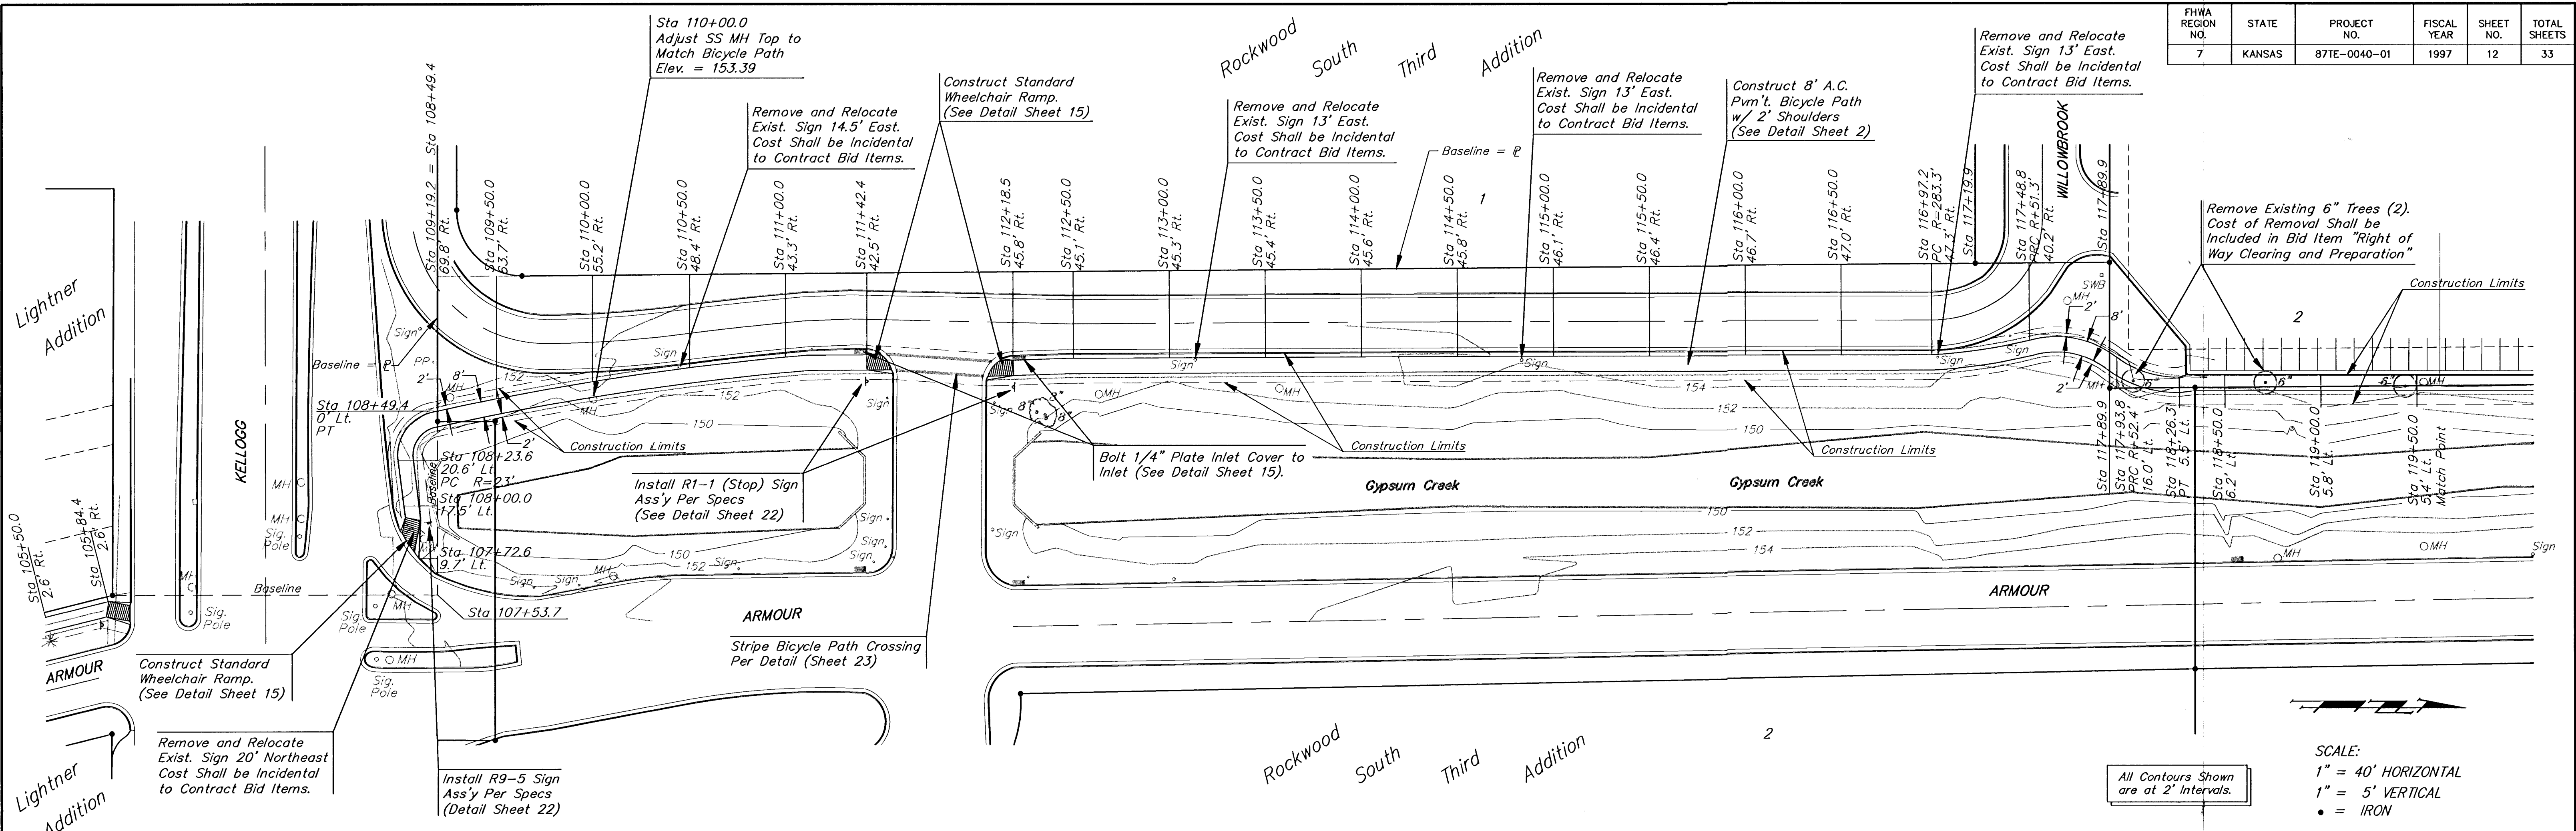

SCALE:  
 1" = 40' HORIZONTAL  
 1" = 5' VERTICAL  
 • = IRON

All Contours Shown are at 2' Intervals.

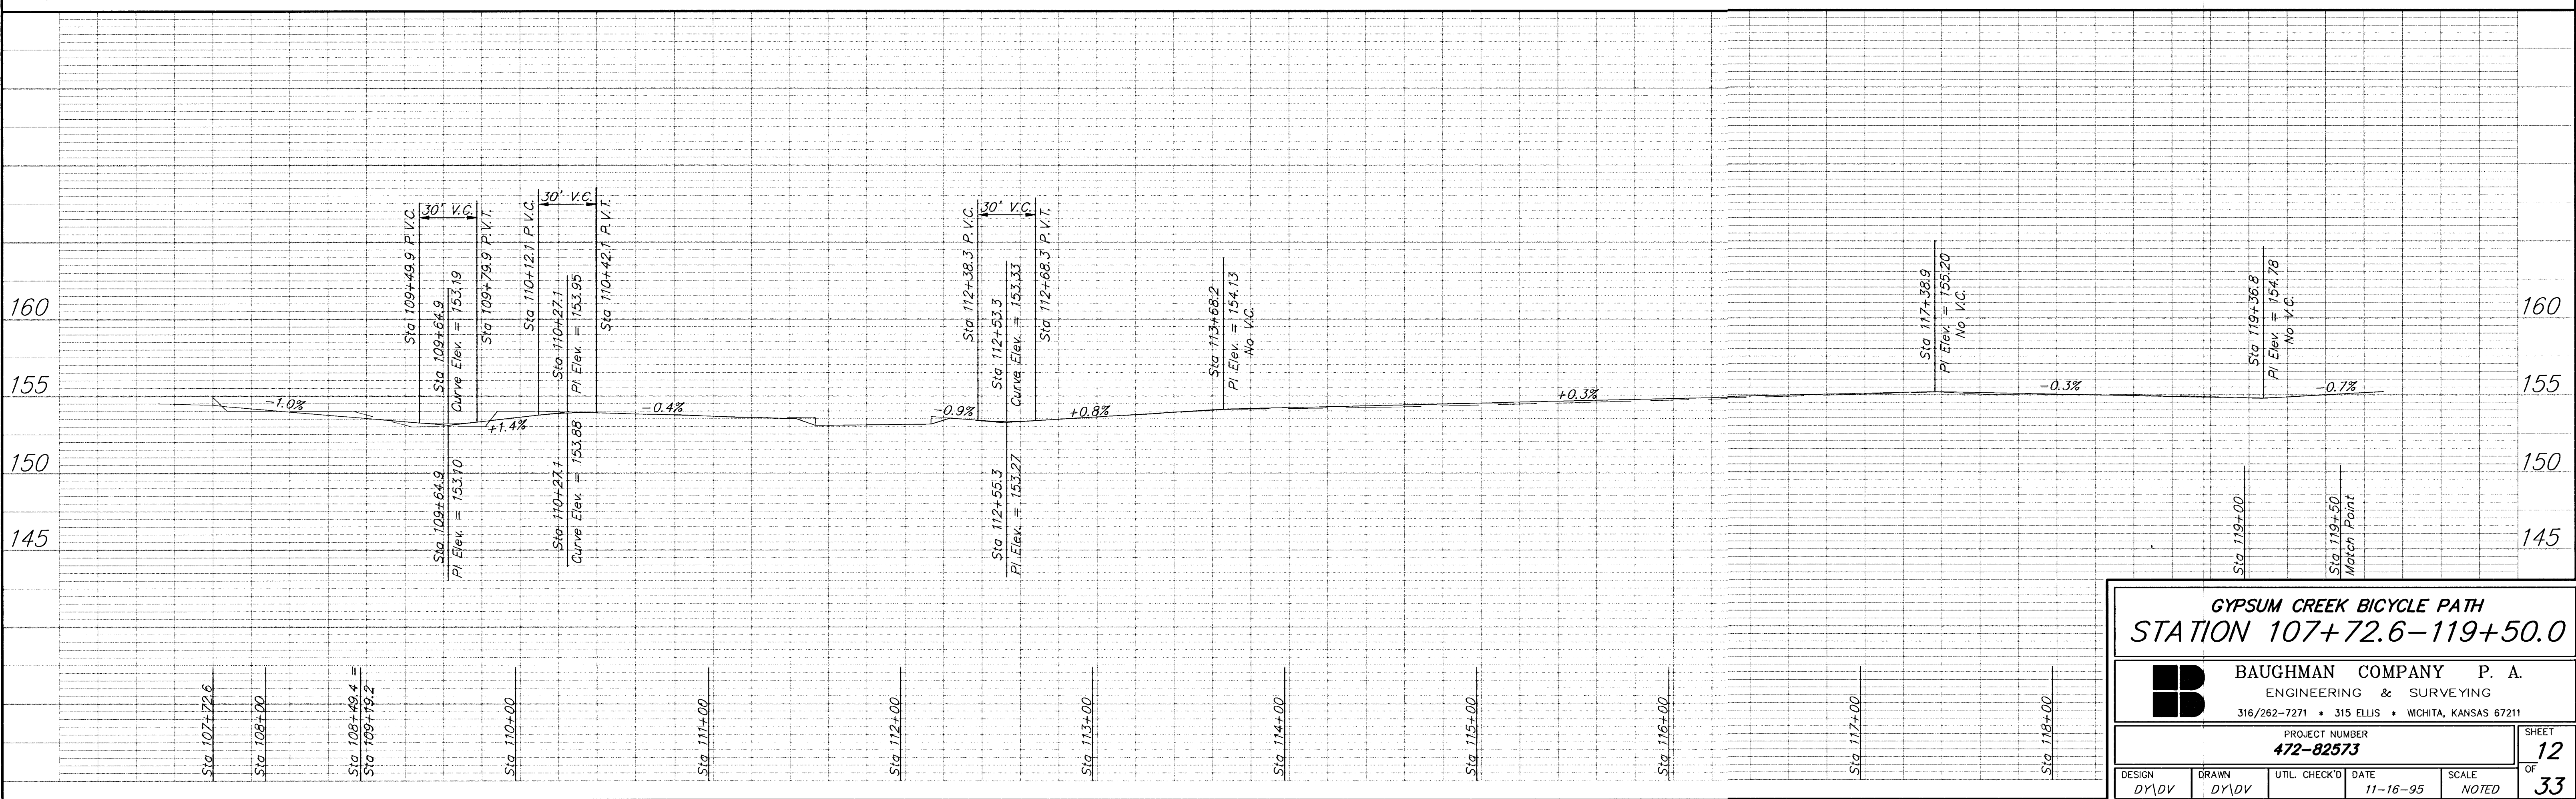

<b>GYPNUM CREEK BICYCLE PATH</b>			
<b>STATION 107+72.6-119+50.0</b>			
<b>BAUGHMAN COMPANY P. A.</b>			
ENGINEERING & SURVEYING			
316/262-7271 • 315 ELLIS • WICHITA, KANSAS 67211			
PROJECT NUMBER <b>472-82573</b>			SHEET <b>12</b>
DESIGN DY/DV		SCALE NOTED	
DRAWN DY/DV		DATE 11-16-95	
UTIL. CHECK'D		NOTED	