



FHWA REGION NO.	STATE	PROJECT NO.	FISCAL YEAR	SHEET NO.	TOTAL SHEETS
7	KANSAS	871E-0040-01	1997	14	33

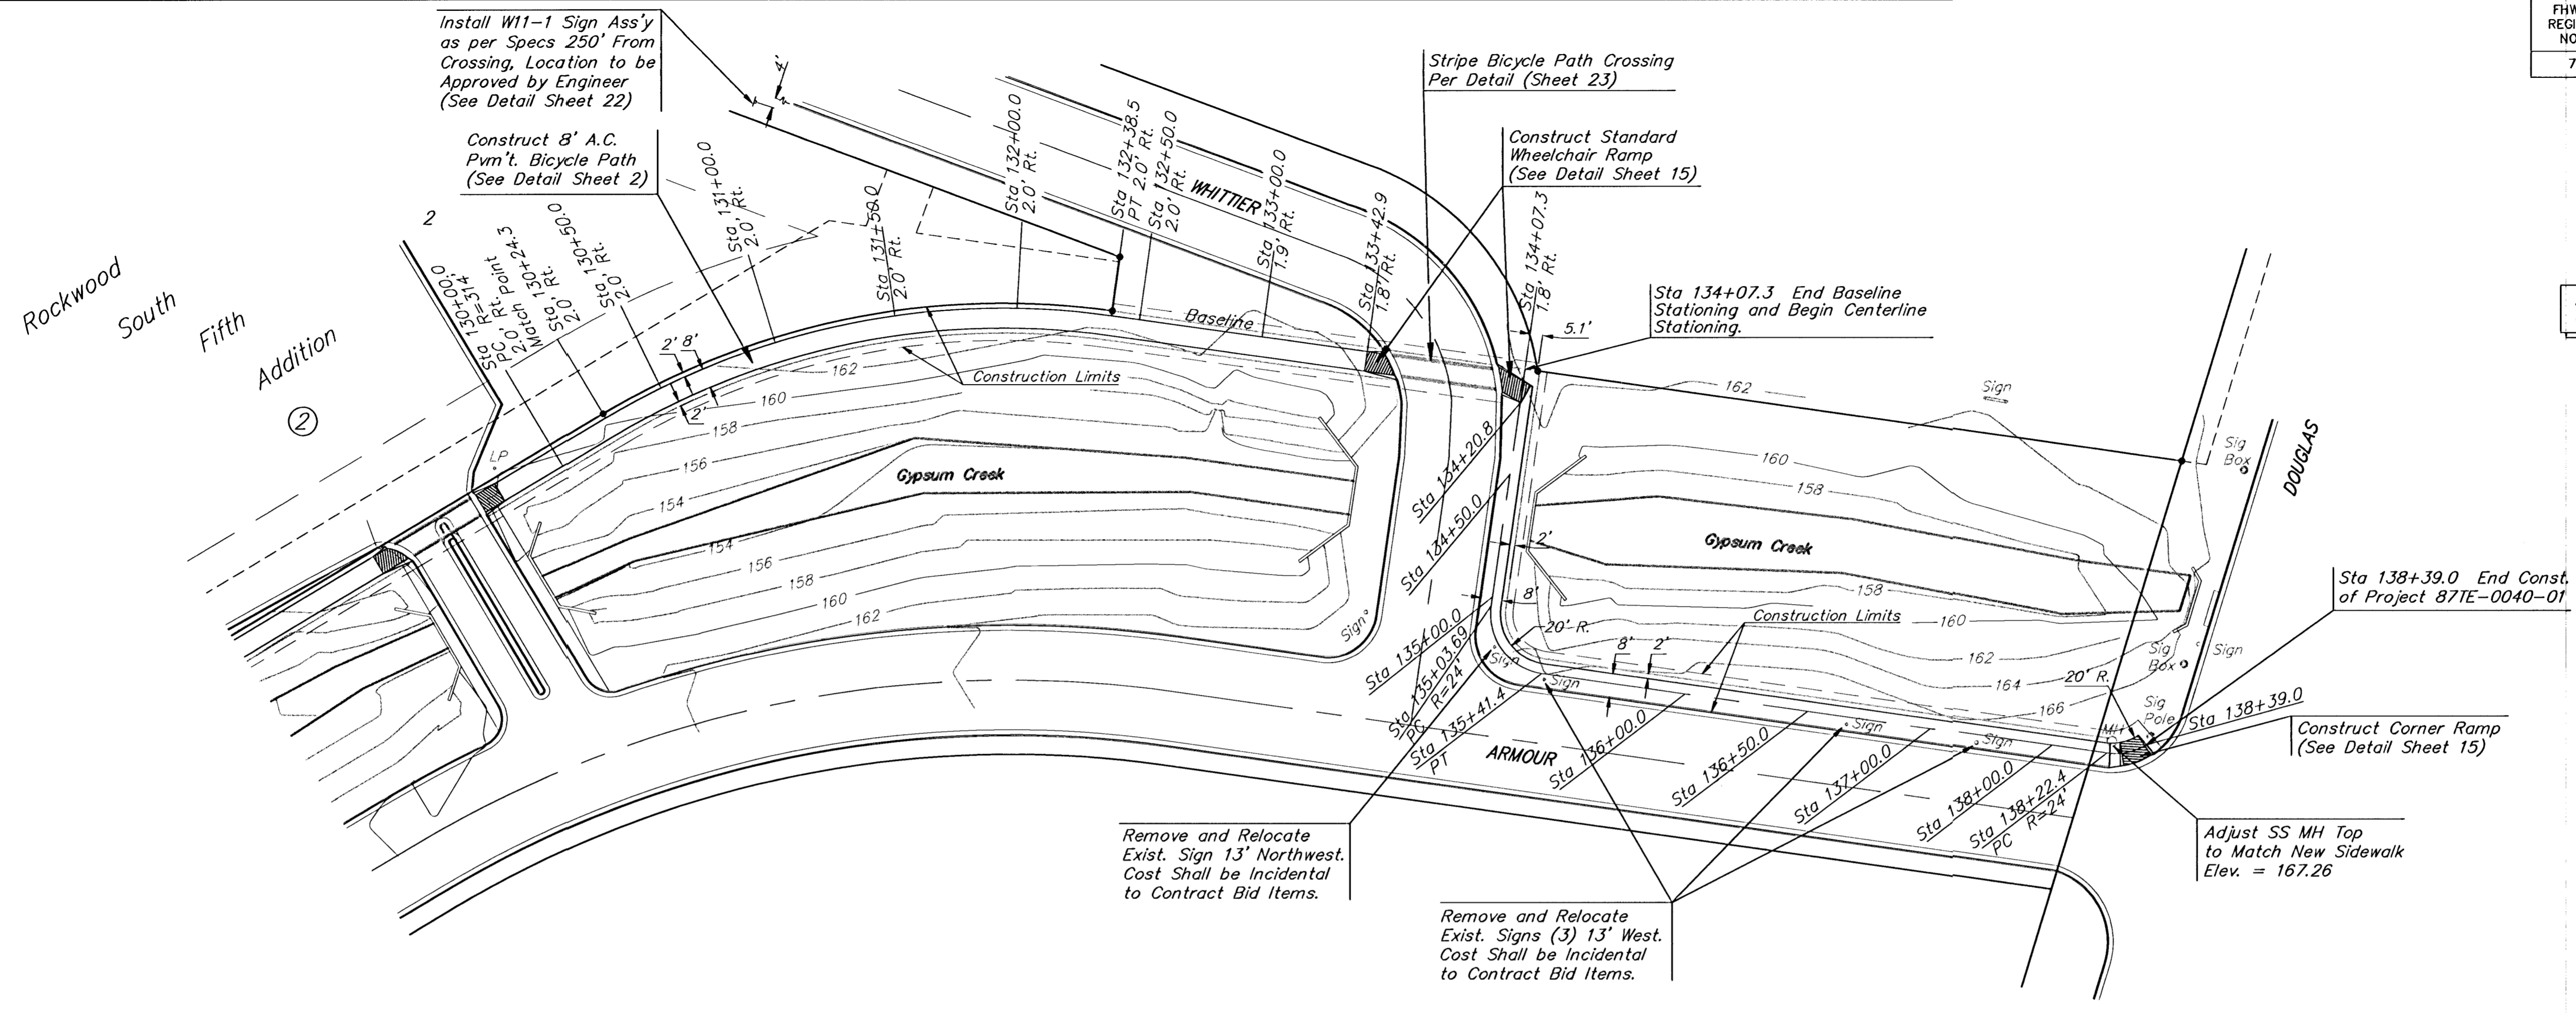

All Contours Shown are at 2' Intervals.



SCALE:
 1" = 40' HORIZONTAL
 1" = 5' VERTICAL
 • = IRON

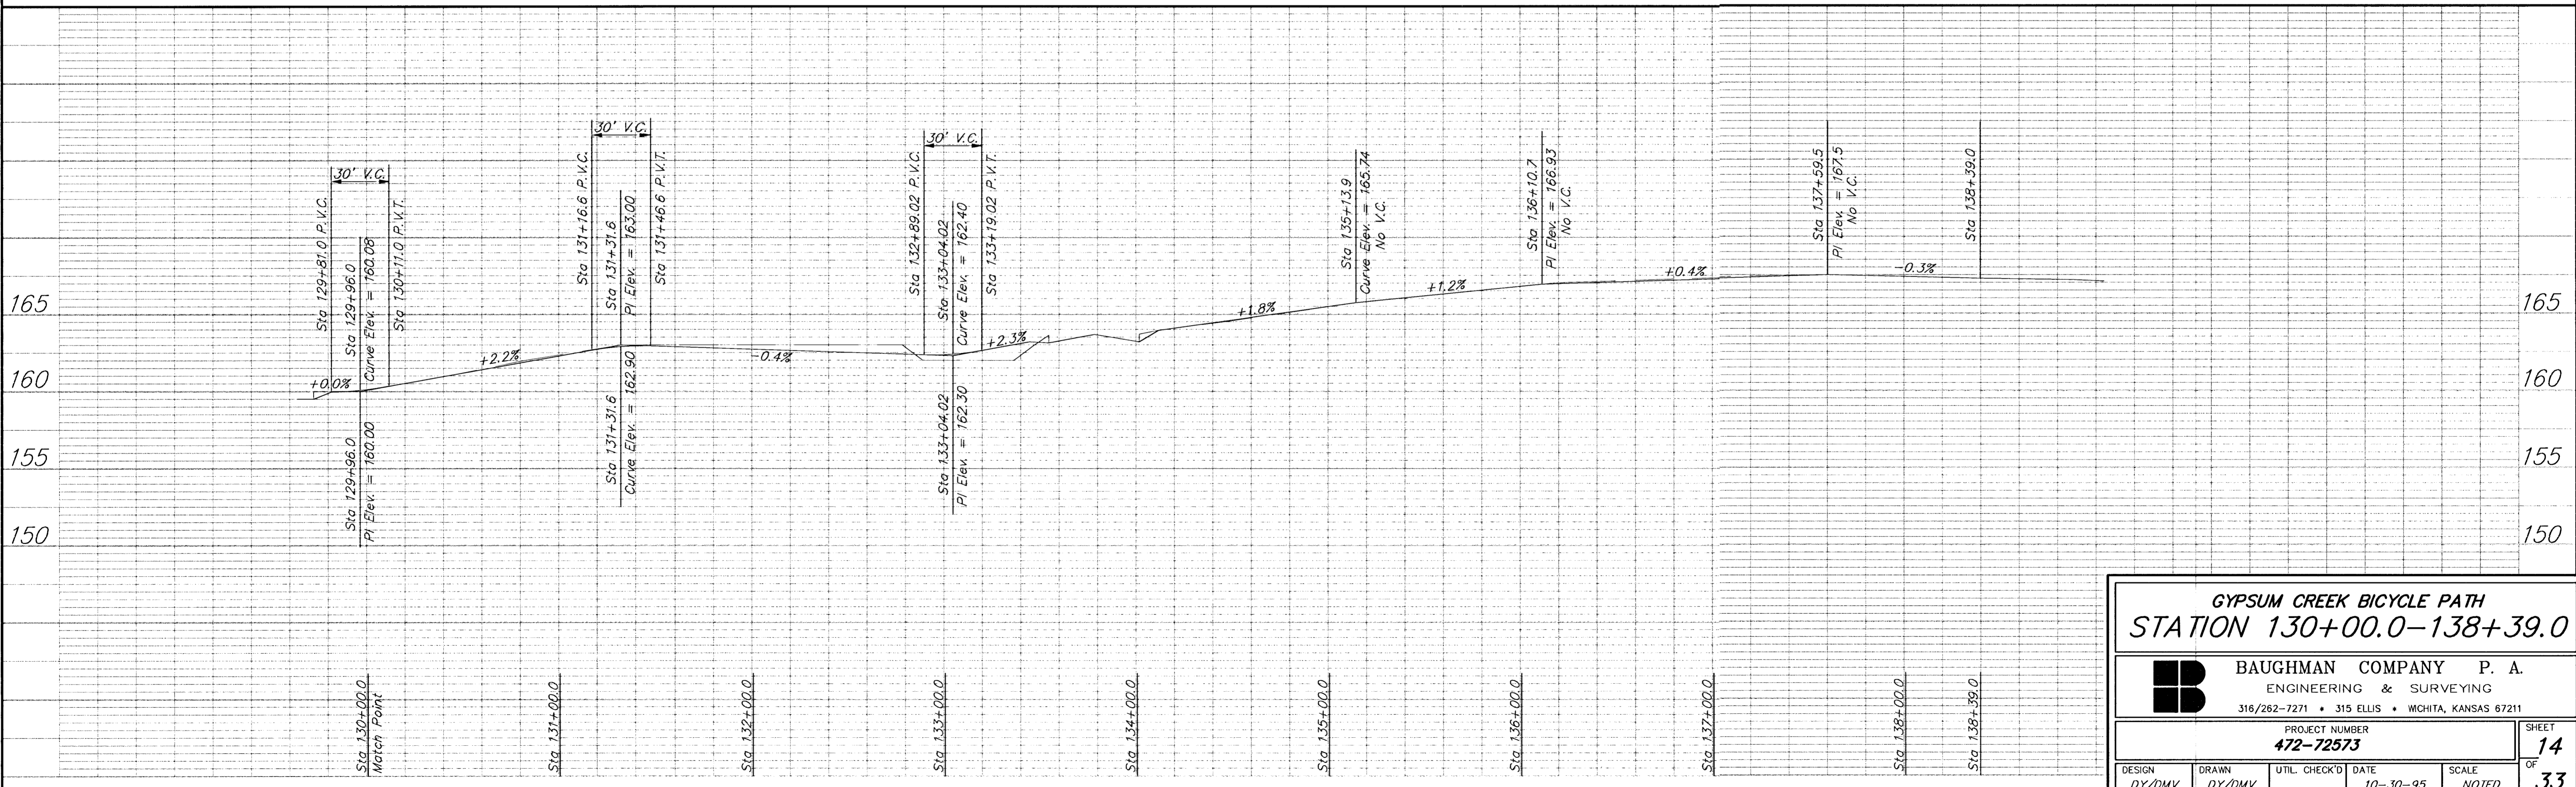

GYPHUM CREEK BICYCLE PATH
STATION 130+00.0-138+39.0

BAUGHMAN COMPANY P. A.
 ENGINEERING & SURVEYING
 316/262-7271 • 315 ELLIS • WICHITA, KANSAS 67211

PROJECT NUMBER
472-72573

SHEET
14
 OF
33

DESIGN DY/DMV	DRAWN DY/DMV	UTIL. CHECK'D	DATE 10-30-95	SCALE NOTED
------------------	-----------------	---------------	------------------	----------------