



FHWA REGION NO. 7	STATE KANSAS	PROJECT NO. 87TE-0040-01	FISCAL YEAR 1997	SHEET NO. 30	TOTAL SHEETS 33
----------------------	-----------------	-----------------------------	---------------------	-----------------	--------------------

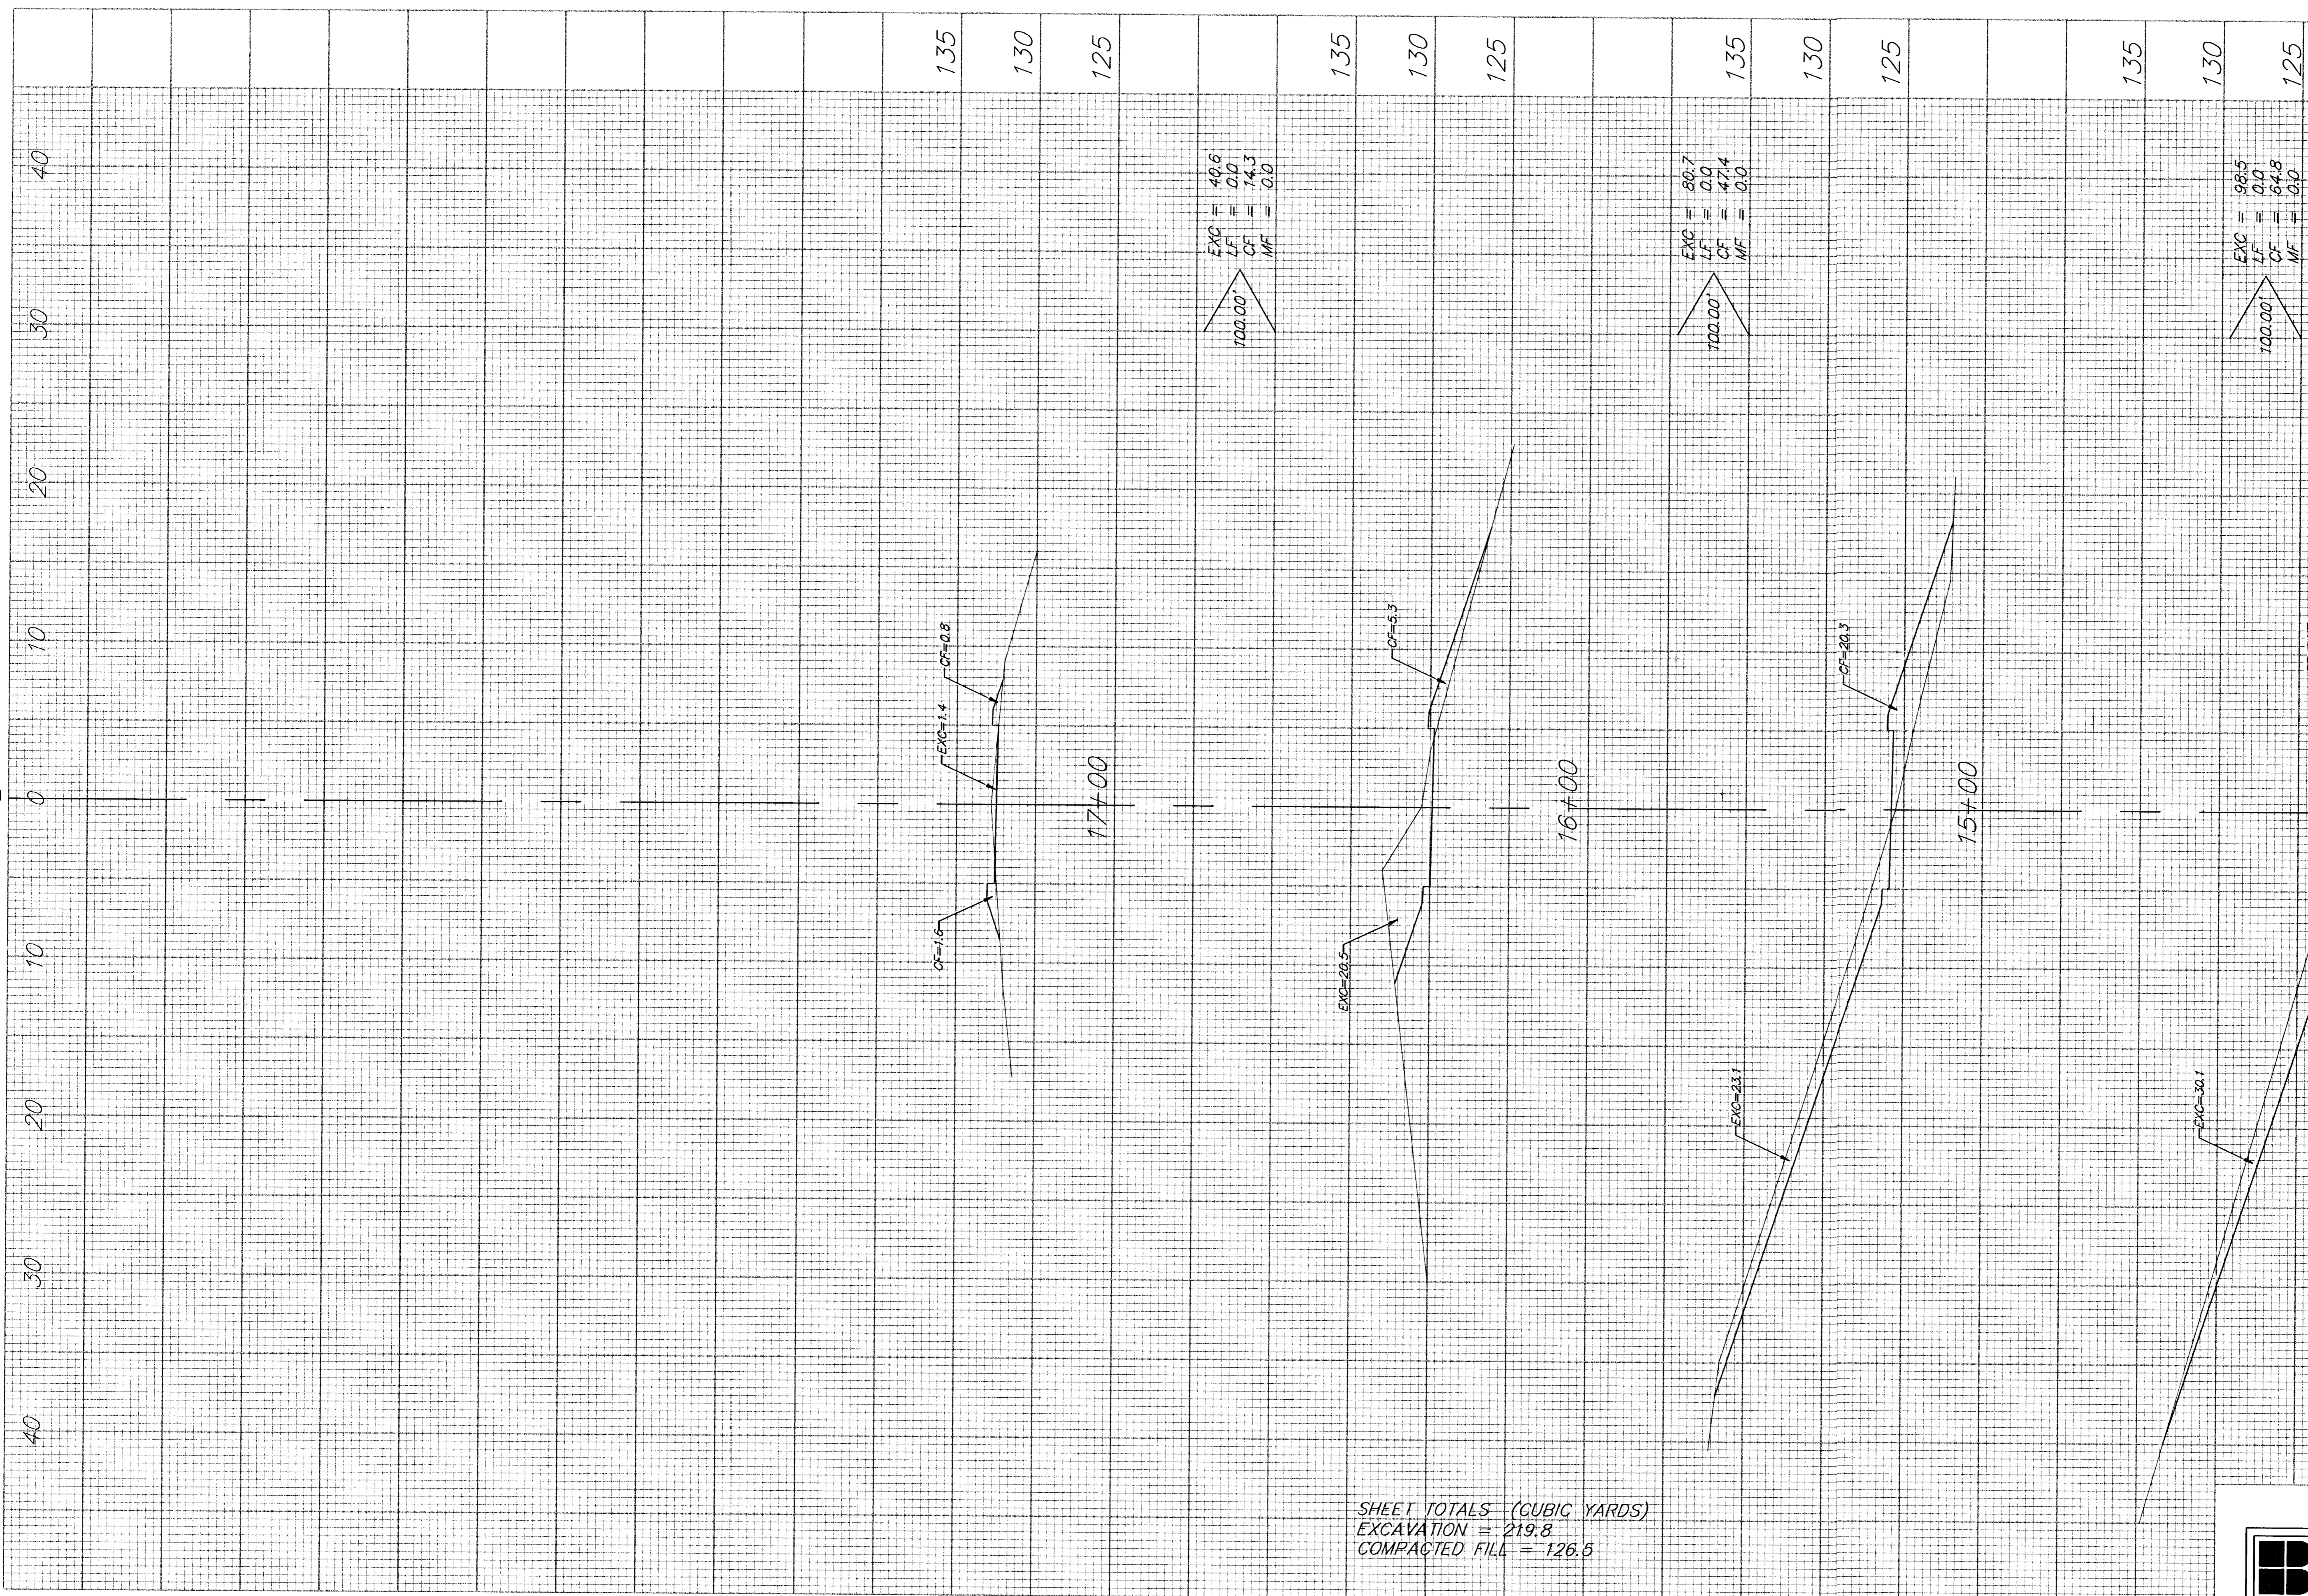

SHEET TOTALS (CUBIC YARDS)
 EXCAVATION = 219.8
 COMPACTED FILL = 126.5

 BAUGHMAN COMPANY P. A. ENGINEERING & SURVEYING 316/262-7271 • 315 ELLIS • WICHITA, KANSAS 67211	REV.
	PROJECT NUMBER 472-82573
SHEET 30/33	