
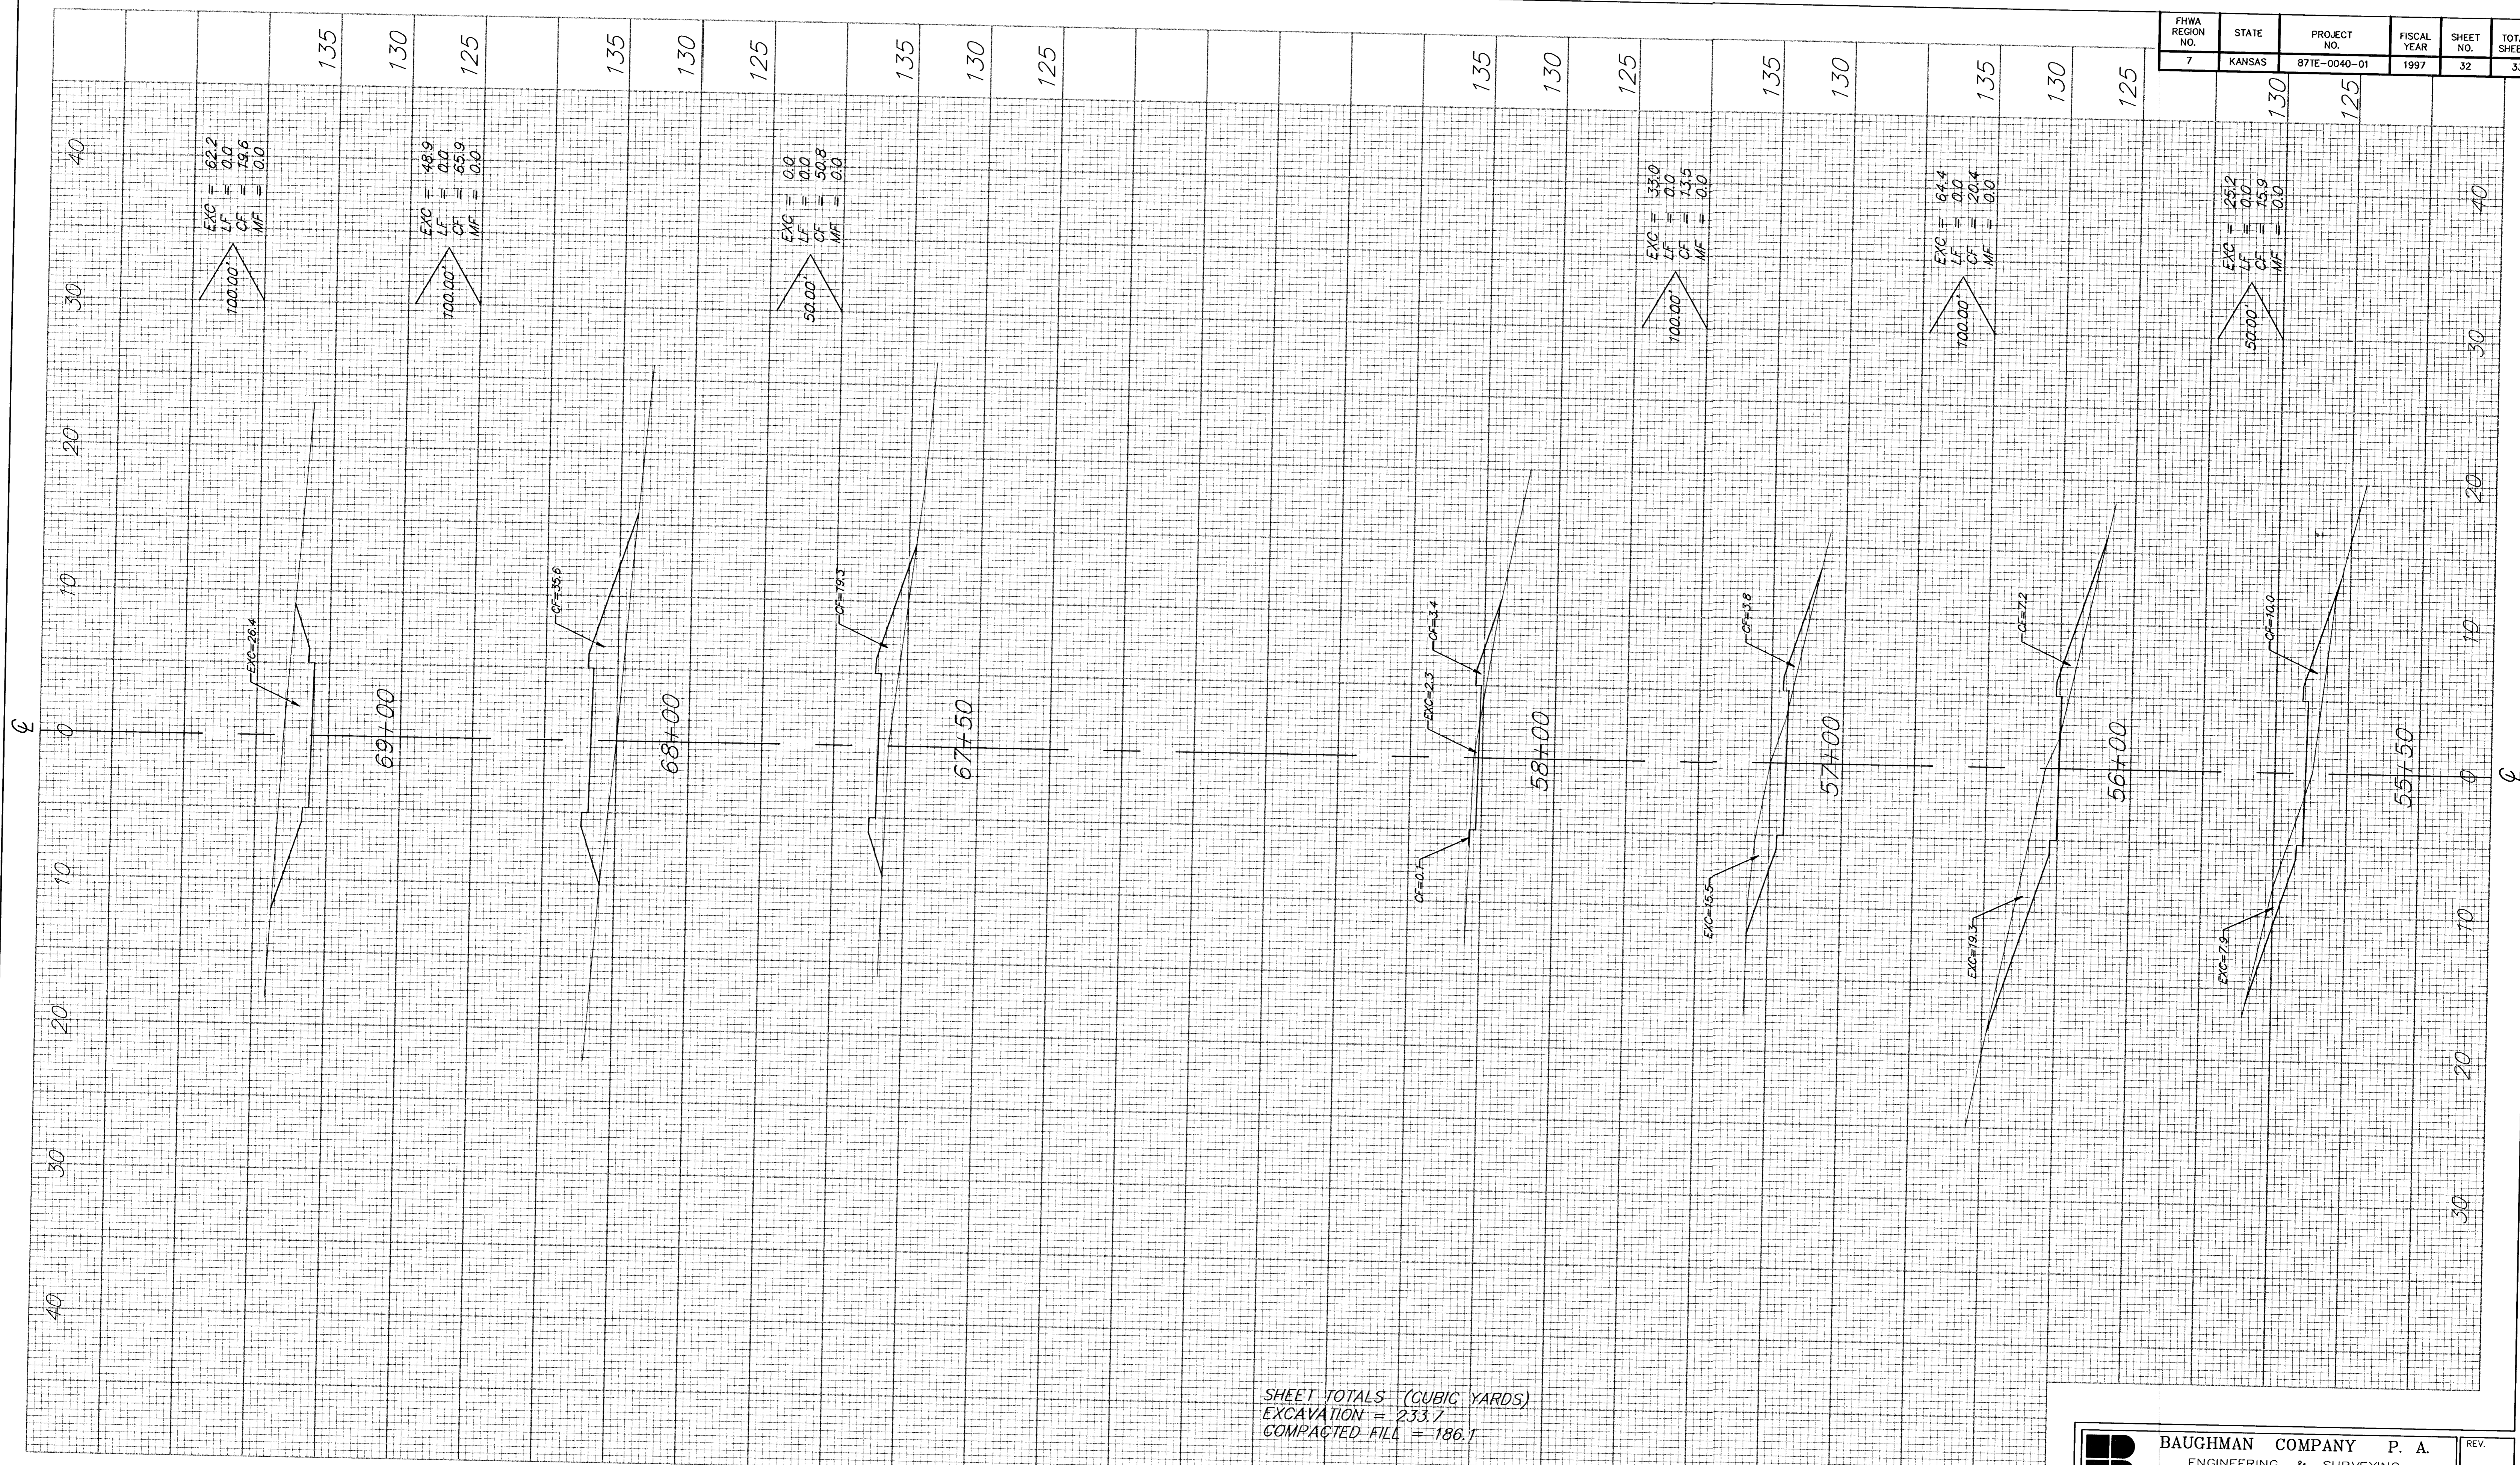


FHWA REGION NO.	STATE	PROJECT NO.	FISCAL YEAR	SHEET NO.	TOTAL SHEETS
7	KANSAS	871E-0040-01	1997	32	33

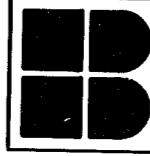

SHEET TOTALS (CUBIC YARDS)  
 EXCAVATION = 233.7  
 COMPACTED FILL = 186.1

 <b>BAUGHMAN COMPANY P. A.</b> ENGINEERING & SURVEYING 316/262-7271 • 315 ELLIS • WICHITA, KANSAS 67211	REV.
	SHEET 32/33
PROJECT NUMBER 472-82573	