
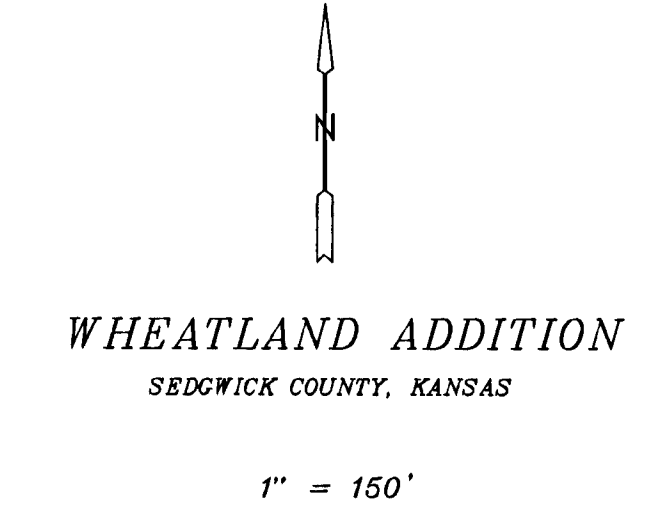


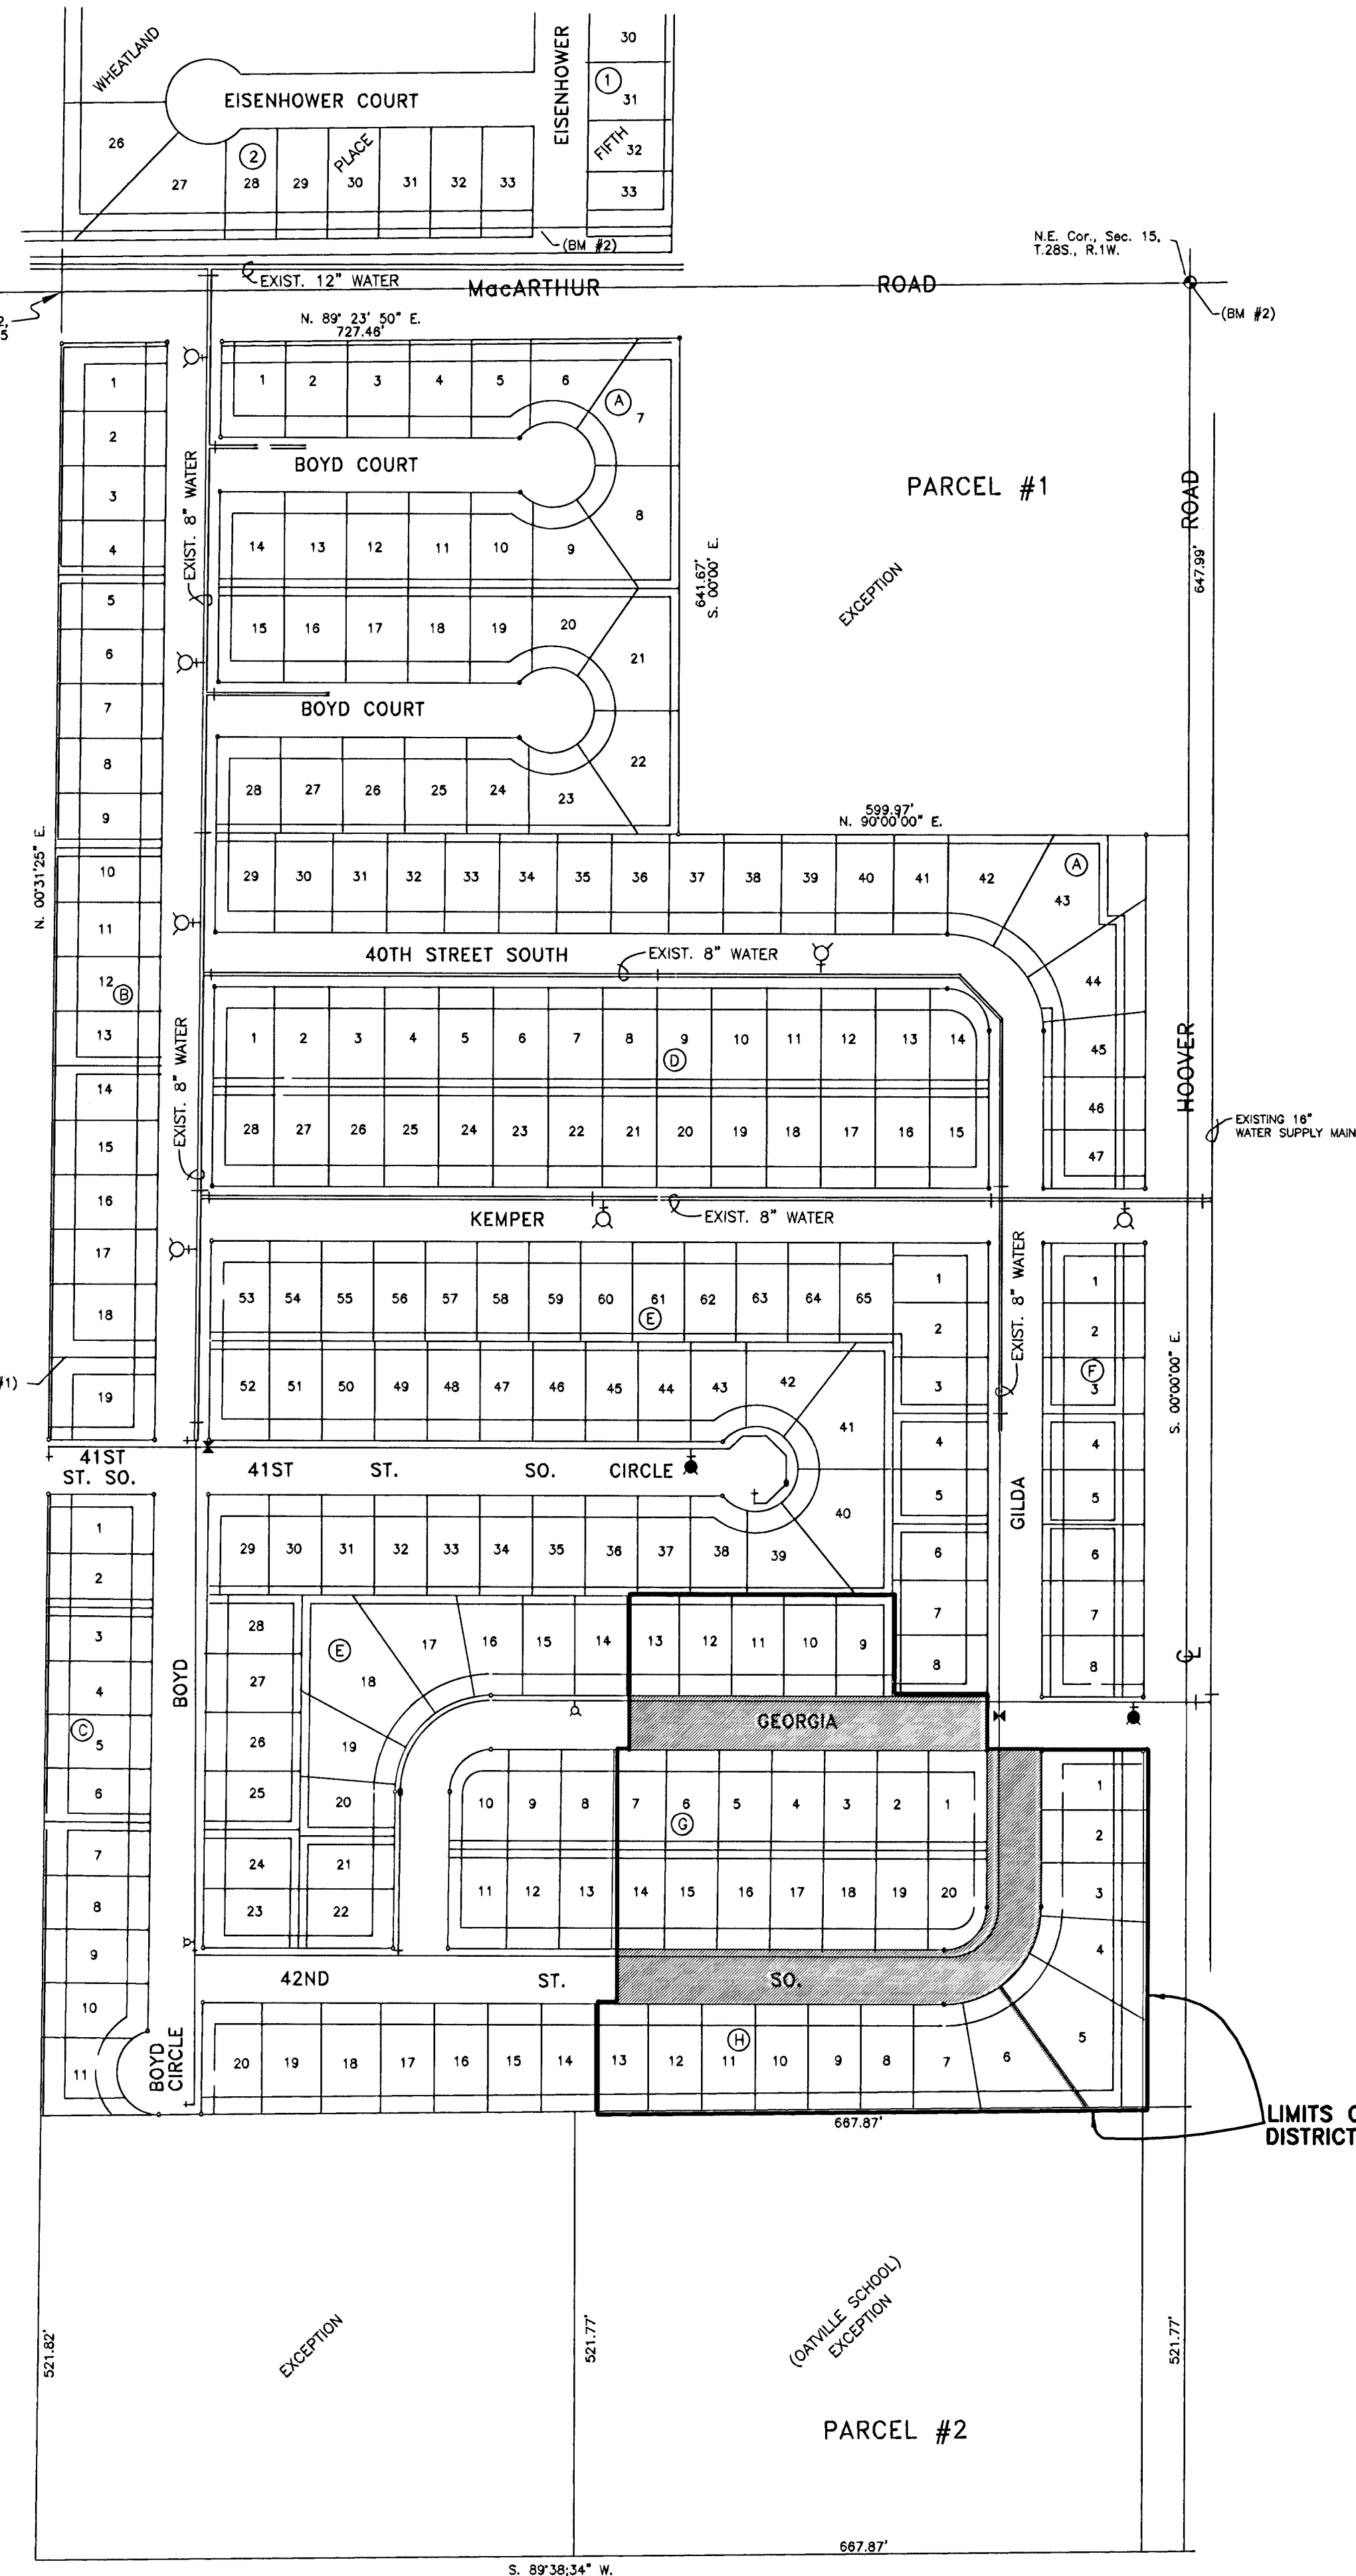

- BENCHMARKS**
- "□" ON CENTER OF EAST FACE
LIFT STATION PAD.
ELEV = 121.49 CITY DATUM
 - TOP OF IRON IN THIMBLE AT
C.L. HOOVER & MacARTHUR.
ELEV. = 122.45 CITY DATUM
 - R.R. SPIKE IN H.L.P., 100' N. OF THE
S.E. CORNER OF LOT 5, BLK. H, WHEATLAND
ADDITION. ELEV. = 131.06 CITY DATUM

**KEY MAP
PAVING**

MOEHRING & ASSOCIATES
CONSULTING ENGINEERS - SURVEYORS
433 S. HYDRAULIC WICHITA, KS.
(316) 263-8291

PROJECT NO. 472-83076

DATE: FEB. 2000

SHEET 2 OF 10

C:\C14\WORK\WHT6PVKEY.DWG