


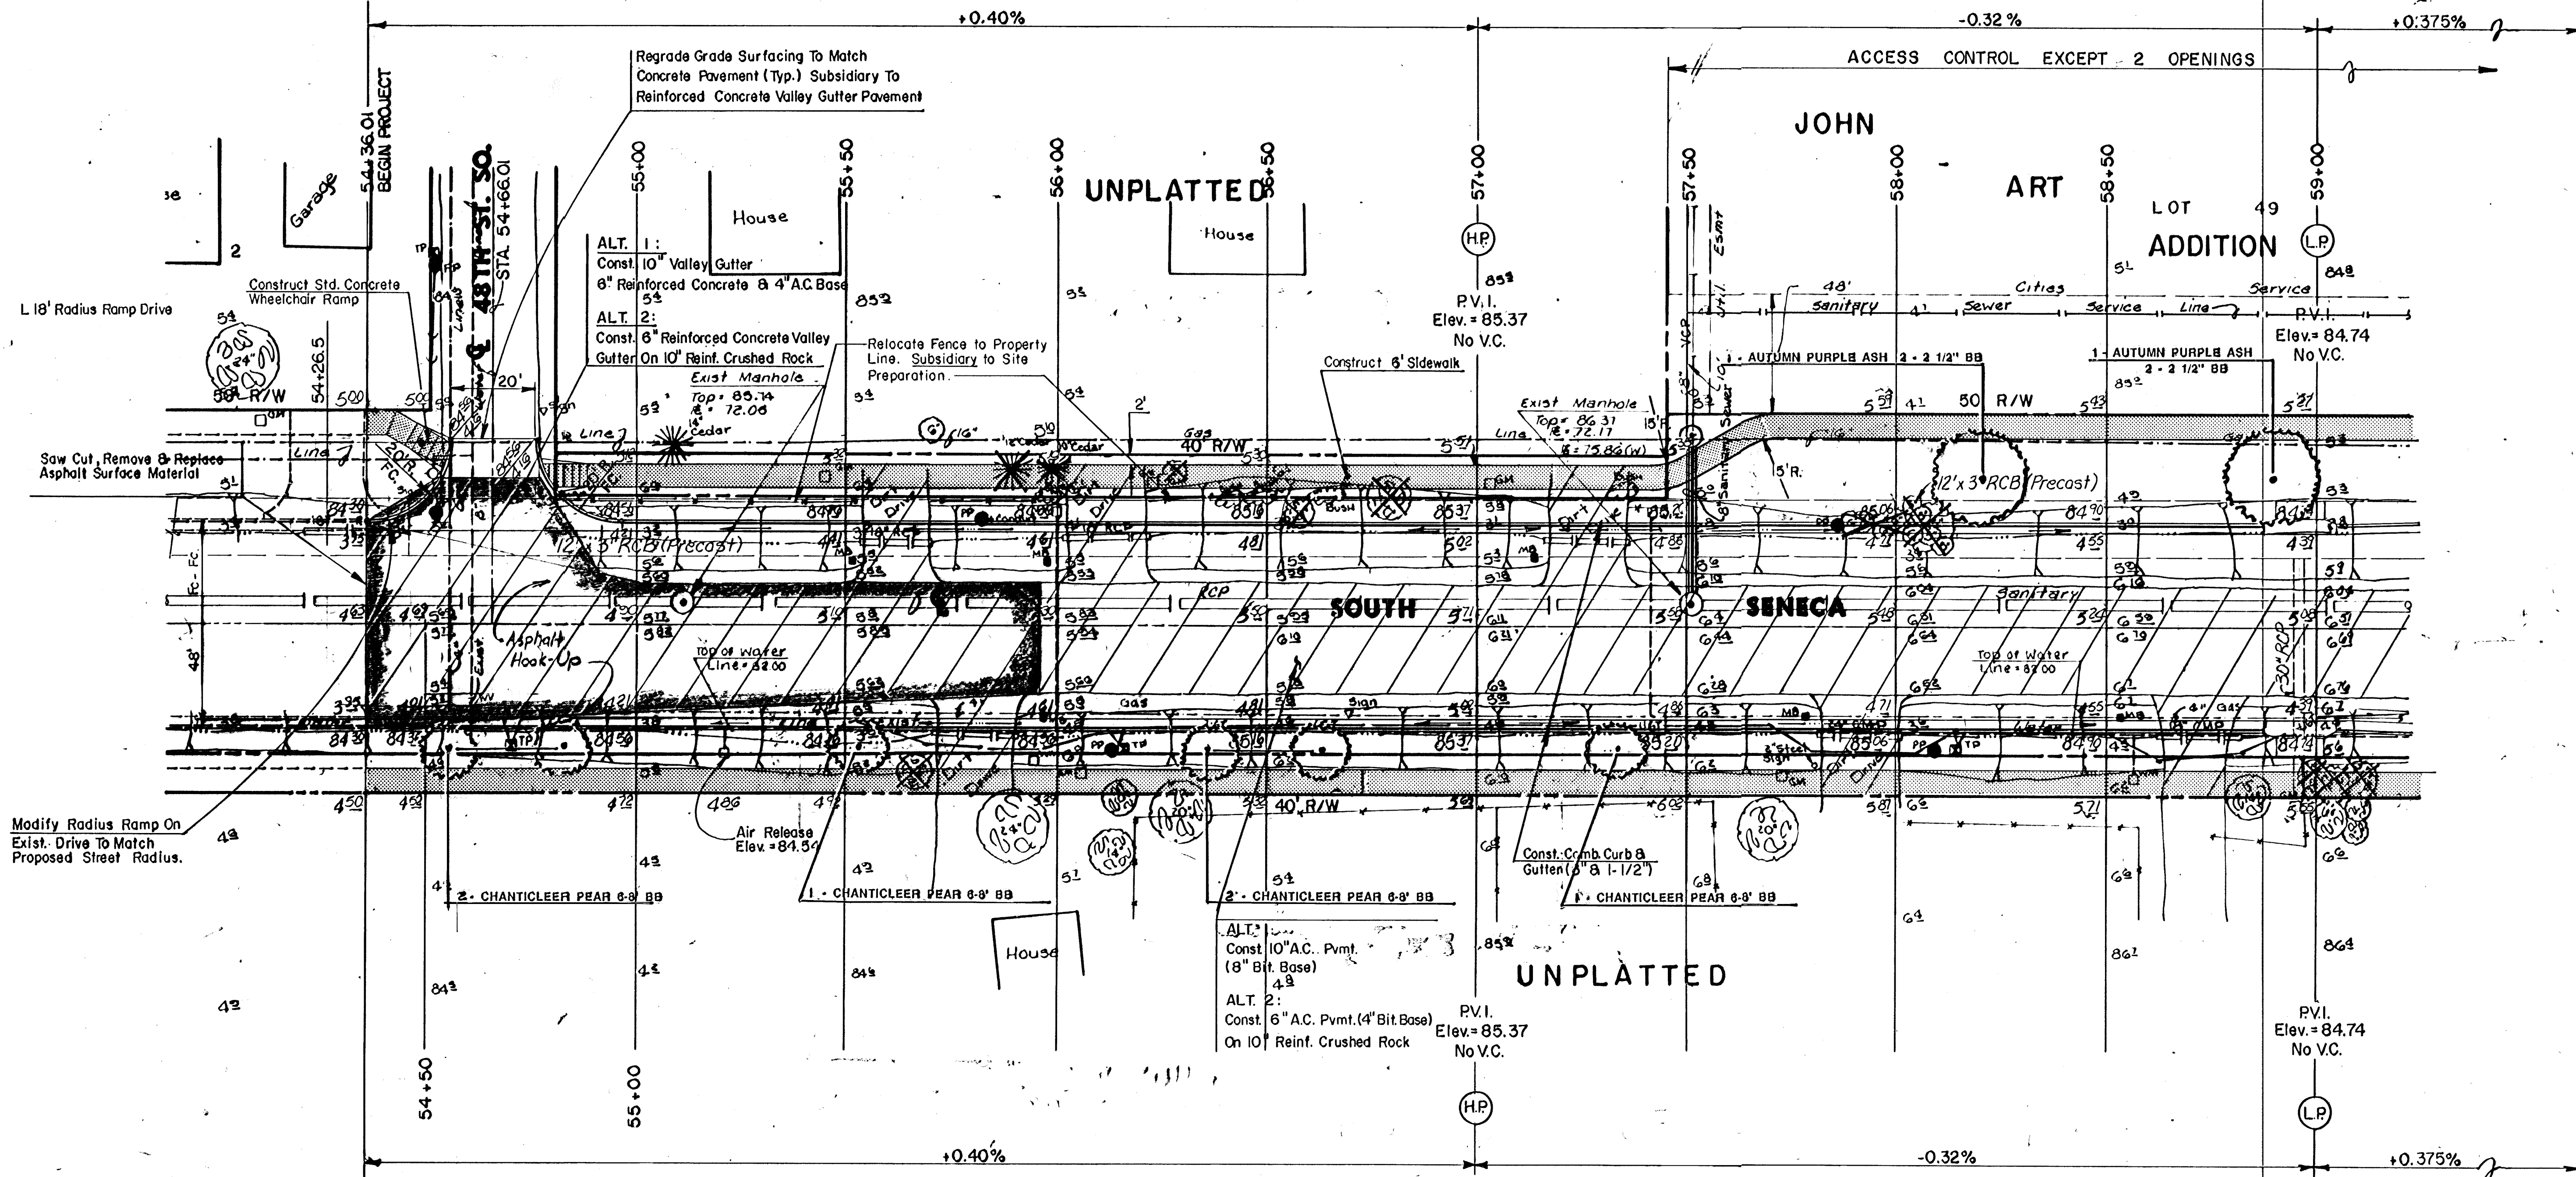

Scale: 1" = 20'



EARTHWORK	
ALT. 1	EXCAVATION = COMPACTED FILL = 6" MANIPULATION =
ALT. 2	EXCAVATION = COMPACTED FILL =

SEWER MANHOLE ADJUSTMENT				WATER VALVE BOX ADJUSTMENT				
STA.	OFFSET	EXIST. ELEV.	PROP. ELEV.	STA.	OFFSET	EXIST. ELEV.	PROP. ELEV.	NOTES
55+10	0' Left	85.74	84.78	54+60	24' Right		84.05	
57+50	0' Left	86.37	85.42	54+52	38' Left		84.70	Relocated By Others
				55+21	30' Right	84.54	84.70	Air Release

MKS

SOUTH SENECA IMPROVEMENTS

LANDSCAPE PLAN

48TH ST. SO. TO MACARTHUR RD.

MID-KANSAS ENGINEERING CONSULTANTS PA
3500 NORTH ROCK ROAD
BUILDING 1800
WICHITA, KANSAS 67228

636-6666

Design
Drawn by
Checked by
Date
DEC, 1992

Sheet
2
of
12