


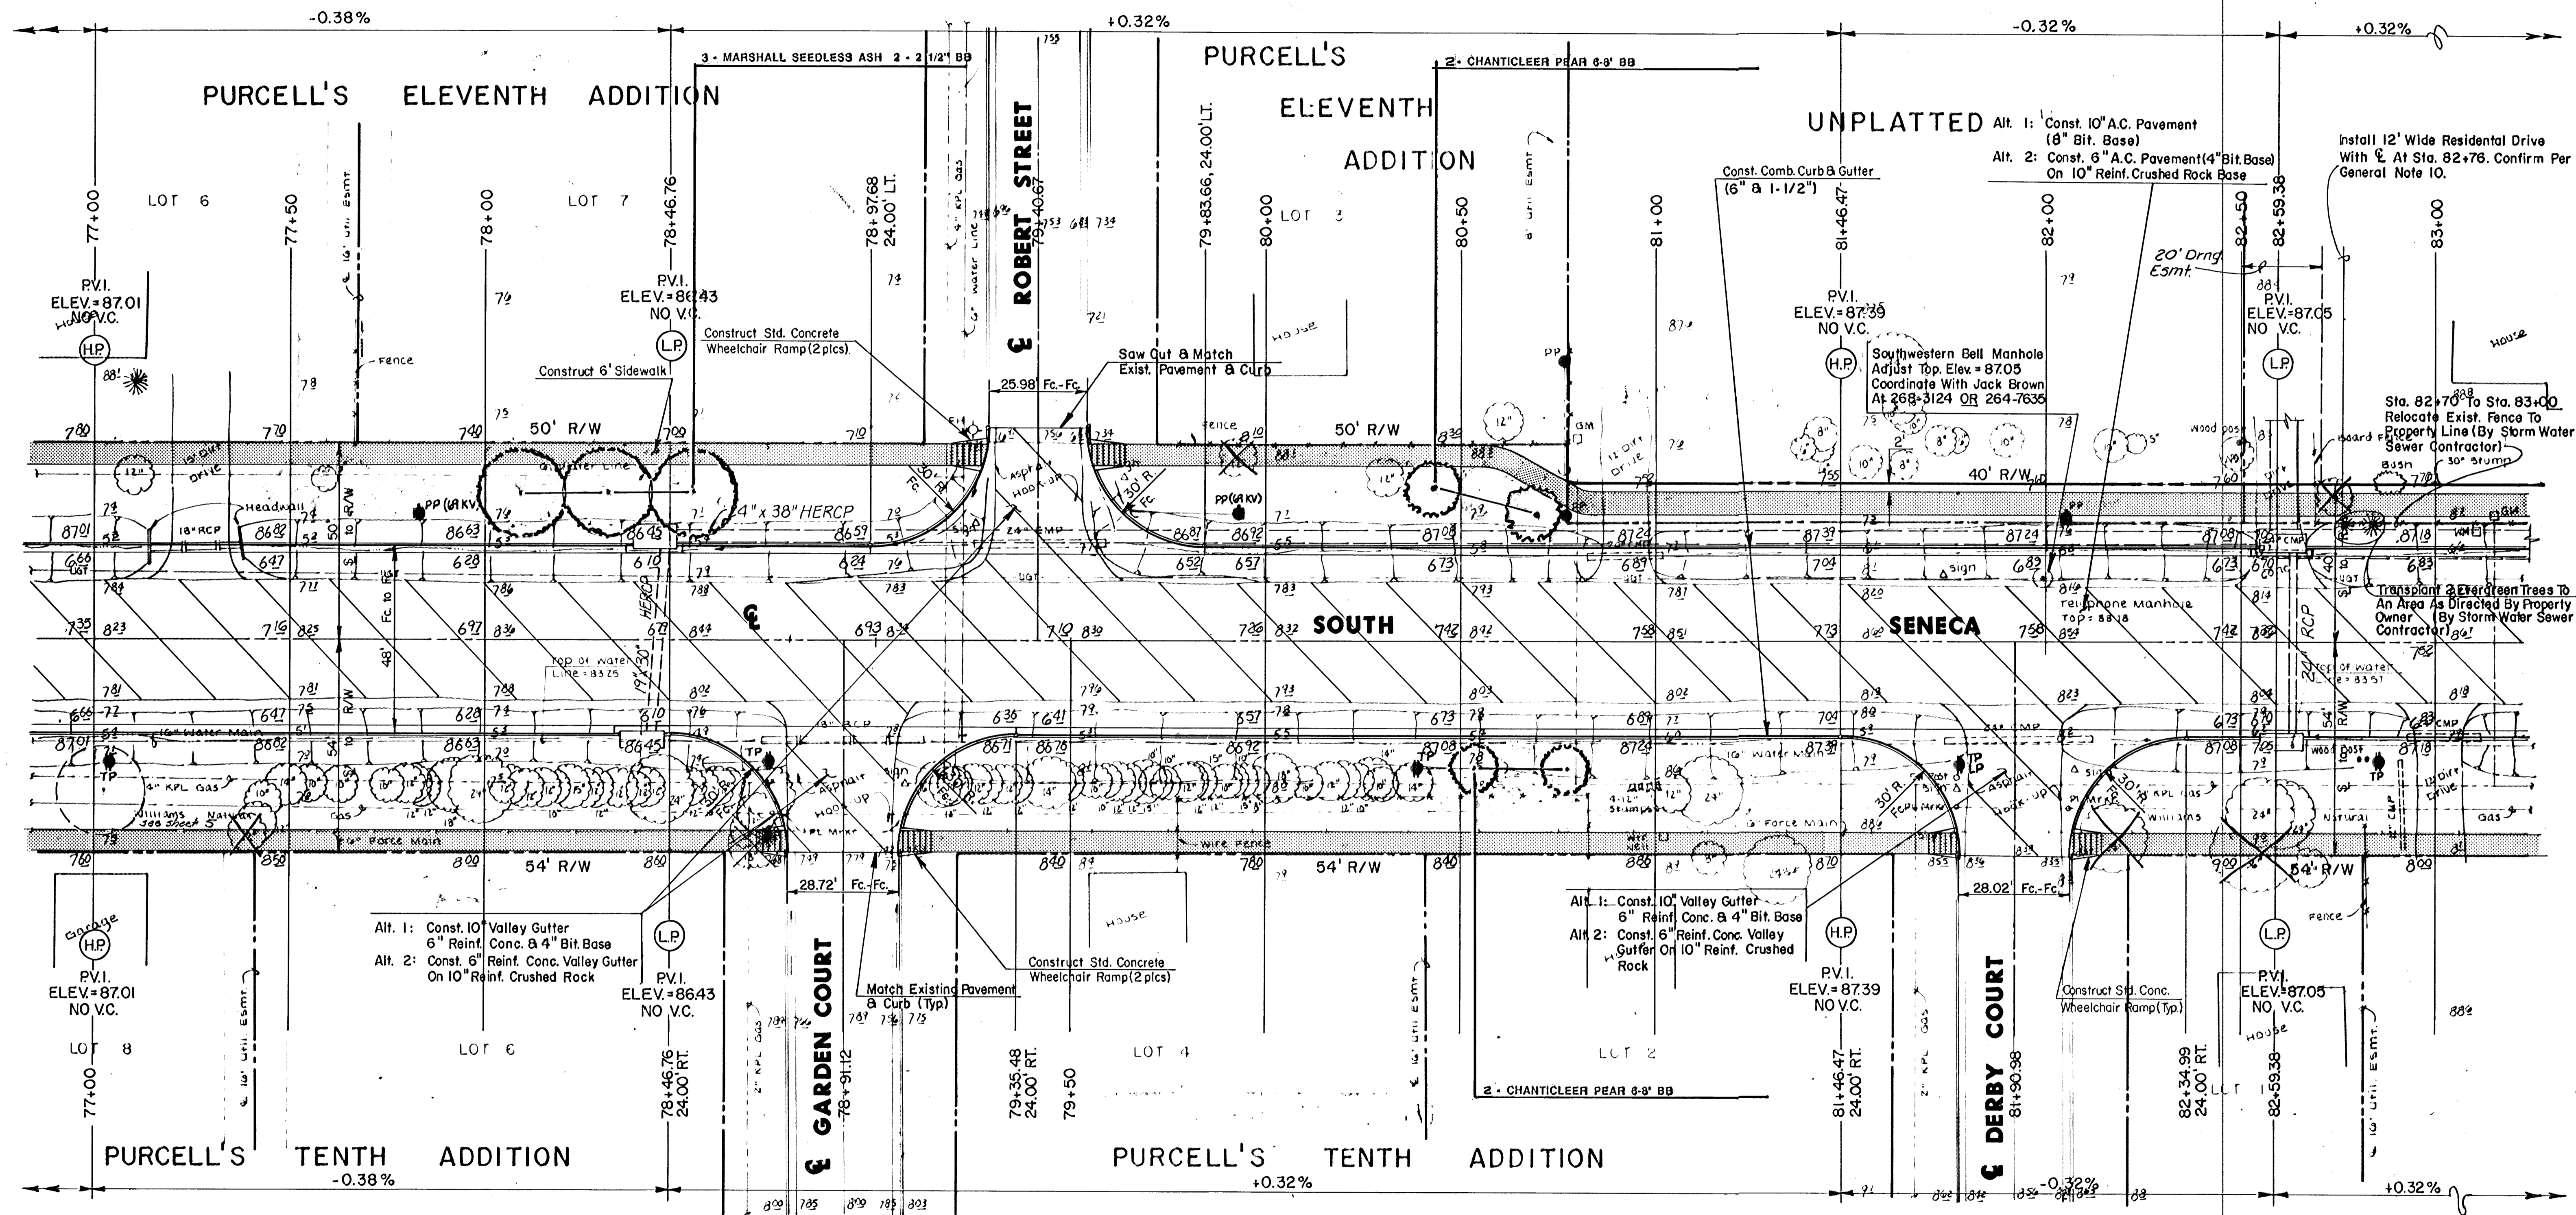


Scale: 1" = 20'



| WATER VALVE BOX ADJUSTMENT | | | | |
|----------------------------|---------|------------|-----------|--------------|
| STA. | OFFSET | EXIST ELEV | PROP ELEV | NOTES |
| 79+22 | 24' Rt. | NA. | 88.17 | Field Verify |
| | | | | |
| | | | | |



SOUTH SENECA IMPROVEMENTS
LANDSCAPE PLAN
48TH ST. SO. TO MACARTHUR RD.

DEC. 1992
100 no

Sheet **6**
of **12**

MID-KANSAS ENGINEERING CONSULTANTS PA
3500 NORTH ROCK ROAD
BUILDING #800
WICHITA, KANSAS 67226 **636-5566**