


---1385--- Existing Grade

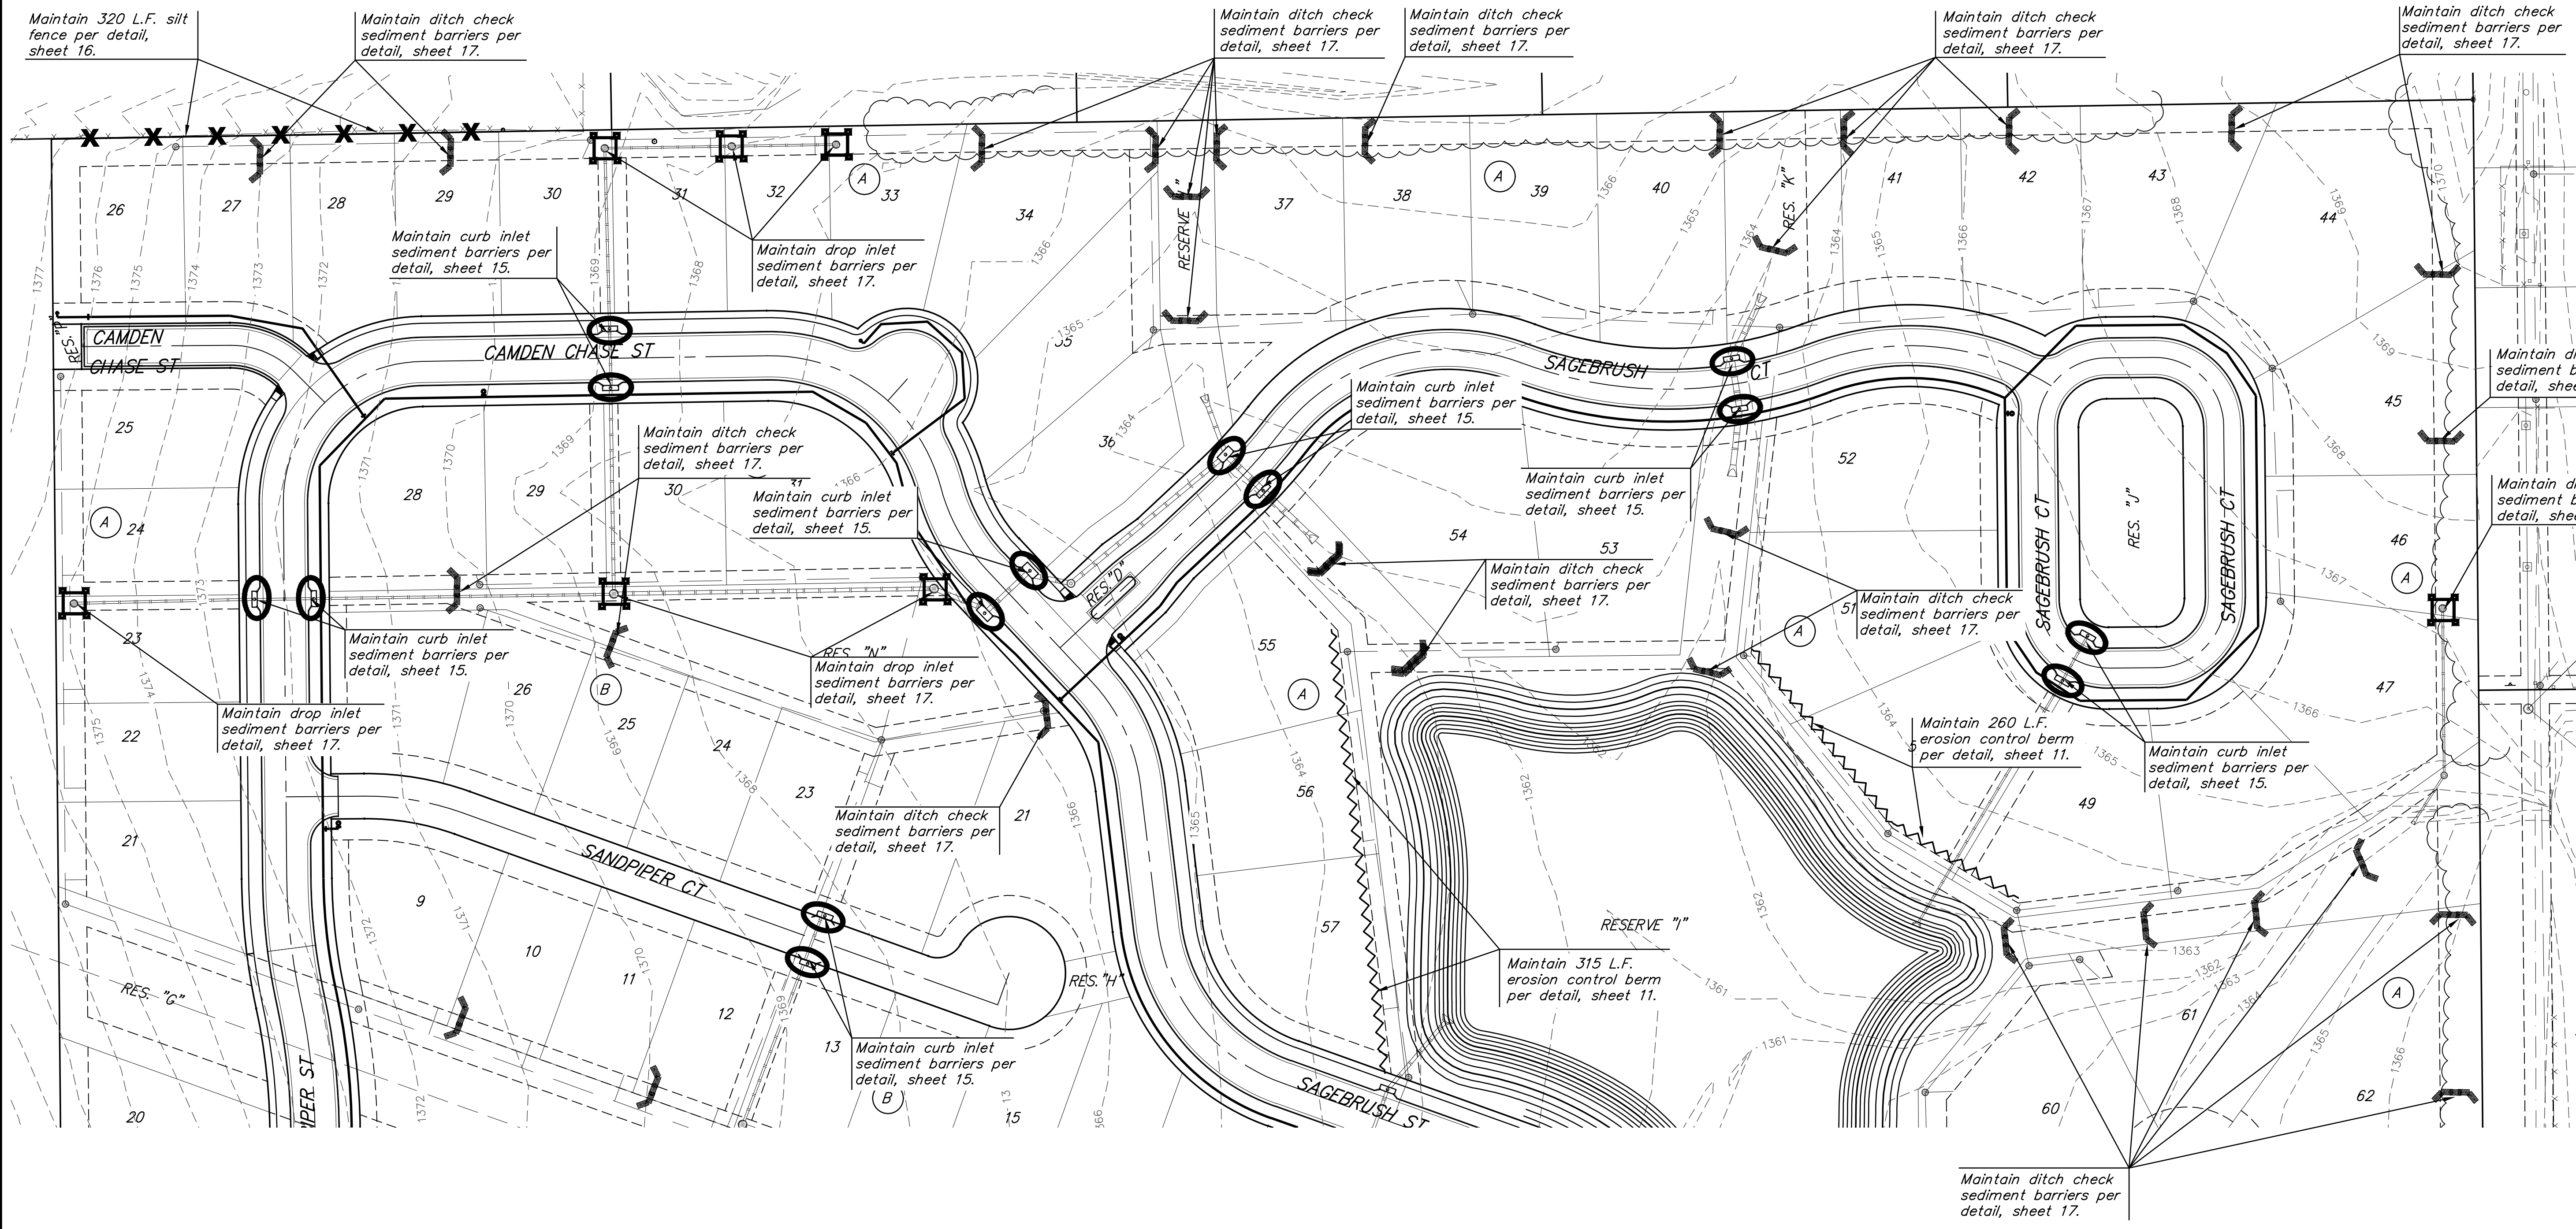





**BAUGHMAN
COMPANY**

315 Ellis St.
Wichita, KS 67211
316-262-7271
BaughmanCo.com

NRD ADDITION
Phase I & Entrance

**EROSION
CONTROL
PLAN**

WATER DISTRIBUTION
SYSTEM

PROJECT NUMBER:
21-03-E865 & E870

DESIGN: NBW DRAWN: TMS

DATE: July 29, 2021

SHEET **12** OF **22**

File: E:\Projects\NRD Addition_19-04-P448\Engineering\Phase I\WTR 21-03-E865 EB70\WTR.dwg