



Install 320 L.F. silt fence per detail, sheet 37.

Install ditch check sediment barriers per detail, sheet 38.

Install ditch check sediment barriers per detail, sheet 38.

Install curb inlet sediment barriers per detail, sheet 36.

Install drop inlet sediment barriers per detail, sheet 38.

Install curb inlet sediment barriers per detail, sheet 36.

Install ditch check sediment barriers per detail, sheet 38.

Install curb inlet sediment barriers per detail, sheet 36.

Install drop inlet sediment barriers per detail, sheet 38.

Install curb inlet sediment barriers per detail, sheet 36.


Install drop inlet sediment barriers per detail, sheet 38.

Install ditch check sediment barriers per detail, sheet 38.

Install curb inlet sediment barriers per detail, sheet 36.

Install curb inlet sediment barriers per detail, sheet 36.

Install ditch check sediment barriers per detail, sheet 38.


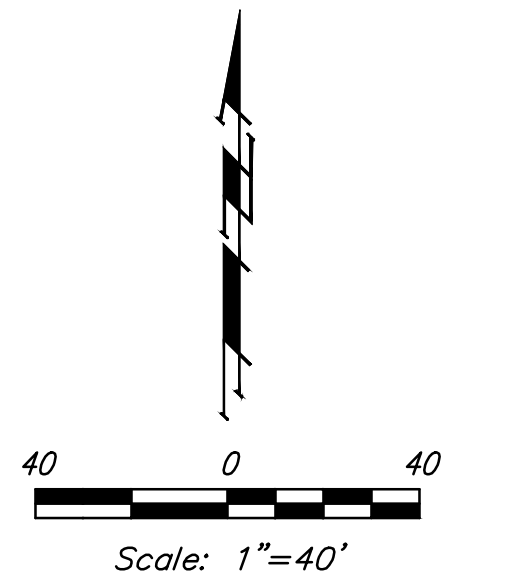


- Existing Grade
- (---) Proposed Grade
- Area to be graded

When construction will occur within 50' of either side of NuStar gas pipeline, Contractor shall contact Kansas One-Call and NuStar a minimum of 72 hours prior to construction. Teresa Landry (316)322-0325.

EROSION CONTROL PLAN LEGEND

- — DROP INLET PROTECTION
- — CURB INLET PROTECTION
- ┌┐ — DITCH CHECKS
- ✕ — SILT FENCING
- ~ — STRAW WATTLE DITCH CHECKS
- ~ — EROSION CONTROL BERM
- ▨ — BACK OF CURB PROTECTION
- ▩ — EROSION CONTROL MAT
- — TEMPORARY DITCH

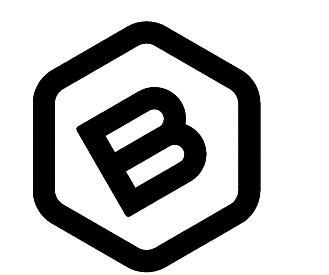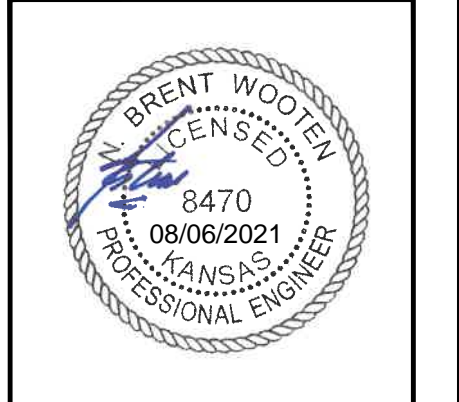

BAUGHMAN COMPANY

315 Ellis St.
Wichita, KS 67211
316-262-7271
BaughmanCo.com

NRD ADDITION

MASS GRADING PLAN

STORM WATER DRAIN IMPROVEMENTS

PROJECT NUMBER:
21-03-E867

DESIGN:NBW DRAWN:TMS

DATE: August 5, 2021

SHEET **21** OF **46**

File: E:\Projects\NRD Addition_19-04-P448\Engineering\Phase 1\SWD 21-03-E867\SWD.dwg