
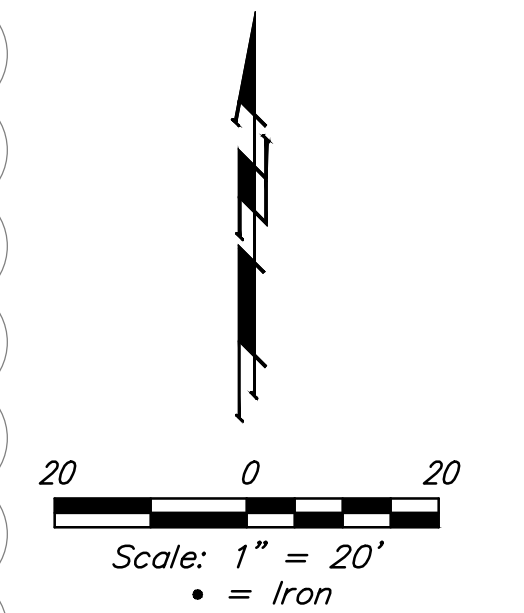


BENCHMARKS

BM #1: Chiseled square, top of curb, 426.4' W. & 960.0' N. of the SE Corner, Lot 8, Block A, Newspring Commercial Addition, (N24°43'48"W, 1050.41' from SE Corner, Lot A, Block A). Elevation=1389.22(NAVD88)

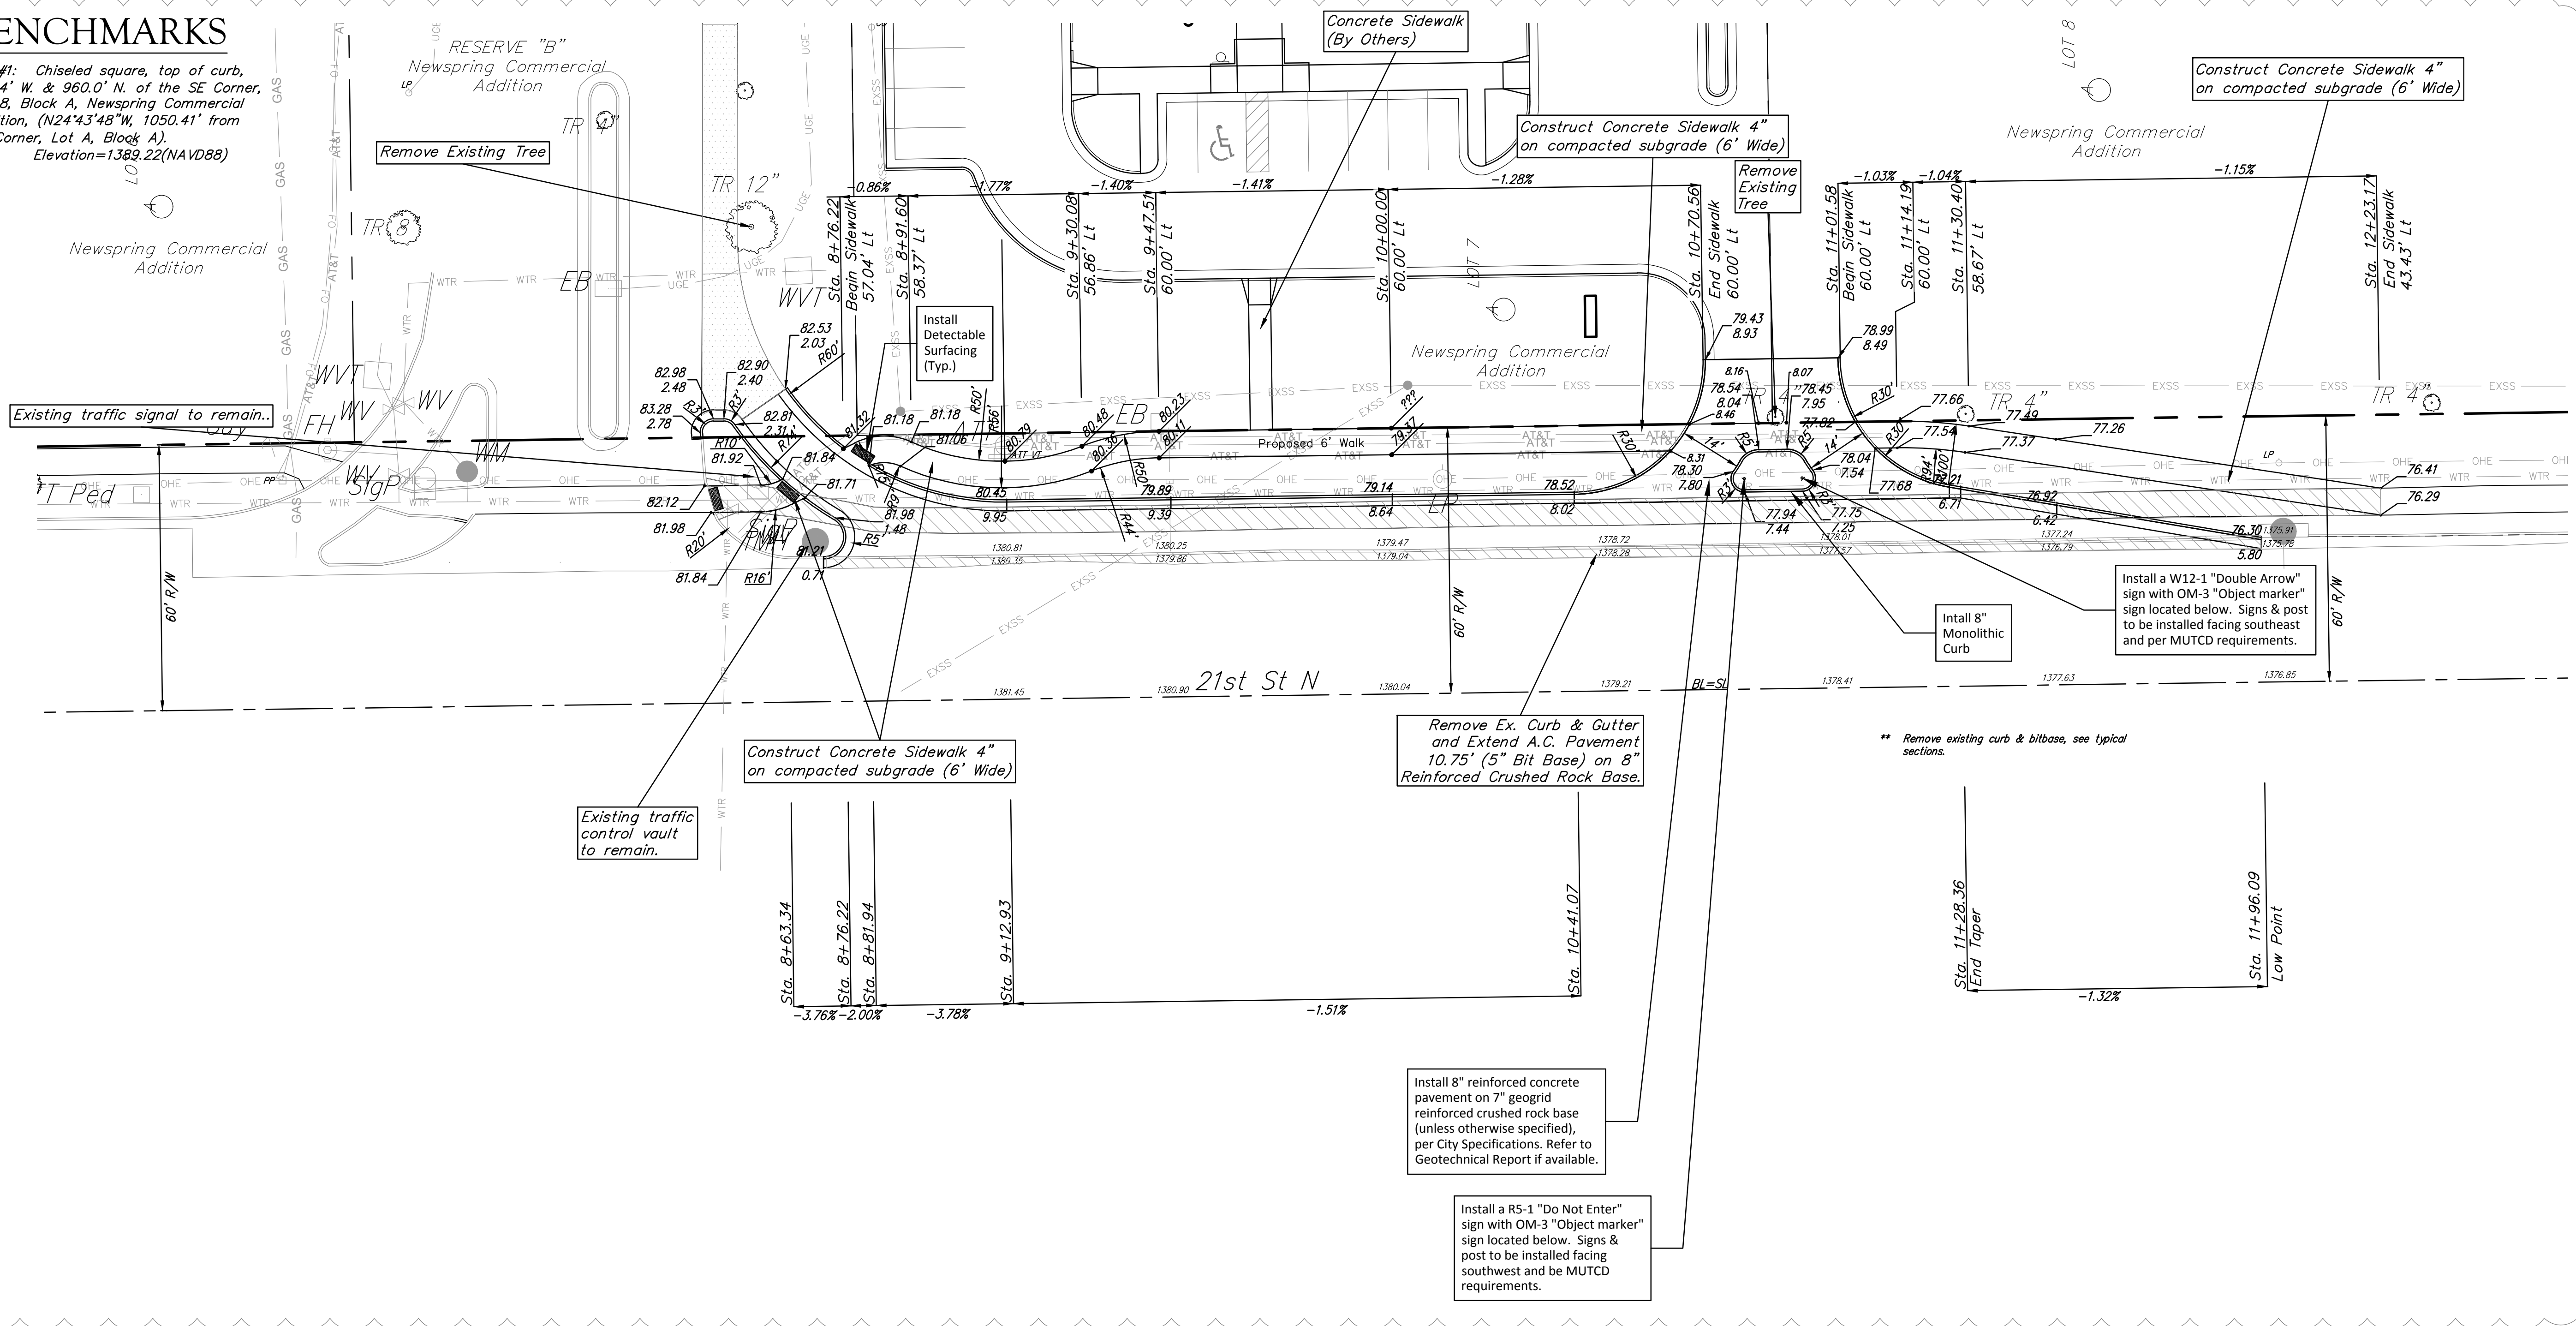

Note:
Pavement, Sidewalks, and Etc. To Be Removed Are Indicated By:

BAUGHMAN COMPANY

315 Ellis St.
Wichita, KS 67211
316-262-7271
BaughmanCo.com

NEWSPRING COMMERCIAL ADDITION

PAVEMENT PLAN

SIDEWALK & TURN LANE IMPROVEMENTS

PROJECT NUMBER:
20-10-E760

DESIGN: SRS DRAWN: SRS

DATE: August 20, 2021

SHEET **5** OF **21**

File: E:\Projects\NewSpring Commercial Addition\Engineering\Phase 1\STR\NSA STR Rev1.dwg