
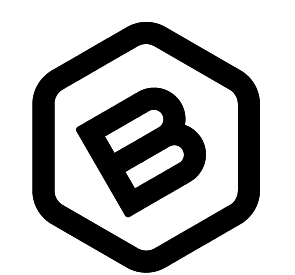
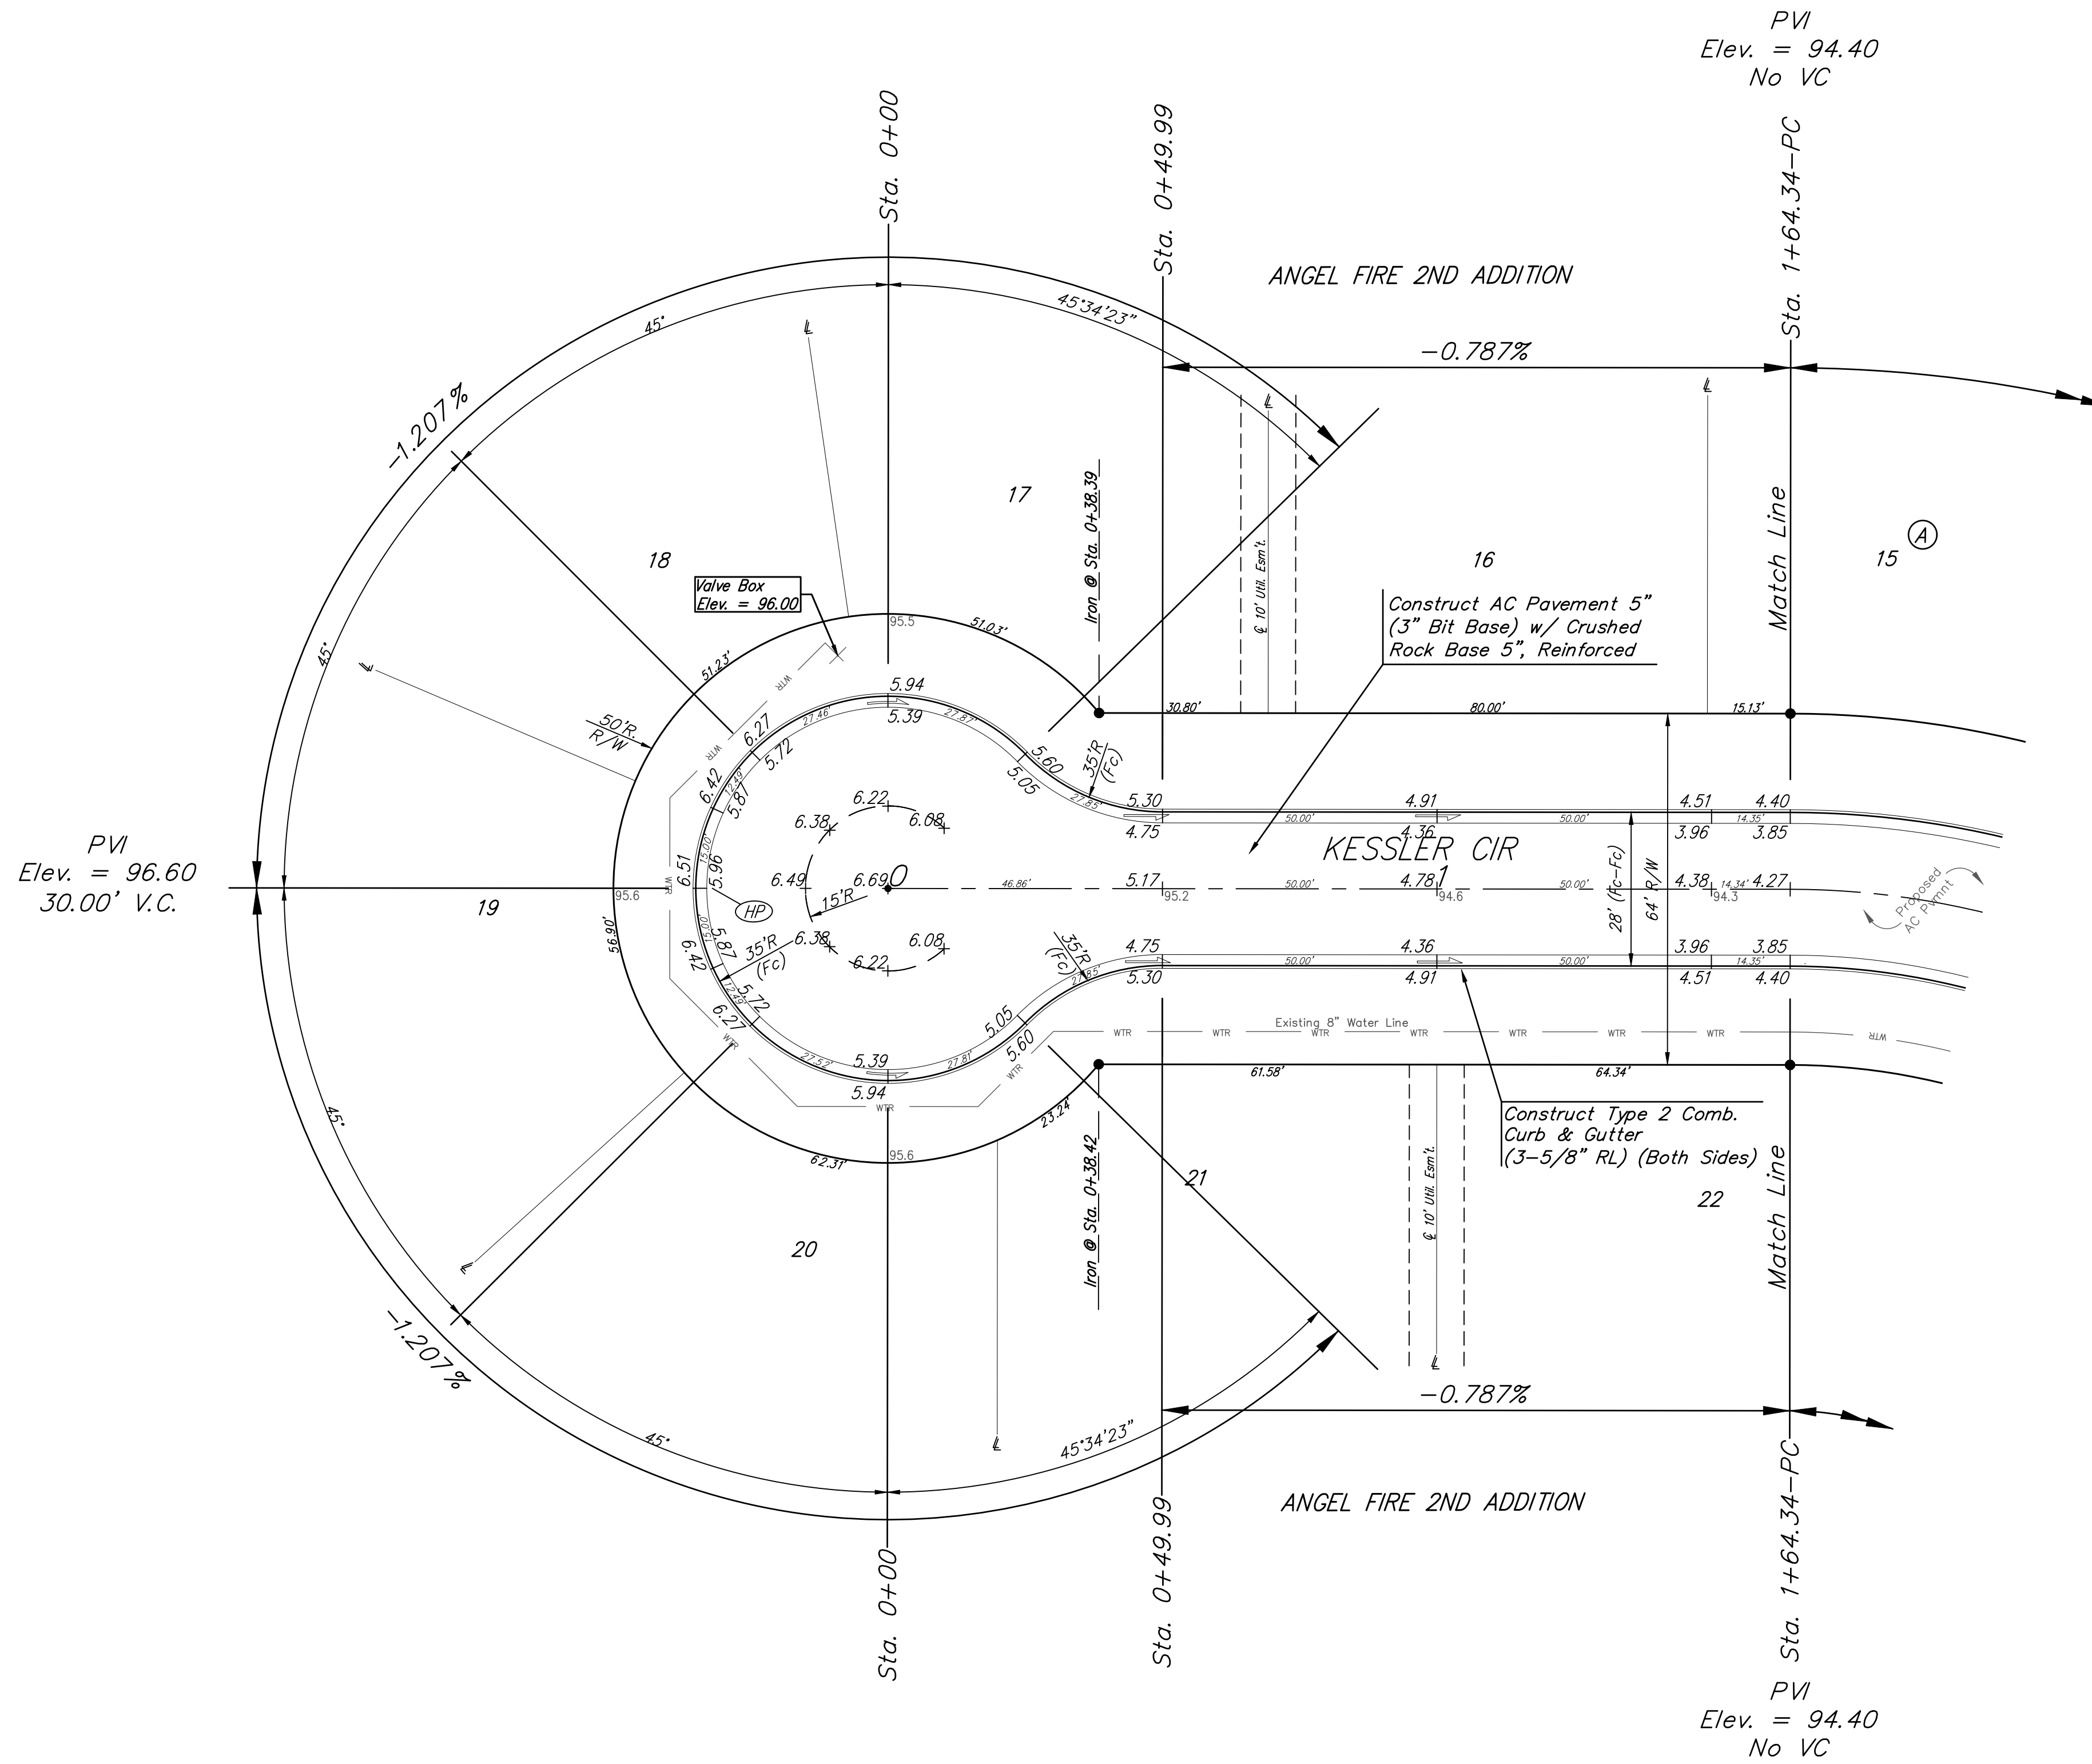


BENCHMARKS:
 BRASS DISC ON TOP OF CURB
 EAST END OF CURB RETURN,
 NORTH OF THE NW COR., LOT 49,
 BLOCK C, ANGEL FIRE ADDITION.
 ELEV. = 94.37 CITY DATUM
 ELEV. = 1282.23 NAVD88

BRASS DISC ON TOP OF CURB
 NORTH END OF CURB RETURN,
 WEST OF THE SW COR., LOT 1,
 BLOCK B, ANGEL FIRE ADDITION.
 ELEV. = 94.82 CITY DATUM
 ELEV. = 1282.68 NAVD88

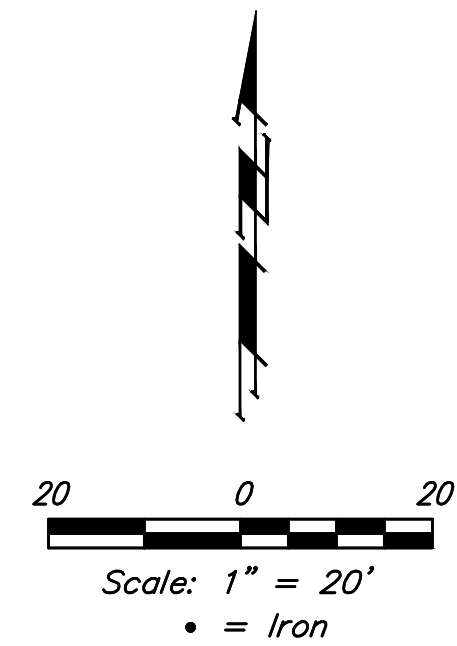

**BAUGHMAN
 COMPANY**
 315 Ellis St.
 Wichita, KS 67211
 316-262-7271
 BaughmanCo.com

ANGEL FIRE
 2ND ADDITION
KESSLER CIR.

Sta. 0+00 to Sta. 1+64.34
 PROJECT NUMBER:
 472-2021-085714
 DESIGN: NBW DRAWN: CDW
 DATE: August 20, 2021
 SHEET OF
10 44

Roll type curb & gutter to
 be constructed on the pavement
 on this sheet.
 Top of curb elevation are given
 for full height curb.

File: E:\Projects\Angel Fire 2nd Addition_11-03-P797\Engineering\Phase 1\Str. 21-02-EB49\STR PLANS.dwg