
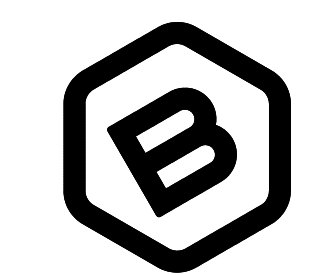
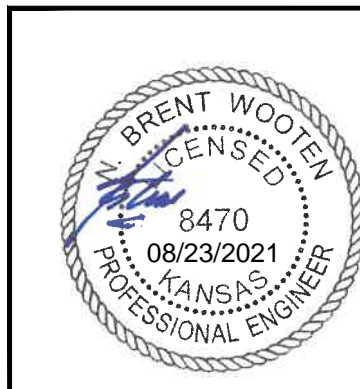
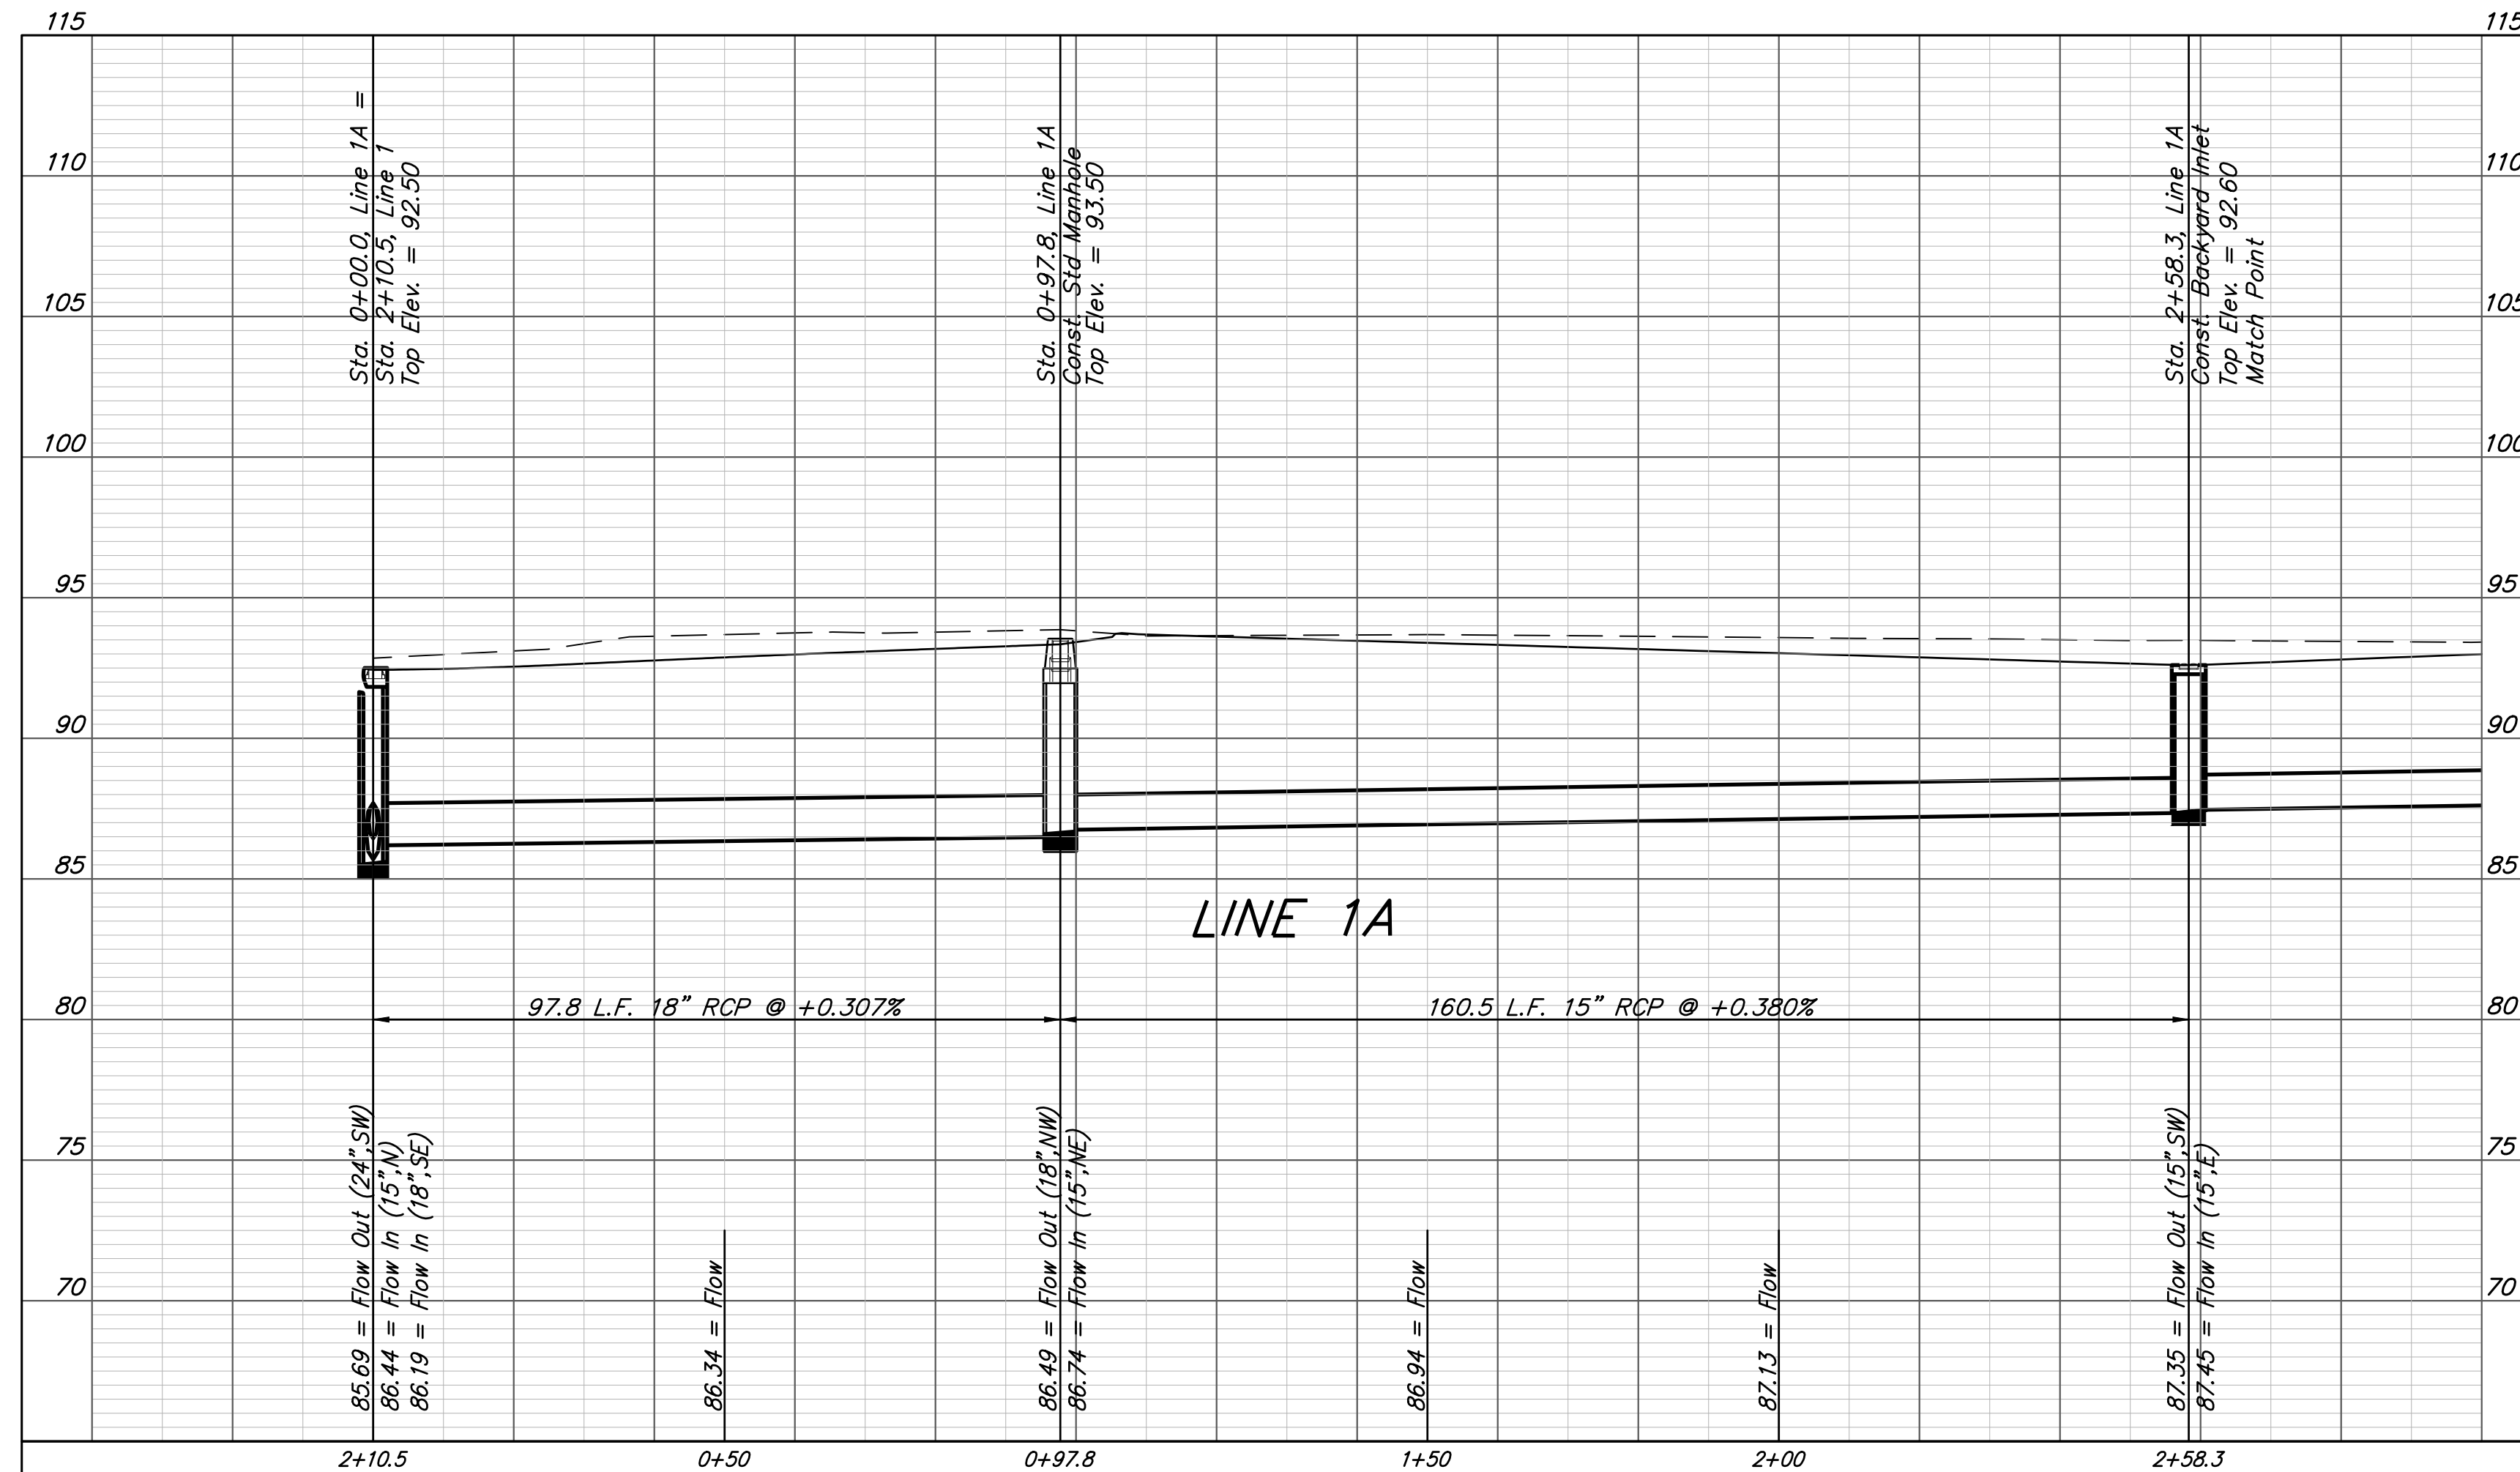
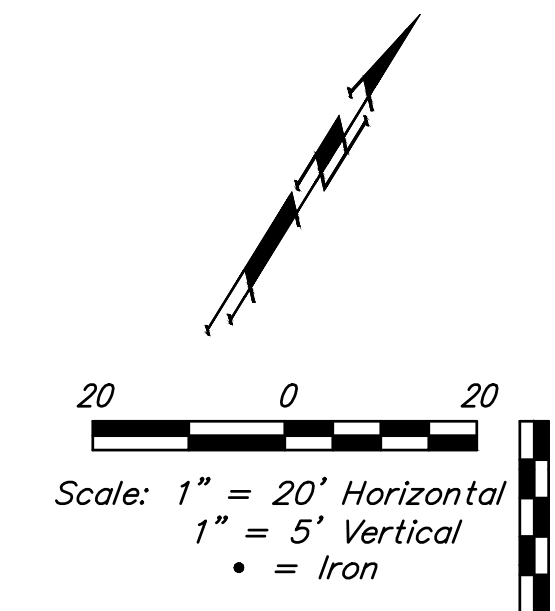


BENCHMARKS:
BRASS DISC ON TOP OF CURB
EAST END OF CURB RETURN,
NORTH OF THE NW COR., LOT 49,
BLOCK C, ANGEL FIRE ADDITION.
ELEV. = 94.37 CITY DATUM
ELEV. = 1282.23 NAVD88

BRASS DISC ON TOP OF CURB
NORTH END OF CURB RETURN,
WEST OF THE SW COR., LOT 1,
BLOCK B, ANGEL FIRE ADDITION.
ELEV. = 94.82 CITY DATUM
ELEV. = 1282.68 NAVD88

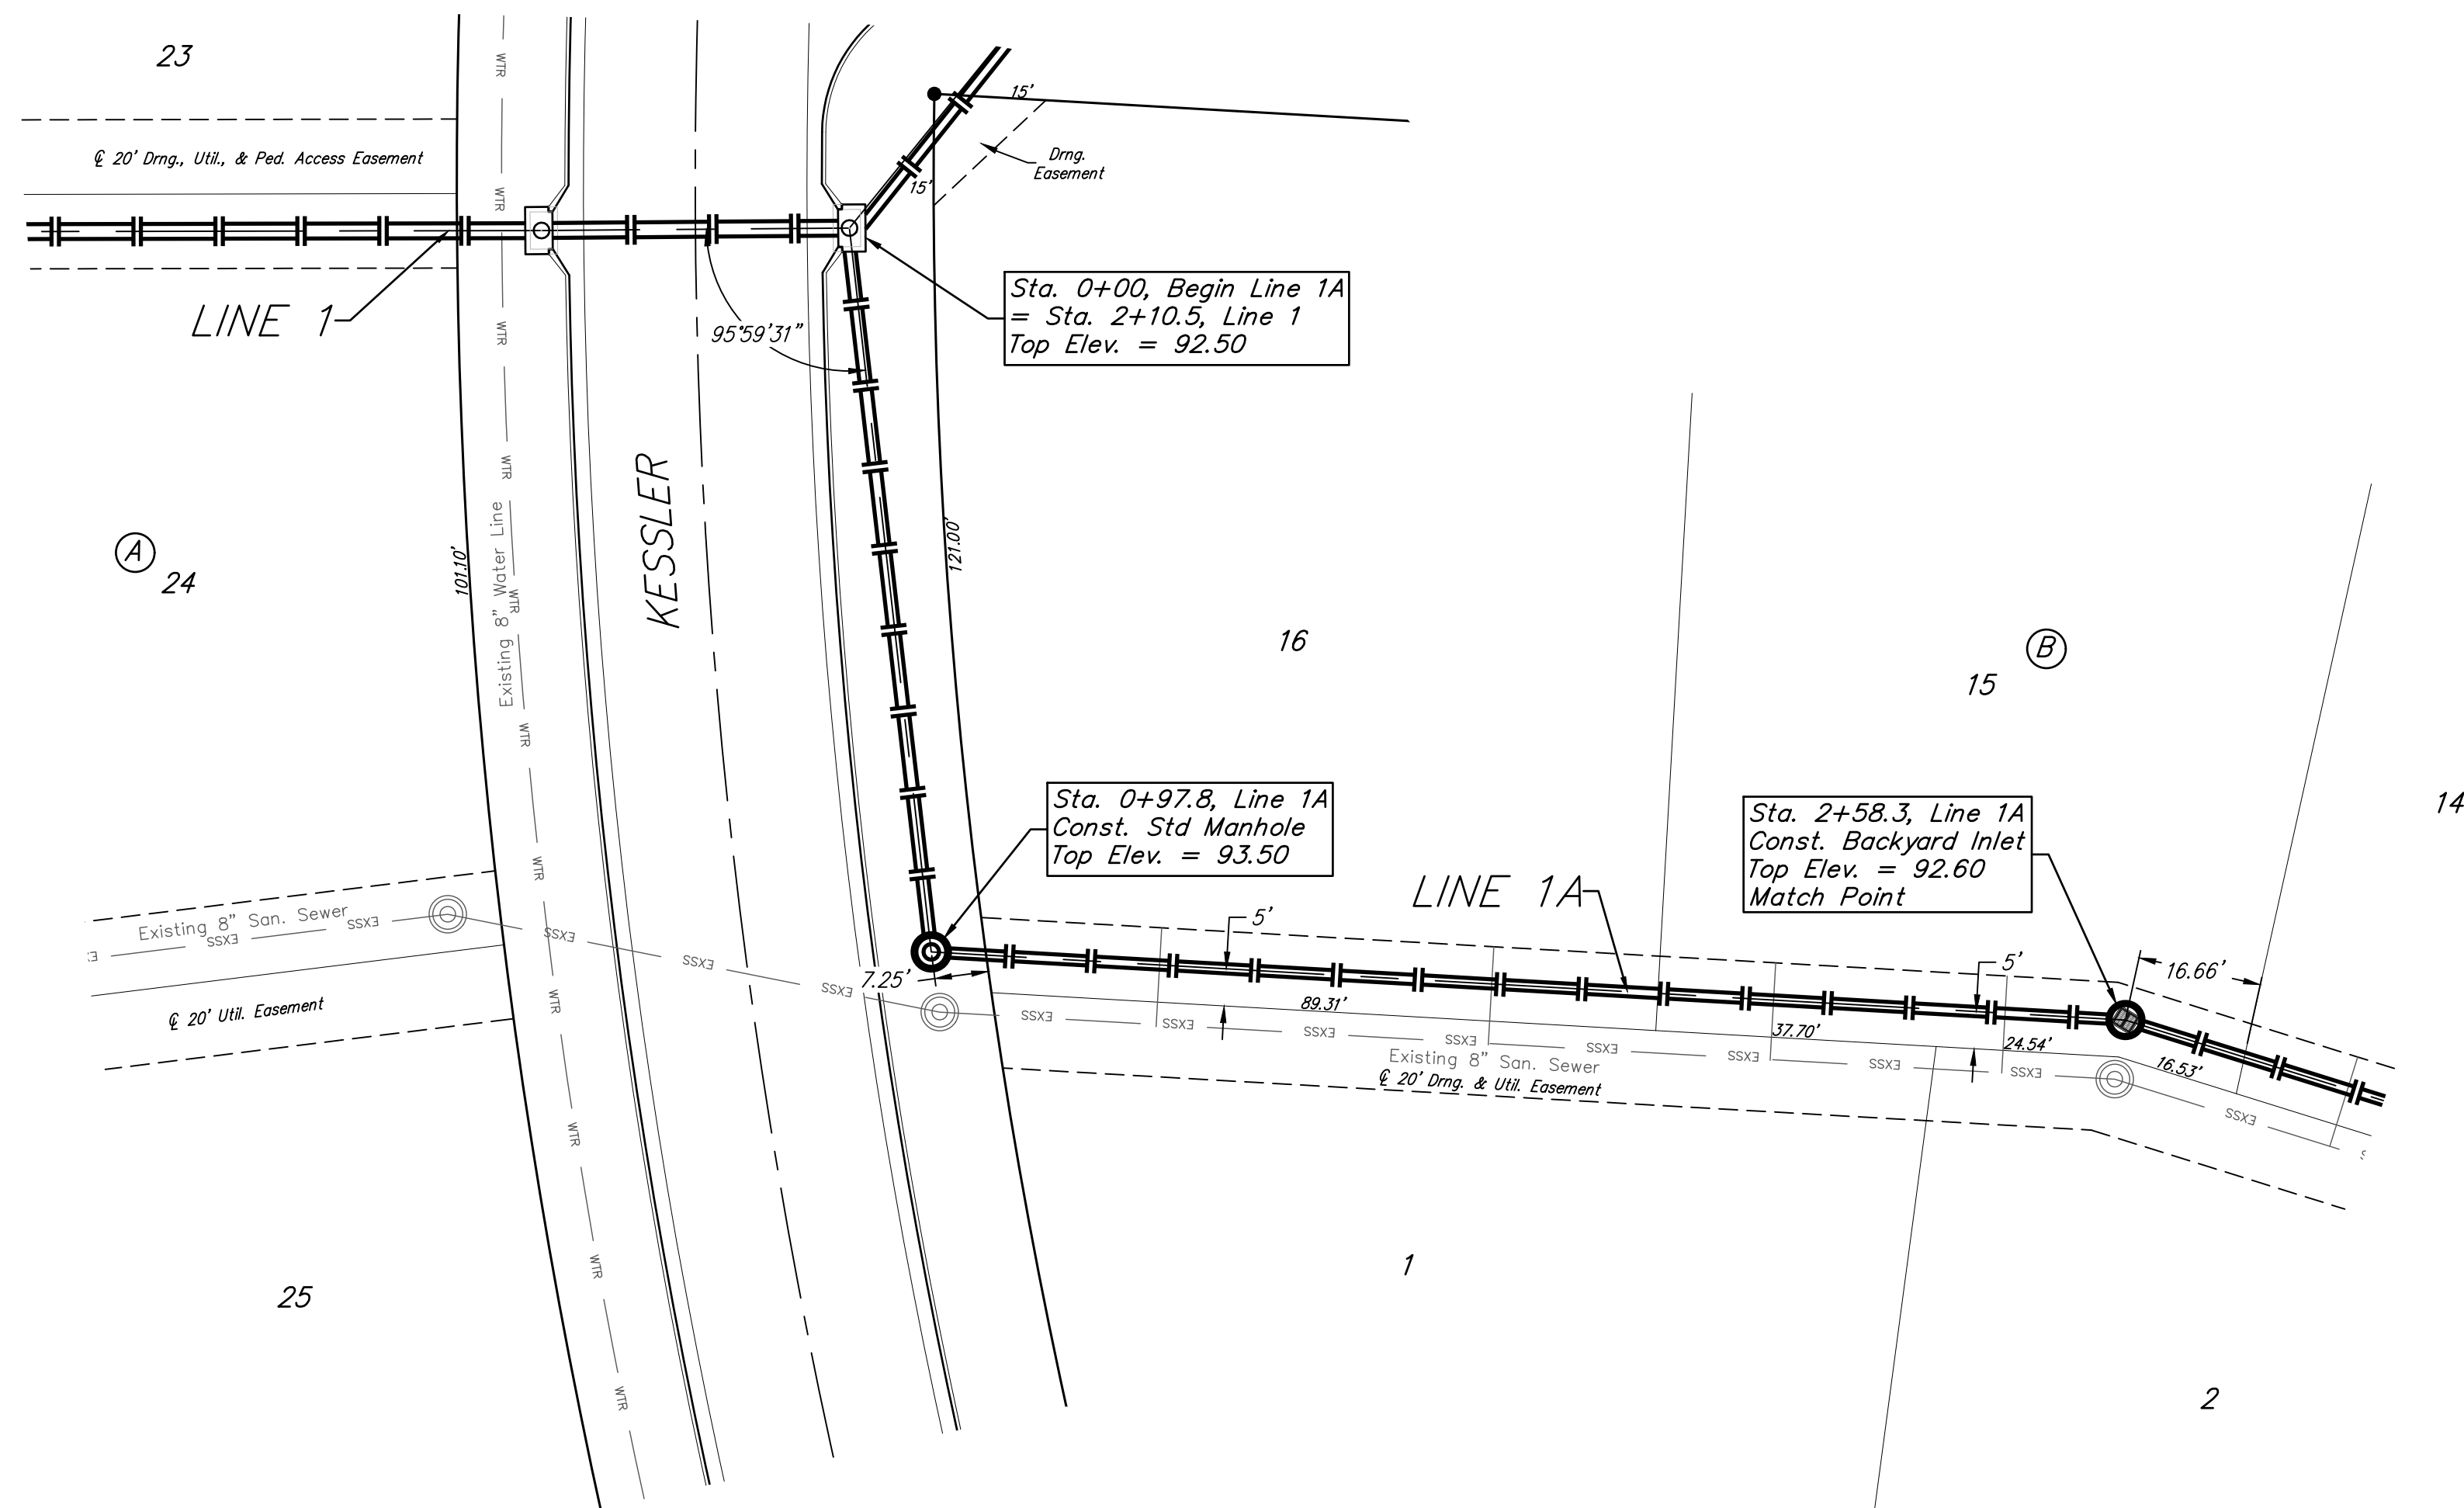

**BAUGHMAN
COMPANY**

315 Ellis St.
Wichita, KS 67211
316-262-7271
BaughmanCo.com

ANGEL FIRE 2ND
ADDITION

LINE 1A

STORM WATER DRAIN
IMPROVEMENTS

PROJECT NUMBER:
472-2021-085714

DESIGN: NBW DRAWN: CDW

DATE: August 20, 2021

SHEET OF
17 44

File: E:\Projects\Angel Fire 2nd Addition_11-03-P797\Engineering\Phase 1\SWD_21-02-E849\SWIS-SWD PLANS.dwg