
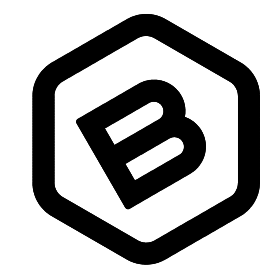
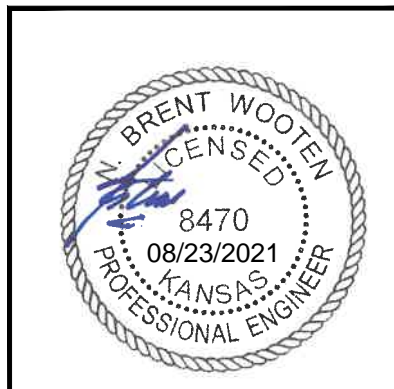
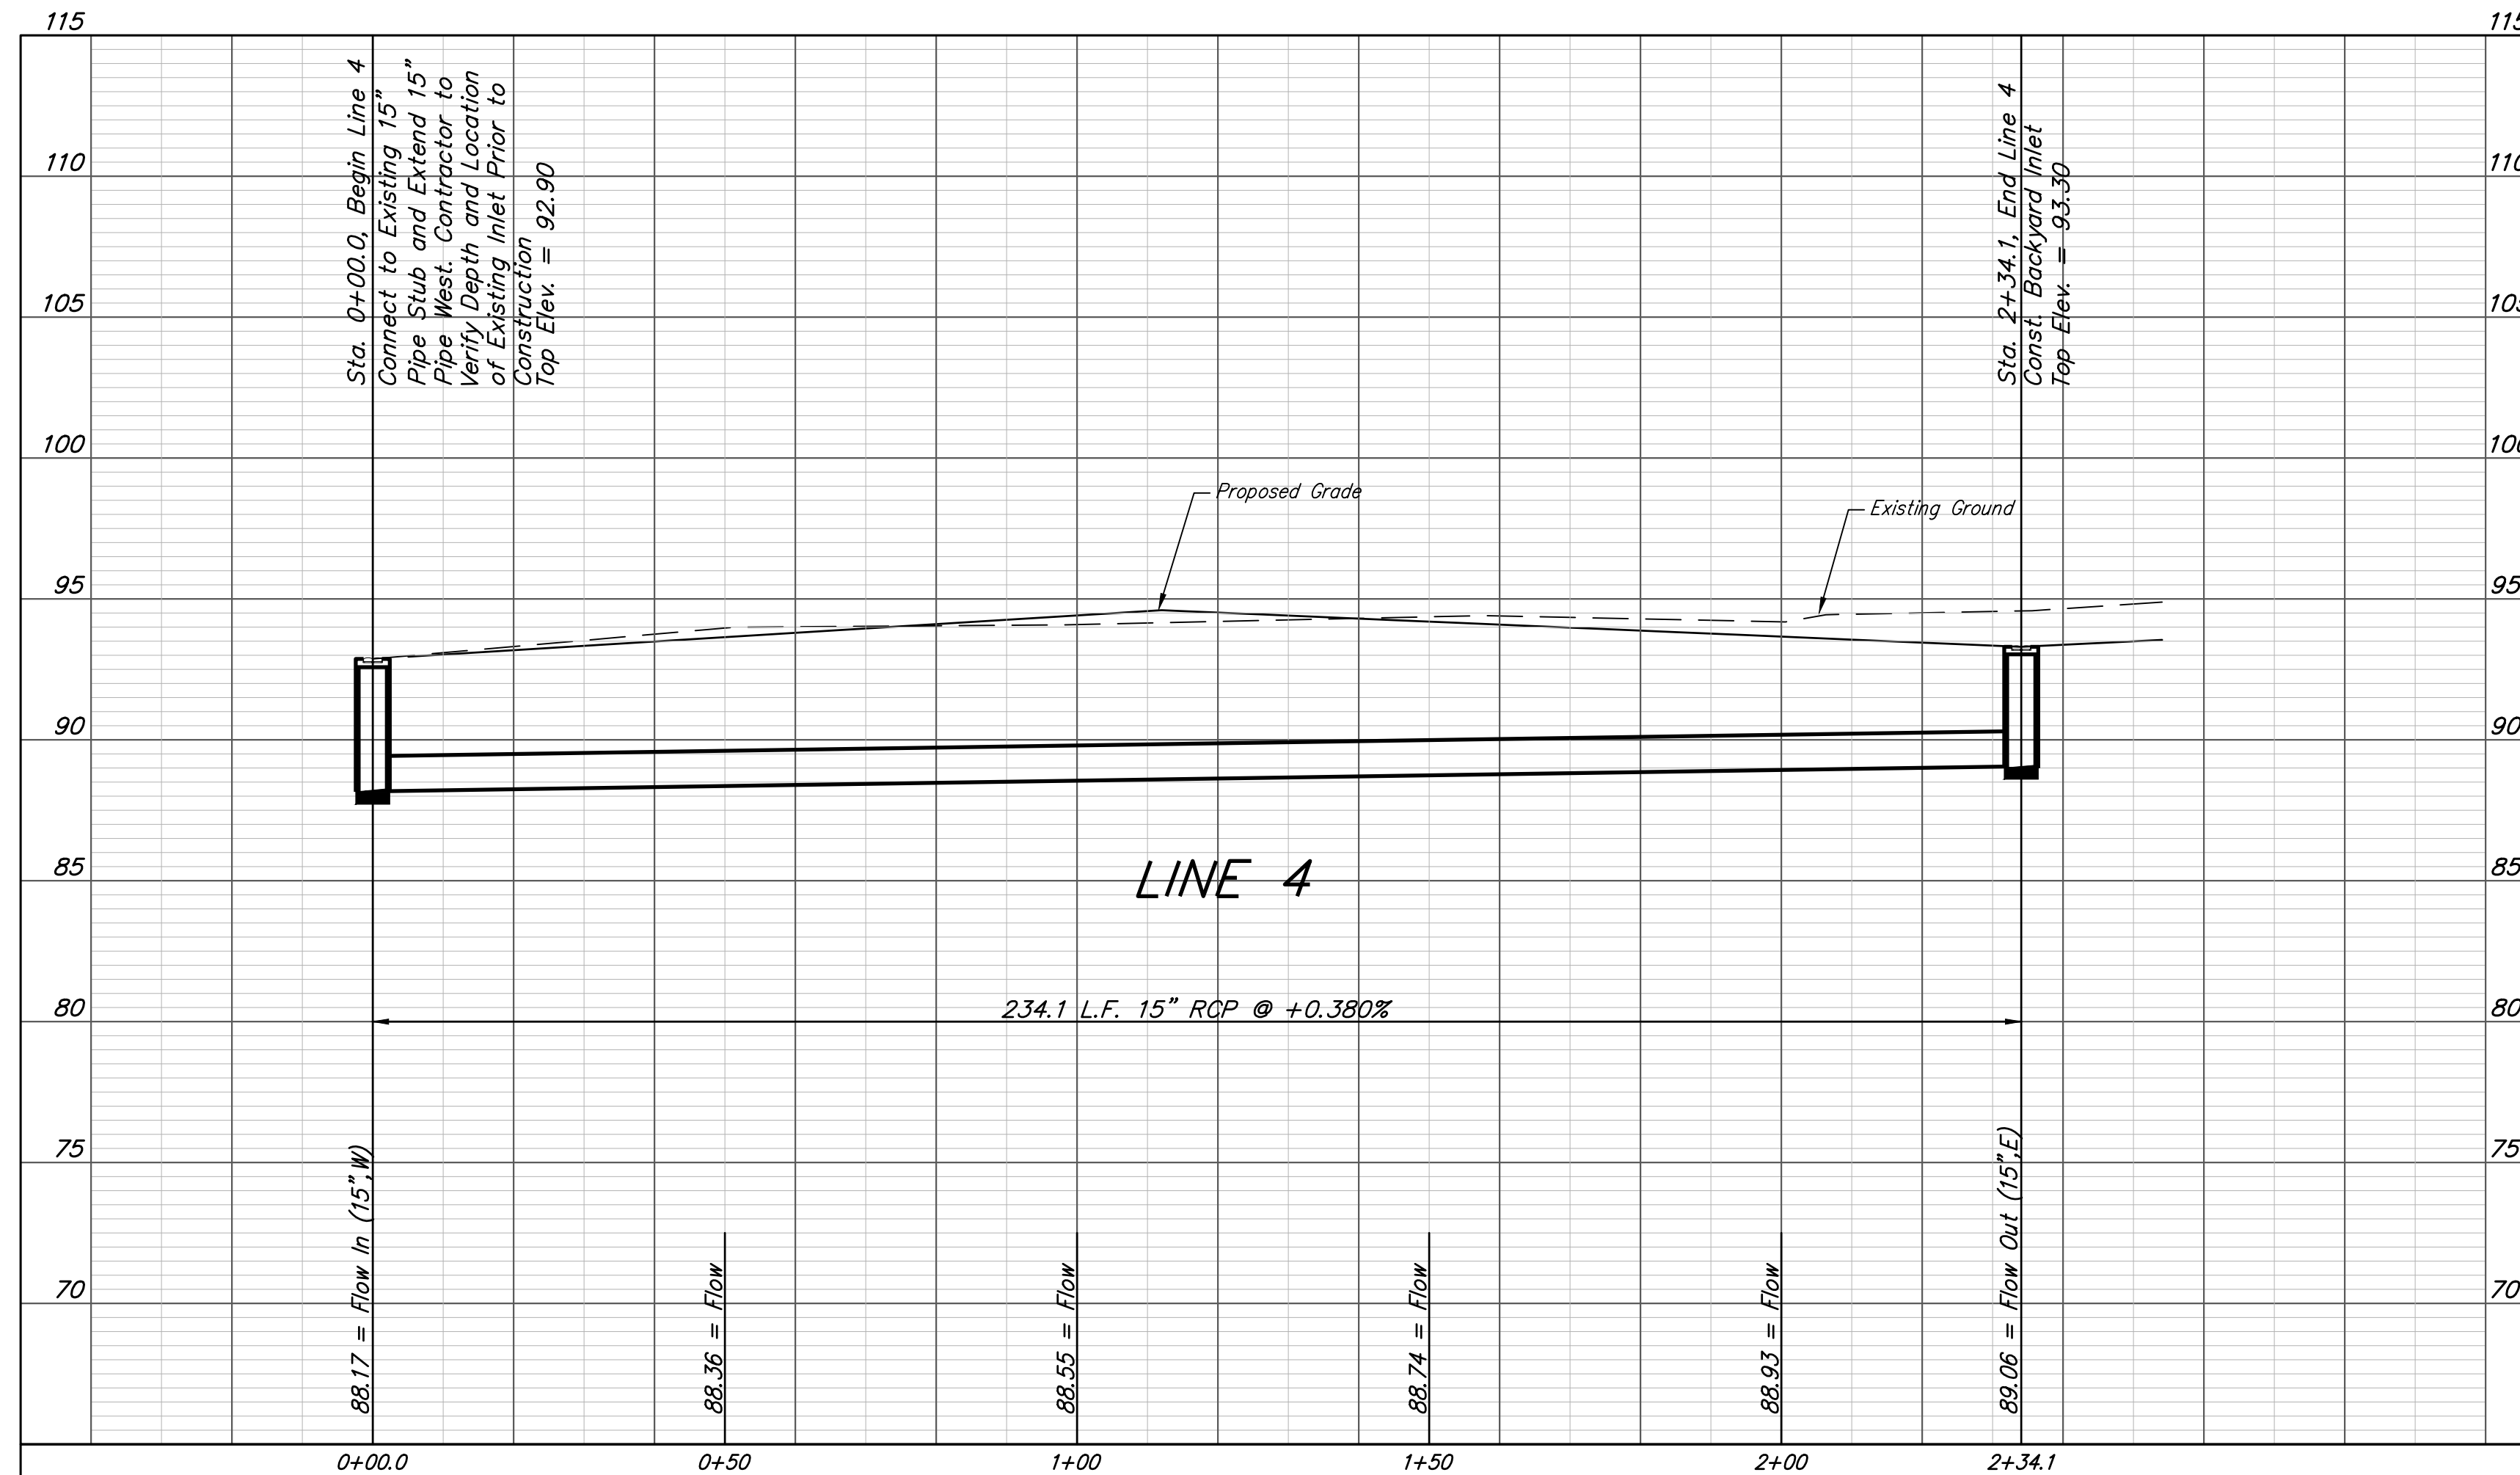
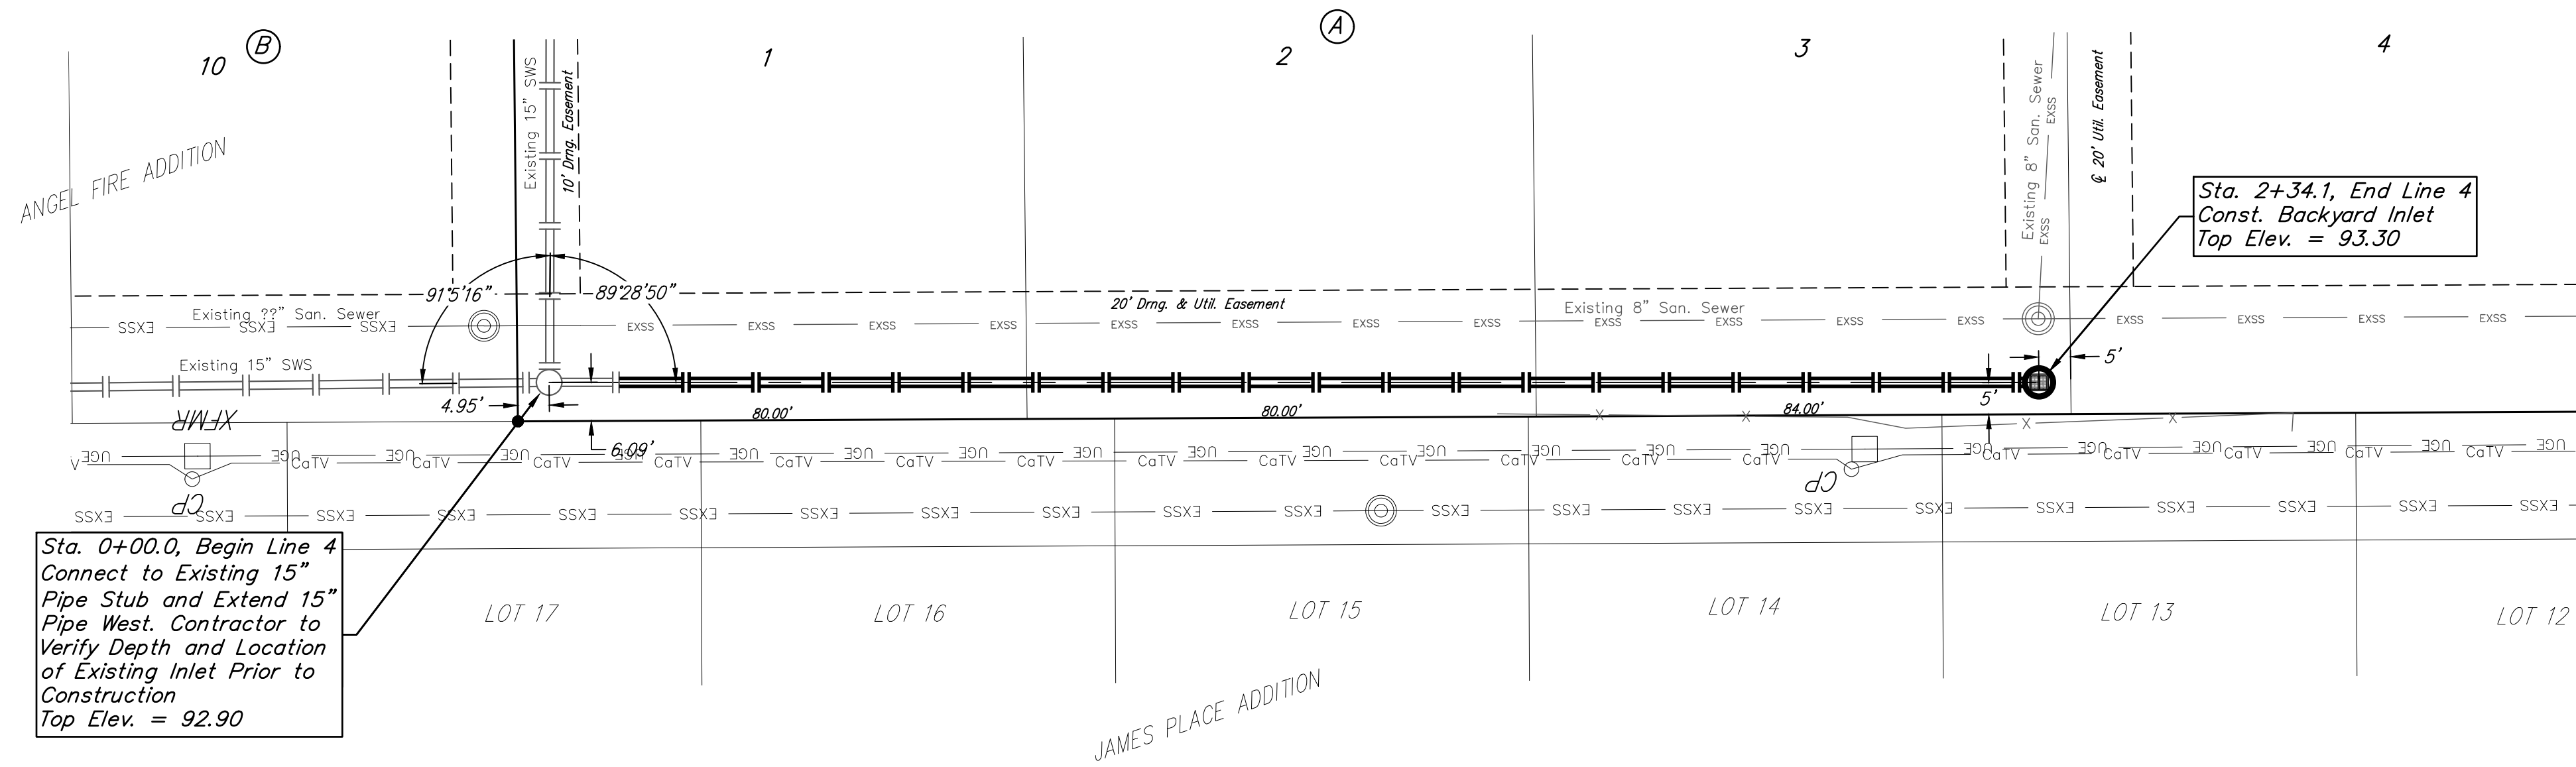


BENCHMARKS:
 BRASS DISC ON TOP OF CURB
 EAST END OF CURB RETURN,
 NORTH OF THE NW COR., LOT 49,
 BLOCK C, ANGEL FIRE ADDITION.
 ELEV. = 94.37 CITY DATUM
 ELEV. = 1282.23 NAVD88

BRASS DISC ON TOP OF CURB
 NORTH END OF CURB RETURN,
 WEST OF THE SW COR., LOT 1,
 BLOCK B, ANGEL FIRE ADDITION.
 ELEV. = 94.82 CITY DATUM
 ELEV. = 1282.68 NAVD88

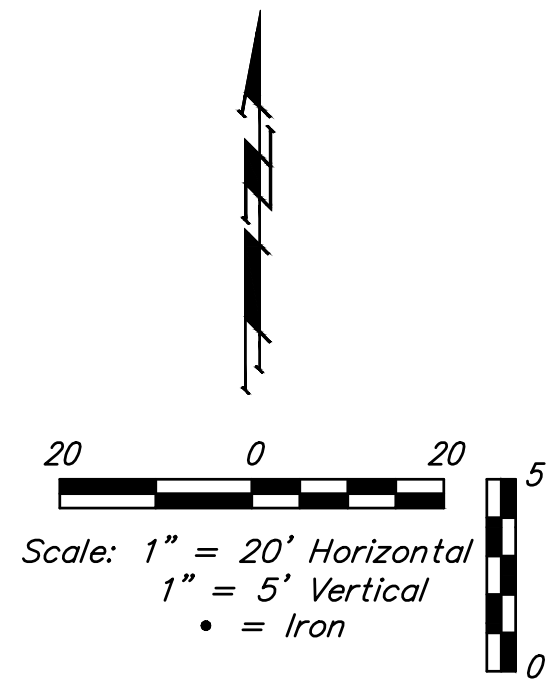

**BAUGHMAN
 COMPANY**

315 Ellis St.
 Wichita, KS 67211
 316-262-7271
 BaughmanCo.com

ANGEL FIRE 2ND
 ADDITION

LINE 4

STORM WATER DRAIN
 IMPROVEMENTS

PROJECT NUMBER:
 472-2021-085714

DESIGN: NBW DRAWN: CDW

DATE: August 20, 2021

SHEET OF
22 44

File: E:\Projects\Angel Fire 2nd Addition_11-03-P797\Engineering\Phase 1\SWD_21-02-E849\SWIS-SWD PLANS.dwg