

WATER DISTRIBUTION SYSTEM

Point Table

Point #	Northing	Easting	Desc.
6000	7218.38	3961.04	0+00
6001	7177.77	4003.82	0+58.99
6002	7158.66	4049.85	1+08.83
6003	7158.63	4090.05	1+49.03
6004	7163.03	4100.68	1+60.53
6005	7172.84	4124.43	1+86.23
6006	7206.73	4158.37	2+34.20
6007	7222.73	4165.01	2+51.51
6008	7242.00	4173.01	2+72.38
6009	7456.52	4173.17	4+86.90
6010	7473.24	4189.92	5+10.56

Point Table

Point #	Northing	Easting	Desc.
6011	7506.15	4189.94	5+43.47
6012	7529.44	4166.69	5+76.38
6013	7529.46	4133.78	6+09.29
6014	7506.21	4110.49	6+42.20
6015	7473.30	4110.47	6+75.11
6016	7455.52	4128.22	7+00.24
6018	7150.65	4101.22	0+12.39

IRONS

Point Table


Point #	Northing	Easting	Desc.
1	8313.71	3975.72	iron
2	8323.13	4059.27	iron
3	8295.92	4063.55	iron
4	8259.76	3984.21	iron
5	8228.72	3994.50	iron
6	8213.23	4070.01	iron
7	8182.14	4006.01	iron
8	8045.80	4006.01	iron
9	8045.80	4070.01	iron
10	7940.51	4017.61	iron
11	7991.56	3979.02	iron
12	7978.09	3961.19	iron
13	7943.11	3914.93	iron
14	7984.05	3834.22	iron
15	8042.05	3835.12	iron
16	8043.92	3713.86	iron
17	7985.93	3712.96	iron
18	7927.03	3999.79	iron
19	7892.06	3953.52	iron
20	7867.20	3972.31	iron
21	7902.17	4018.58	iron
22	7819.41	3857.41	iron
23	7870.46	3818.82	iron
24	7765.27	3766.42	iron
25	7765.22	3830.42	iron
26	7450.52	3766.17	iron
27	7450.47	3830.17	iron
28	7401.10	3851.36	iron
29	7354.68	3807.29	iron
30	7181.32	3989.92	iron
31	7222.04	4039.98	iron
32	7256.81	4121.02	iron
33	7262.46	4179.03	iron
34	7448.97	4179.17	iron
35	7449.02	4121.17	iron
36	7945.07	4940.01	iron
37	8045.07	4940.01	iron
38	7945.57	4749.01	iron
39	7945.57	4691.01	iron
40	7881.52	4691.01	iron
41	7881.51	4749.01	iron
42	7945.08	4659.42	iron
43	7980.29	4569.67	iron
44	8045.08	4620.60	iron
45	8063.22	4574.36	iron
46	8086.80	4454.80	iron
47	8126.24	4412.27	iron
48	8091.53	4380.08	iron
49	8052.09	4422.61	iron
50	8017.41	4409.01	iron

Point Table

Point #	Northing	Easting	Desc.
51	8017.42	4351.01	iron
52	7887.07	4351.01	iron
53	7887.07	4409.01	iron
54	8262.46	4359.49	iron
55	8301.89	4316.96	iron
56	8316.97	4330.95	iron
57	8277.54	4373.48	iron
58	8368.09	4351.00	iron
59	8617.04	4351.01	iron
60	8617.04	4409.01	iron
61	8426.09	4409.00	iron
62	8368.09	4409.00	iron
63	8368.08	4620.02	iron
64	8426.08	4620.02	iron
65	8497.08	4691.02	iron
66	8497.08	4749.02	iron
67	8612.40	4749.03	iron
68	8612.40	4691.03	iron
69	8326.88	4290.02	iron
70	8279.95	4246.50	iron
71	8384.37	4040.70	iron
72	8357.60	3855.38	iron
73	8409.34	3893.05	iron
74	8416.73	3882.90	iron
75	8365.00	3845.22	iron
76	8464.21	3892.52	iron
77	8465.20	3828.53	iron
78	8605.18	3830.70	iron
79	8604.19	3894.69	iron
80	8651.45	3943.42	iron
81	8715.44	3944.41	iron
82	8714.72	3990.53	iron
83	8650.95	3975.67	iron
84	8334.27	3758.50	iron
85	8398.26	3759.49	iron
86	8400.22	3632.77	iron
87	8336.23	3631.78	iron
88	8445.83	3520.26	iron
89	8399.21	3476.41	iron
90	8468.96	3495.67	iron
91	8508.70	3453.42	iron
92	8523.21	3467.07	iron
93	8483.47	3509.32	iron
94	8556.46	3538.91	iron
95	8557.36	3480.91	iron
96	8621.85	3481.91	iron
97	8620.95	3539.90	iron
98	8665.02	3287.22	iron
99	8618.40	3243.37	iron
100	8664.01	3130.87	iron

Point Table

Point #	Northing	Easting	Desc.
101	8728.00	3131.85	iron
102	6893.27	3567.27	iron
103	6892.13	3644.10	iron
104	6828.13	3643.15	iron
105	6890.40	3760.74	iron
106	6826.39	3760.69	iron
107	6825.53	3818.69	iron
108	6702.66	3818.59	iron
109	6702.70	3760.59	iron
110	6825.11	3847.10	iron
111	6889.11	3848.05	iron
112	6928.34	3958.08	iron
113	6879.39	3999.31	iron
114	6985.20	4117.81	iron
115	6921.11	4116.85	iron
116	6921.07	4120.77	iron
117	6920.22	4178.76	iron
118	6709.48	4178.60	iron
119	6709.52	4120.60	iron
120	6600.45	4227.98	iron
121	6658.44	4228.84	iron
122	6649.35	4842.93	iron
123	6591.44	4836.30	iron
124	6920.19	4180.59	iron
125	6984.18	4181.61	iron
126	6927.07	4240.47	iron
127	6989.16	4224.97	iron
128	6996.04	4284.85	iron
129	6932.04	4283.83	iron
130	6921.59	4940.00	iron
131	6985.75	4939.94	iron
132	7120.77	4939.94	iron
133	6774.89	4940.00	iron
134	6454.89	4940.00	iron
135	6463.78	4339.42	iron
136	6469.25	3969.51	iron
137	6473.34	3694.40	iron
138	6559.60	3609.48	iron
139	6810.90	3609.67	iron
140	7029.30	3836.15	iron
141	7105.23	3866.72	iron
142	7205.06	3761.56	iron
143	7647.17	4940.00	iron
144	7656.95	4340.34	iron
145	7130.20	4339.92	iron

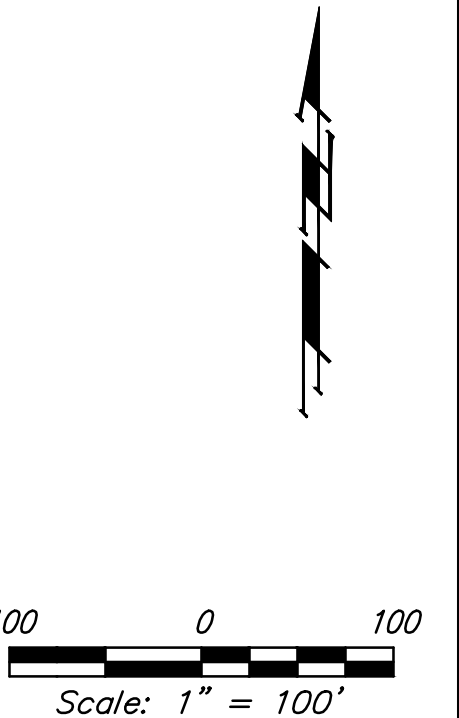

BAUGHMAN COMPANY
 315 Ellis St.
 Wichita, KS 67211
 316-262-7271
 BaughmanCo.com

NORTHGATE ADDITION
 Phase 4B

COORDINATE SHEET

WATER DISTRIBUTION SYSTEM
 PROJECT NUMBER:

DESIGN: AEG DRAWN: TMS
 DATE: August 9, 2021

SHEET **11** OF **13**

File: E:\Projects\Northgate\Engineering\Phase 4B\WTR\WTR.dwg