


PAWNEE

SECTION 2, 7

ROAD


PLAINVIEW SUBDIVISION No 1  
WICHITA, KANSAS  
SHEET No 2 OF 14

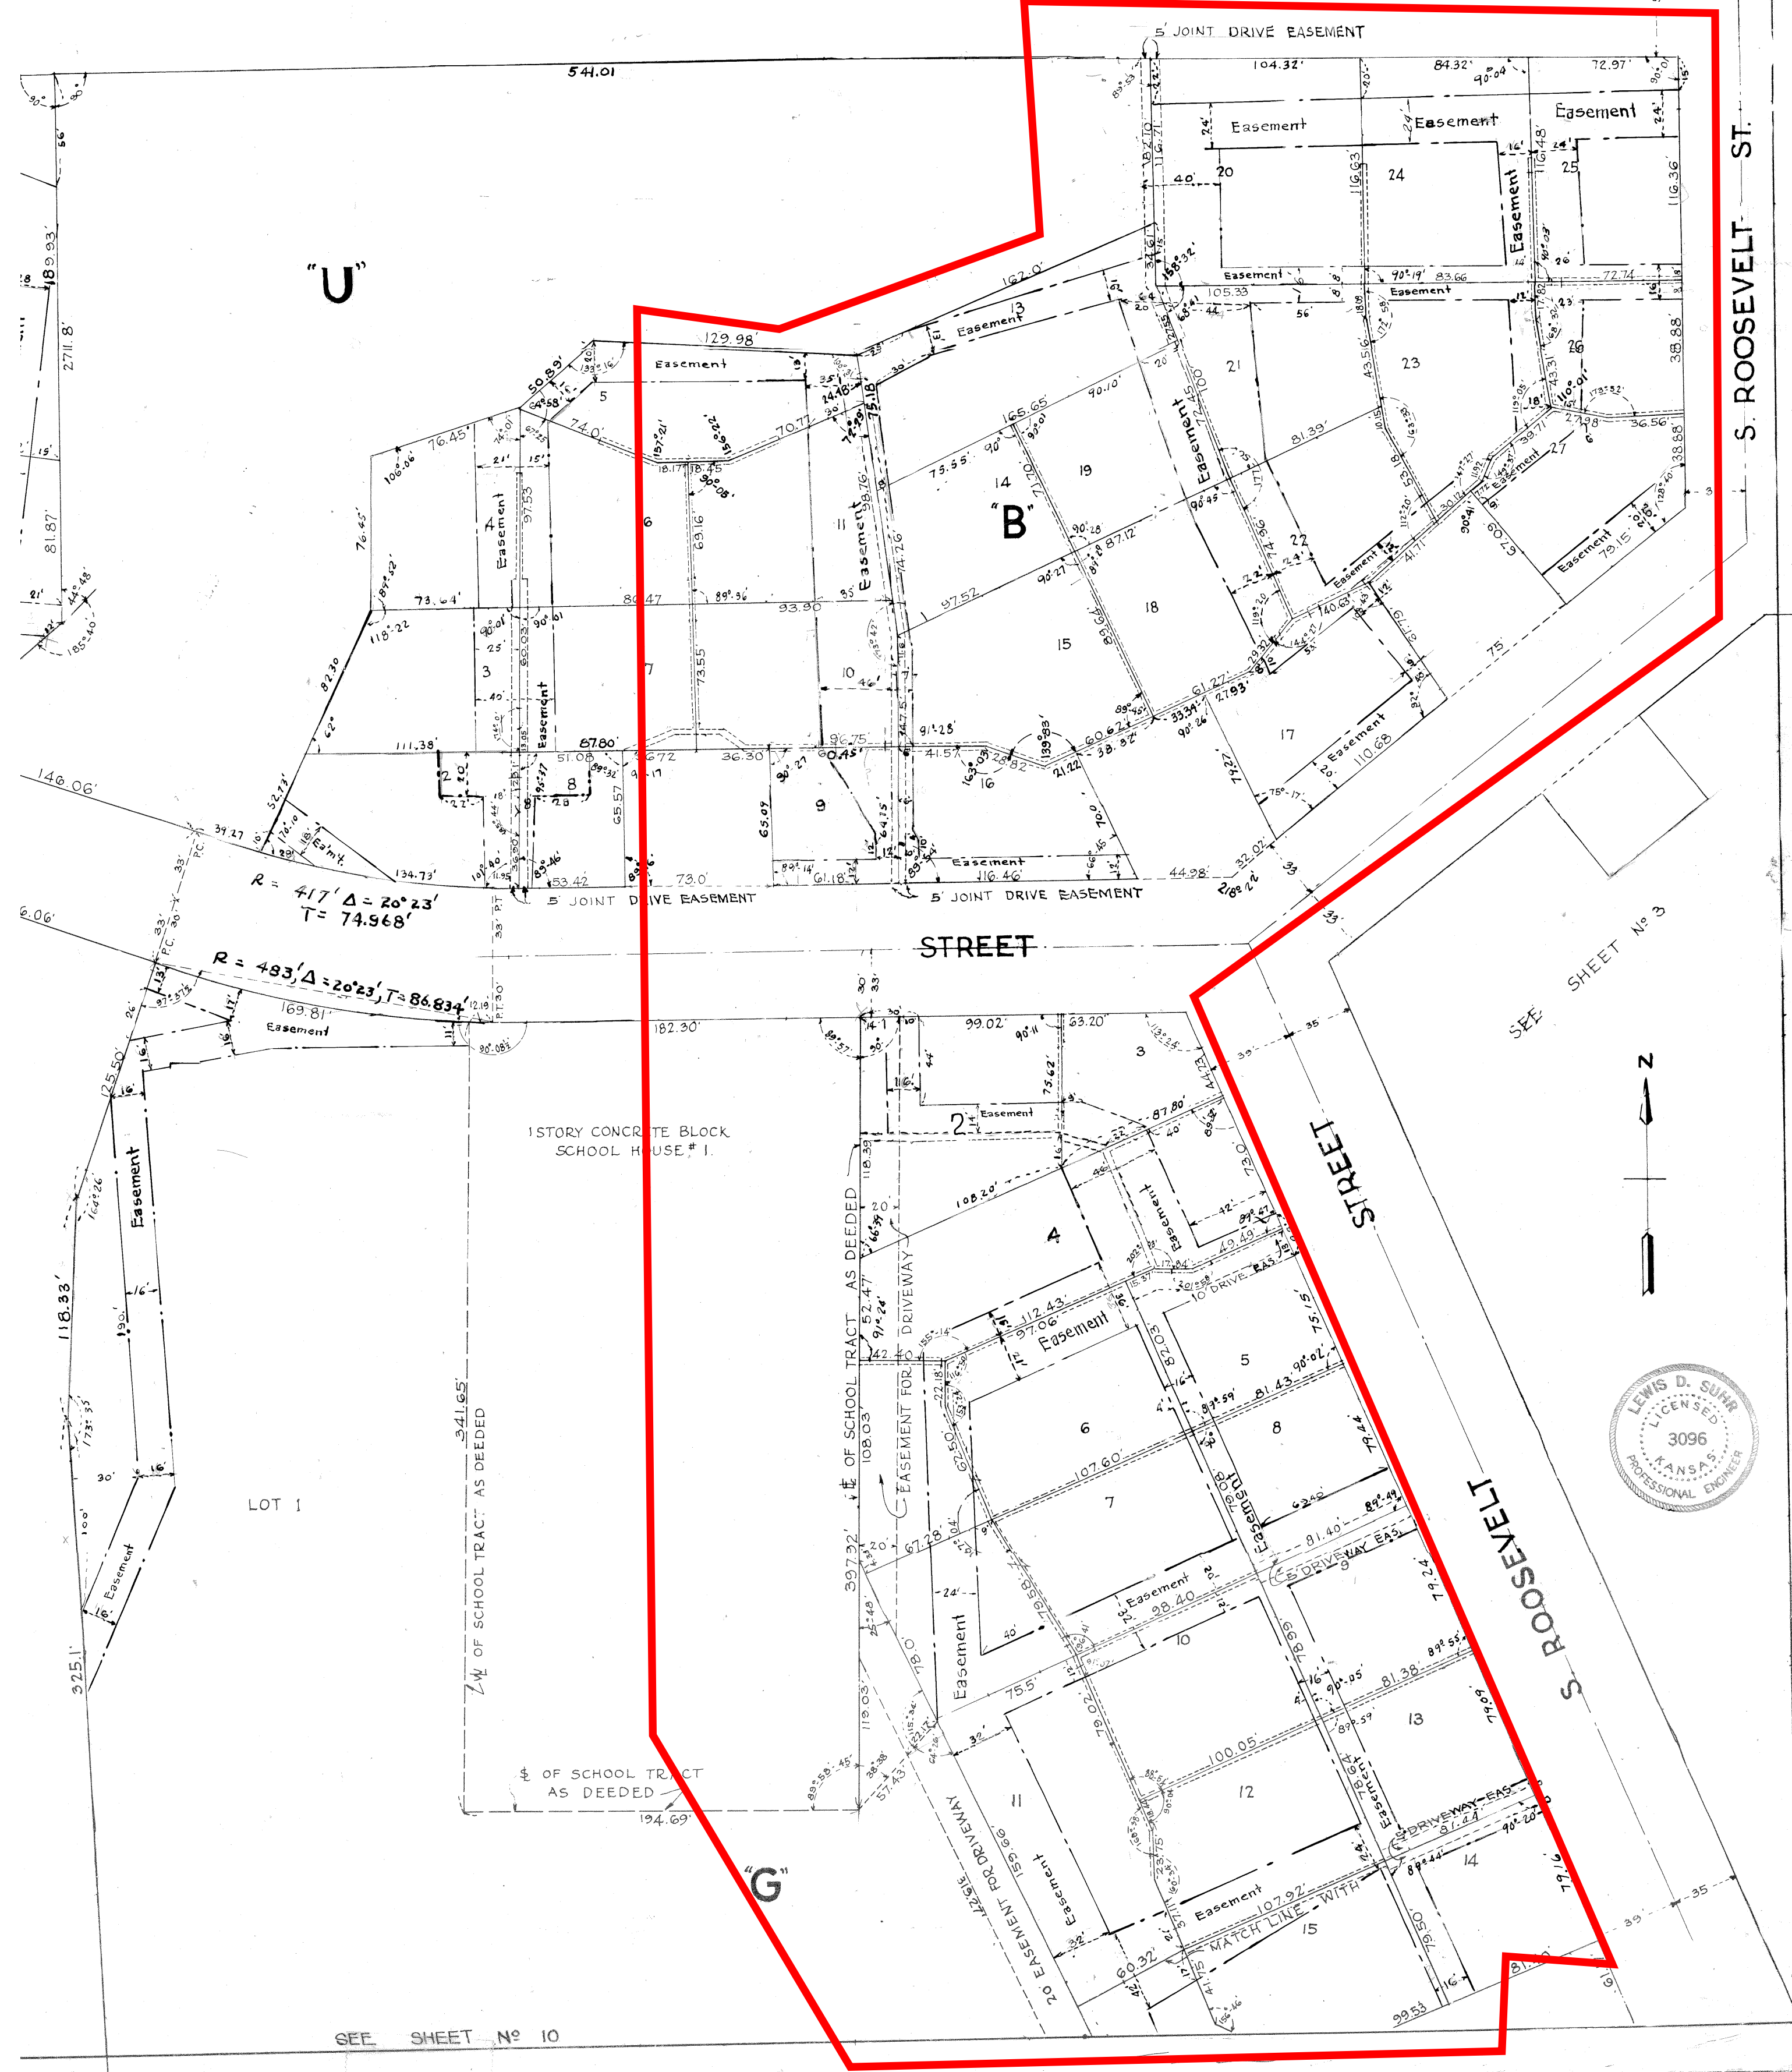


SEE SHEET No 2

SCHOOL No 1

PLAINVIEW SUBDIVISION No 1  
WICHITA, KANSAS  
SHEET No 10 OF 14

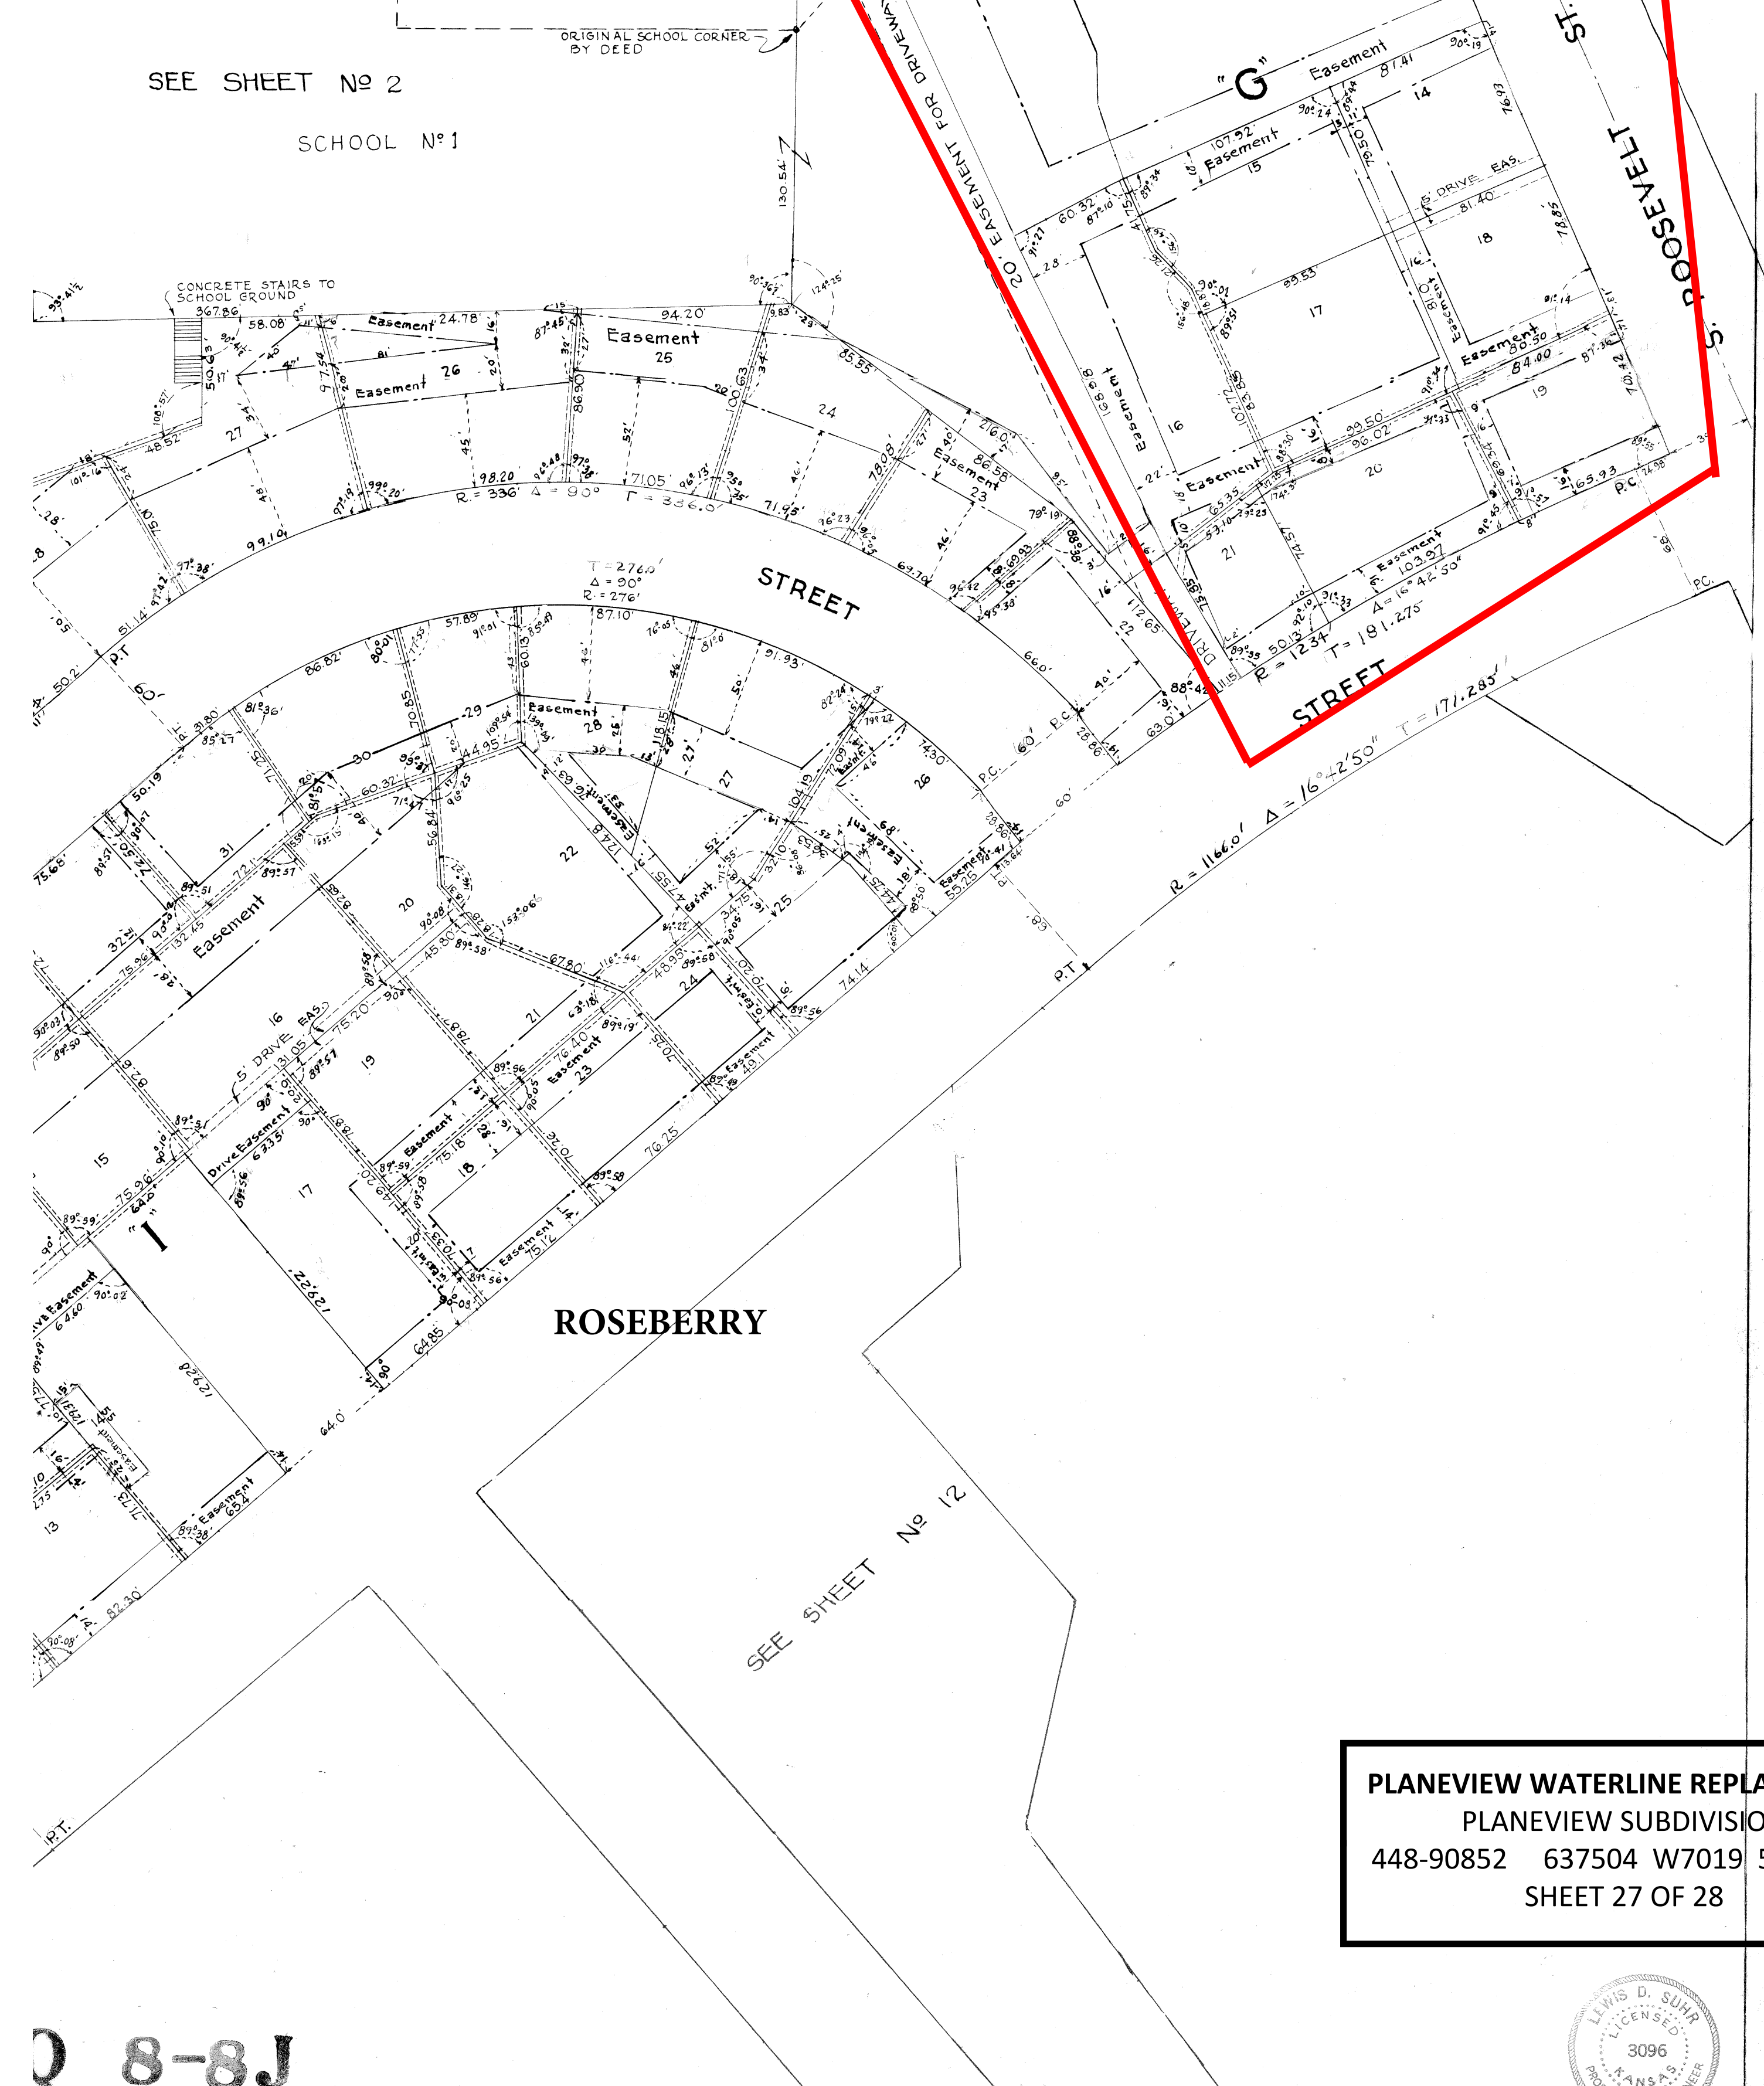

PLANEVIEW WATERLINE REPLACEMENT  
PLANEVIEW SUBDIVISION  
448-90852 637504 W7019 54252417  
SHEET 27 OF 28

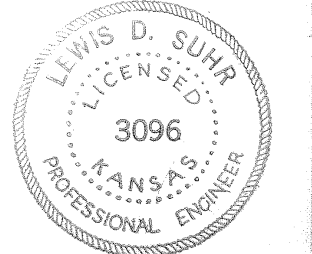

0 8-8J