



© 2021 GARVER, LLC
 THIS DOCUMENT, ALONG WITH THE IDEAS AND DESIGNS CONVEYED HEREIN, SHALL BE CONSIDERED INSTRUMENTS OF PROFESSIONAL SERVICE AND ARE PROPERTY OF GARVER, LLC. ANY USE, REPRODUCTION, OR DISTRIBUTION OF THIS DOCUMENT, ALONG WITH THE IDEAS AND DESIGN CONTAINED HEREIN, IS PROHIBITED UNLESS AUTHORIZED IN WRITING BY GARVER, LLC OR EXPLICITLY ALLOWED IN THE GOVERNING PROFESSIONAL SERVICES AGREEMENT FOR THIS WORK.

8535 E. 21st Street N.
 Suite 130
 Wichita, KS 67206
 (316) 264-8008

BY	CDU
DESCRIPTION	
ADDENDUM #1	
DATE	9/28/21
REV.	



CITY OF WICHITA
 WICHITA, KANSAS
 CEDAR CREEK ADD.
 PHASE 2 - SANITARY


SS Line 1 (2)

JOB NO.: 20T41009
 DATE: SEPT 2021
 DESIGNED BY: CMB
 DRAWN BY: MCP

BAR IS ONE INCH ON ORIGINAL DRAWING
 IF NOT ONE INCH ON THIS SHEET, ADJUST SCALES ACCORDINGLY.


DRAWING NUMBER

SHEET NUMBER **6** OF **18**

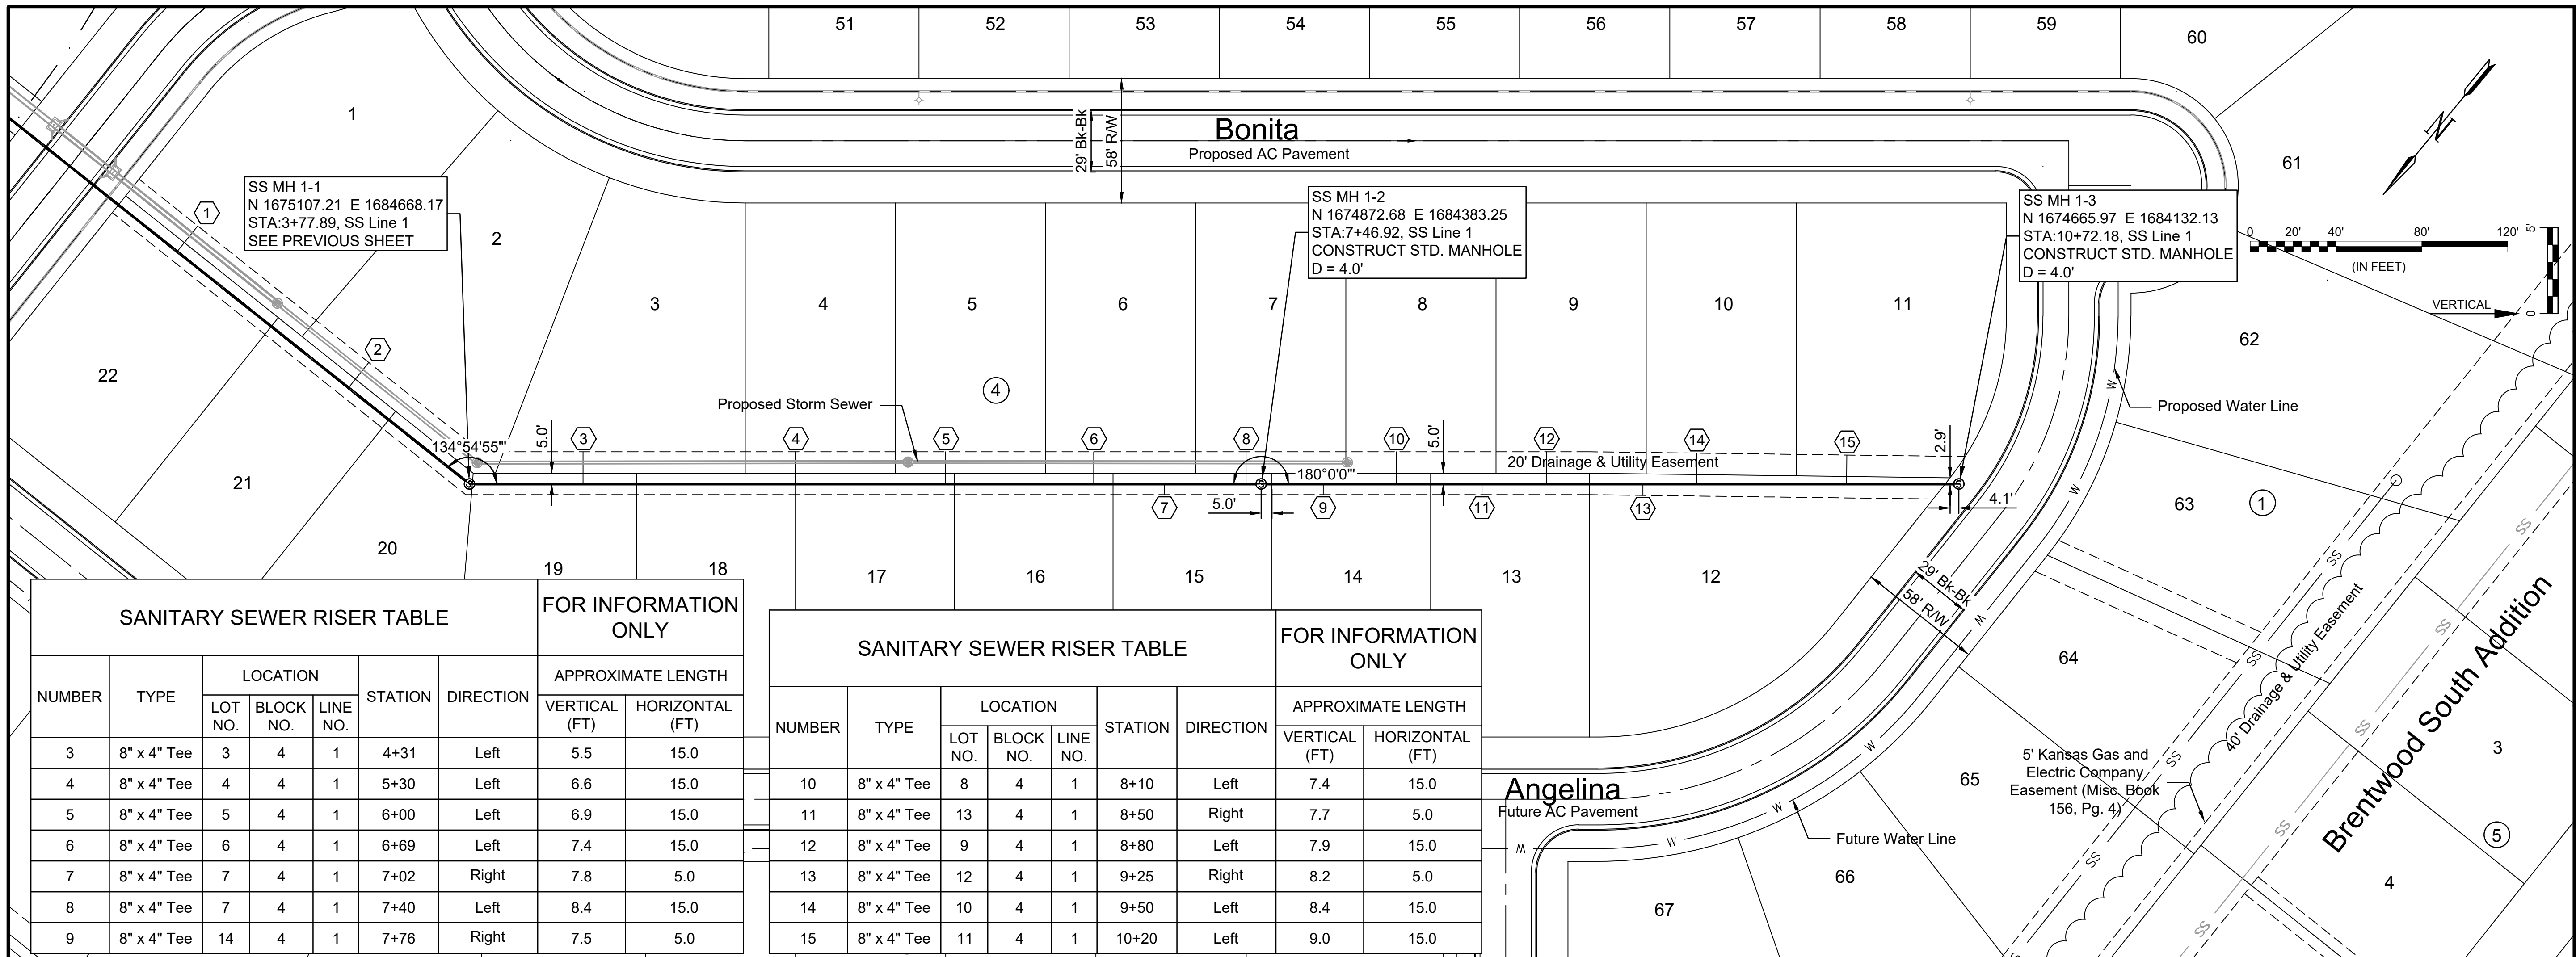

SANITARY SEWER RISER TABLE						FOR INFORMATION ONLY		
NUMBER	TYPE	LOCATION			STATION	DIRECTION	APPROXIMATE LENGTH	
		LOT NO.	BLOCK NO.	LINE NO.			VERTICAL (FT)	HORIZONTAL (FT)
3	8" x 4" Tee	3	4	1	4+31	Left	5.5	15.0
4	8" x 4" Tee	4	4	1	5+30	Left	6.6	15.0
5	8" x 4" Tee	5	4	1	6+00	Left	6.9	15.0
6	8" x 4" Tee	6	4	1	6+69	Left	7.4	15.0
7	8" x 4" Tee	7	4	1	7+02	Right	7.8	5.0
8	8" x 4" Tee	7	4	1	7+40	Left	8.4	15.0
9	8" x 4" Tee	14	4	1	7+76	Right	7.5	5.0

SANITARY SEWER RISER TABLE						FOR INFORMATION ONLY		
NUMBER	TYPE	LOCATION			STATION	DIRECTION	APPROXIMATE LENGTH	
		LOT NO.	BLOCK NO.	LINE NO.			VERTICAL (FT)	HORIZONTAL (FT)
10	8" x 4" Tee	8	4	1	8+10	Left	7.4	15.0
11	8" x 4" Tee	13	4	1	8+50	Right	7.7	5.0
12	8" x 4" Tee	9	4	1	8+80	Left	7.9	15.0
13	8" x 4" Tee	12	4	1	9+25	Right	8.2	5.0
14	8" x 4" Tee	10	4	1	9+50	Left	8.4	15.0
15	8" x 4" Tee	11	4	1	10+20	Left	9.0	15.0

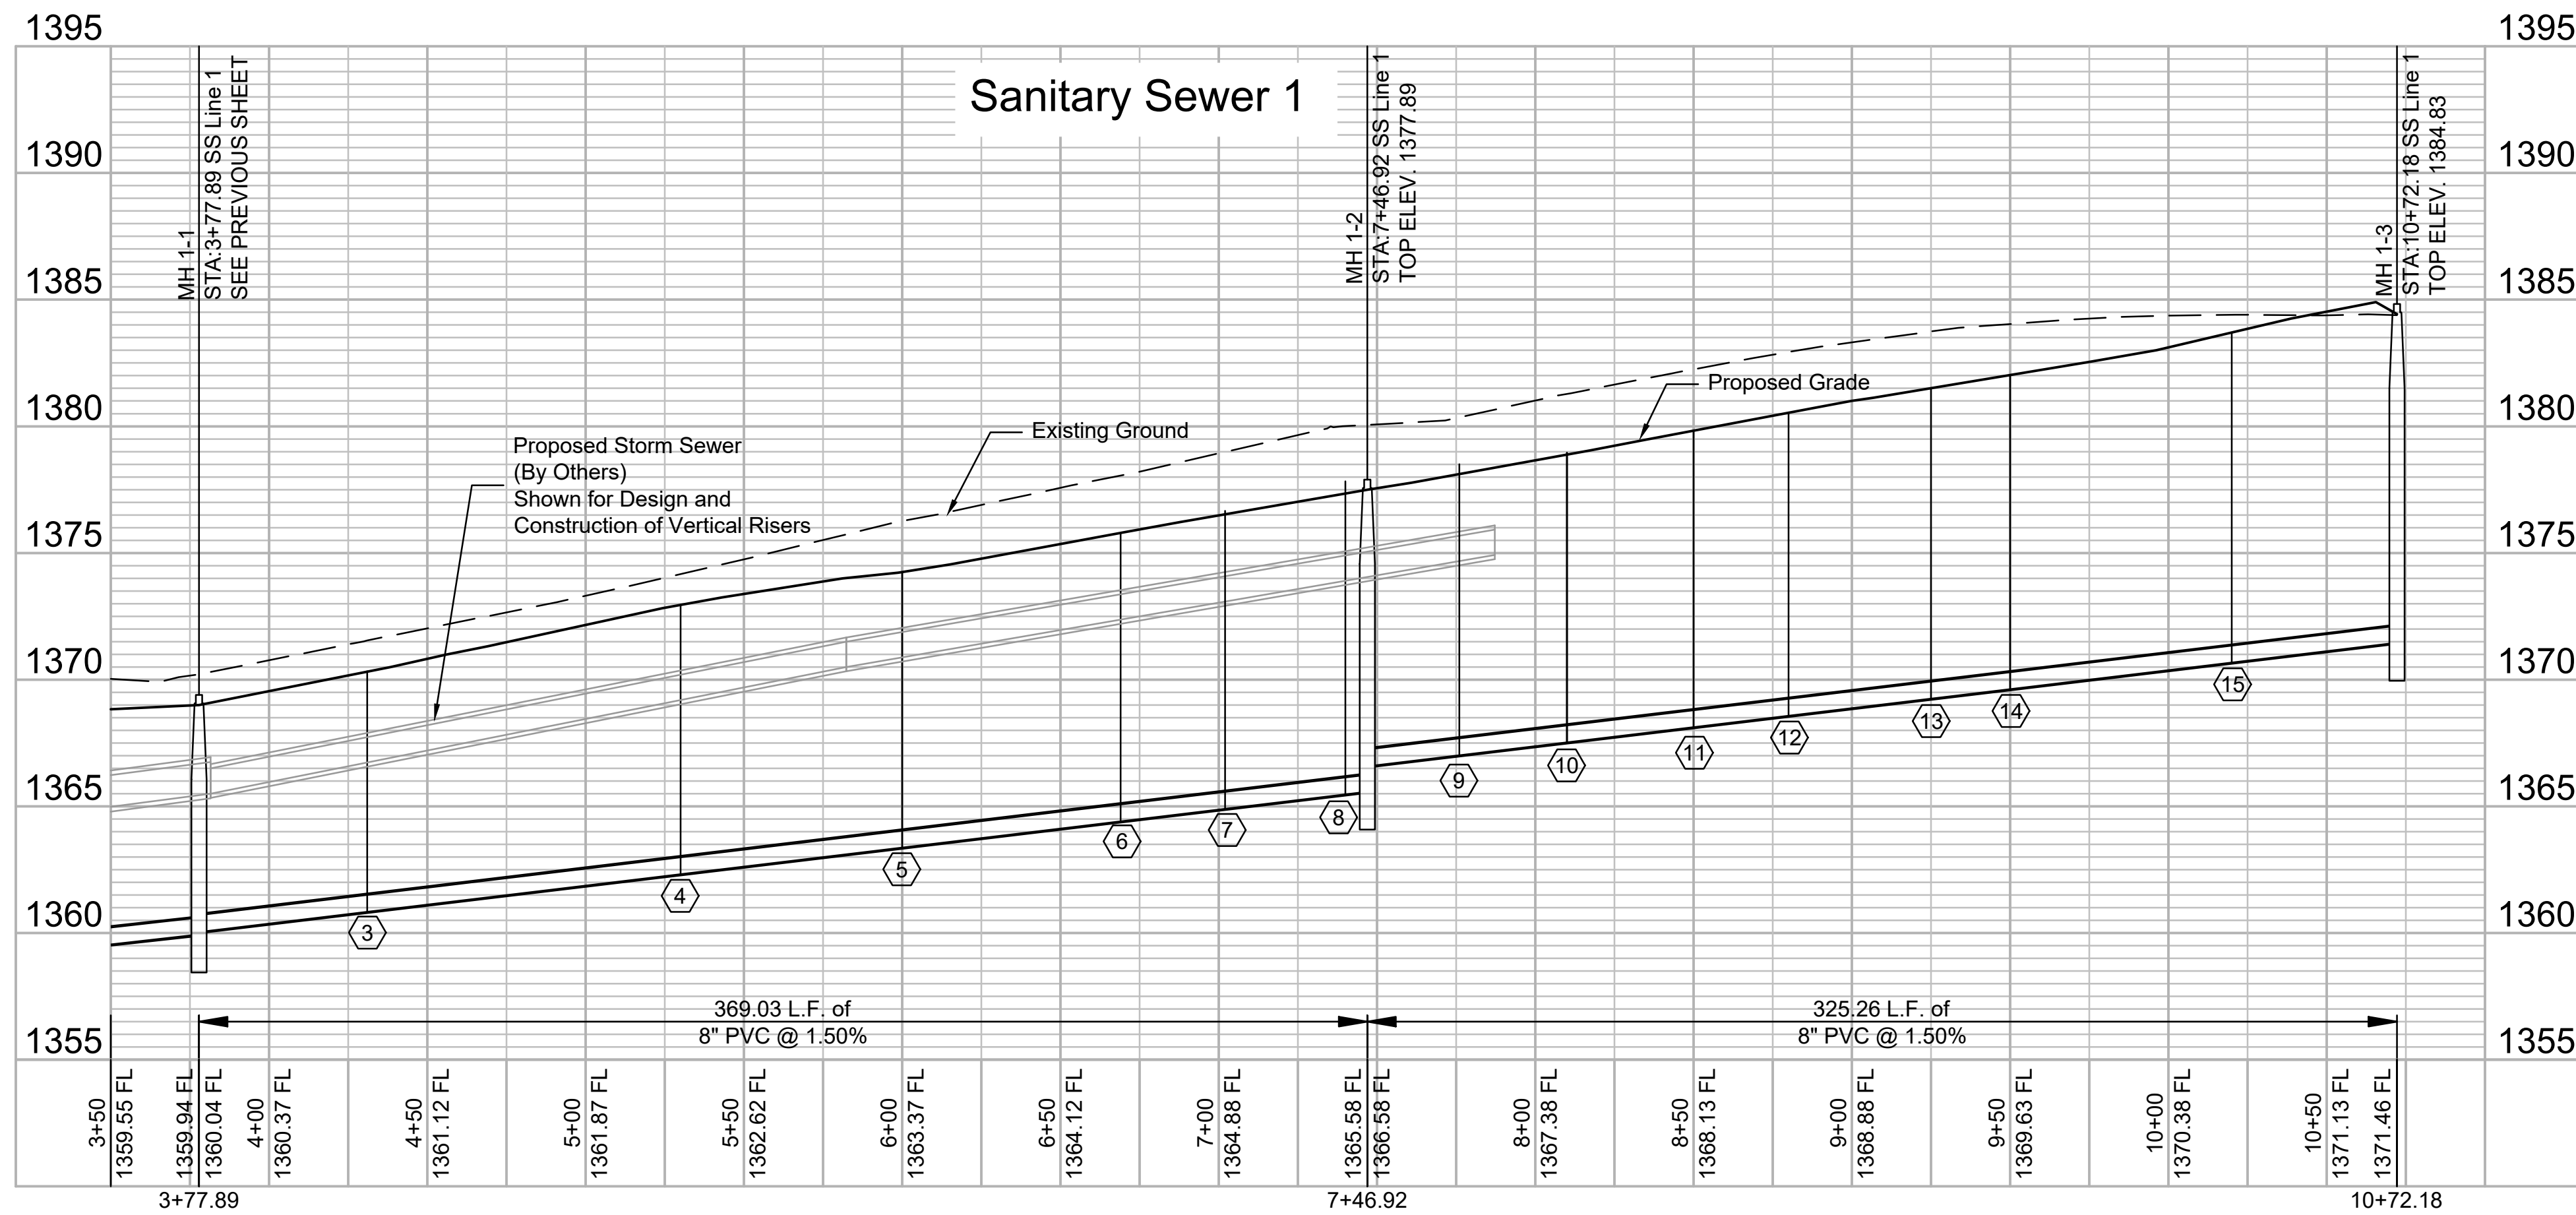

File: L:\2020\20T41009 - Cedar Creek Phase 2\Drawings\C3D\Sanitary Sewer\SS Line 1 (2).dwg Last Save: 9/28/2021 1:11 PM Last saved by: CDJurey
 Last plotted by: Jurey, Caleb D. Plot Style: --- Plot Scale: 1:2.5849 Plot Date: 9/28/2021 1:13 PM Plotter Used: None