
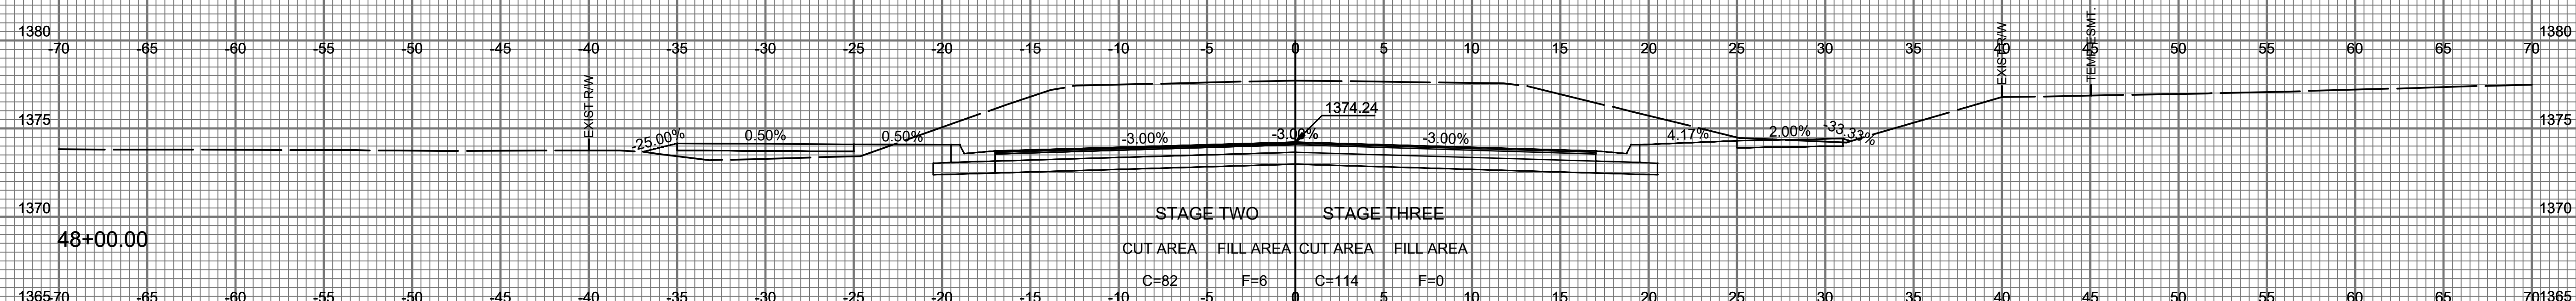
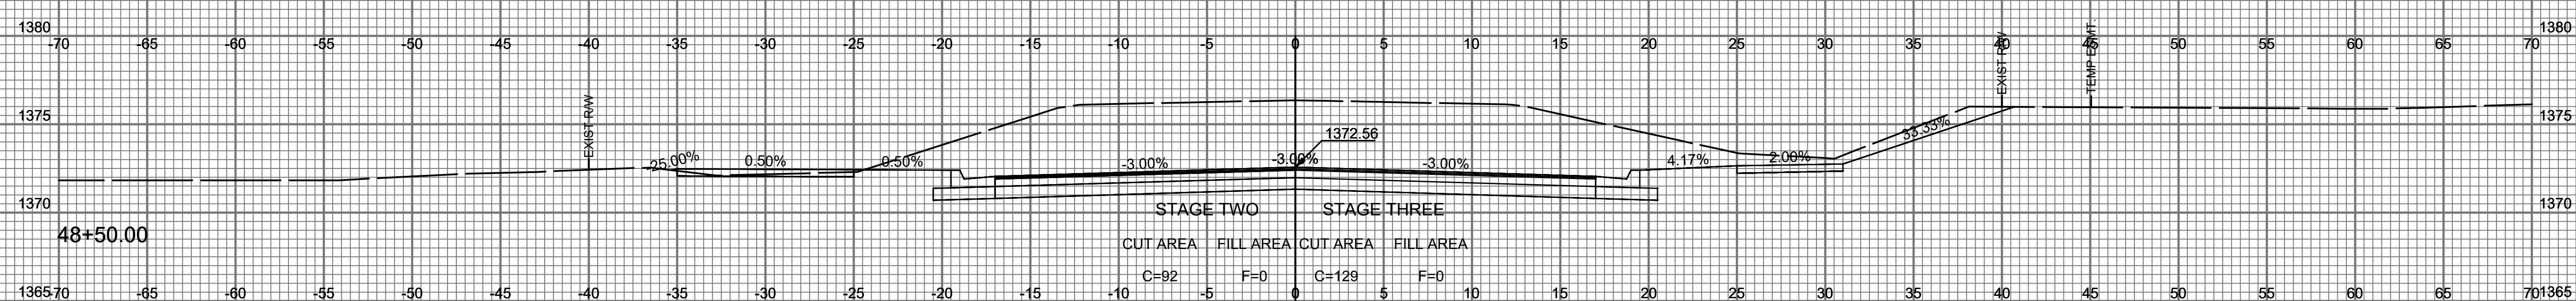
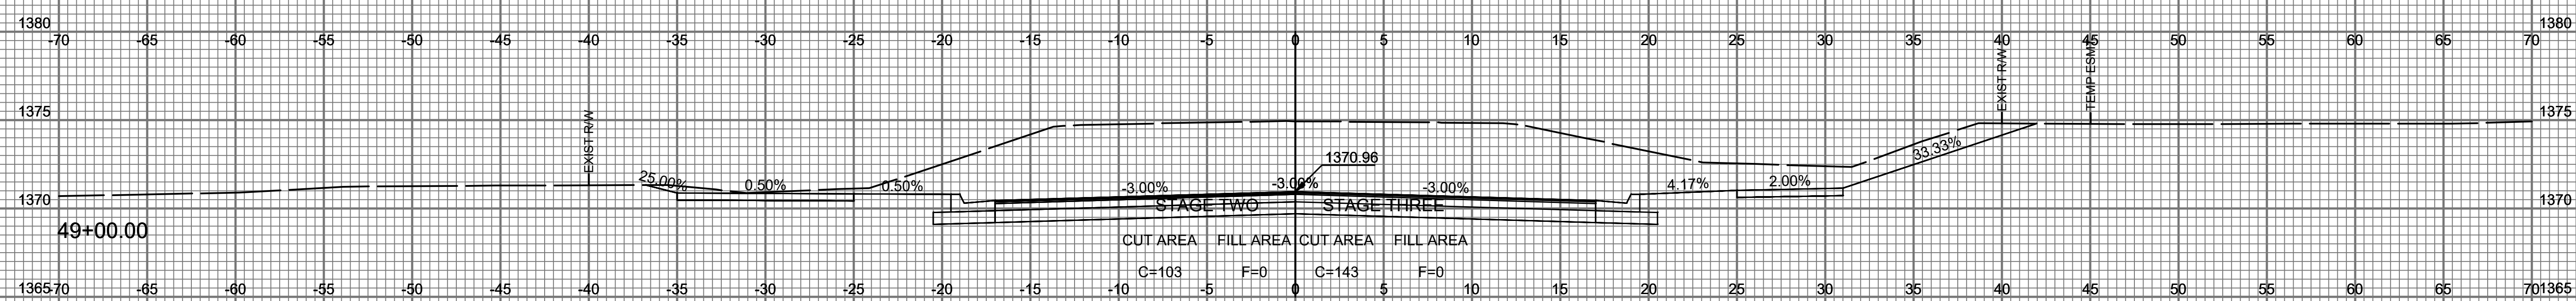


1" = 5' VERT.  
1" = 5' HORIZ.  
PAWNEE - CROSS SECTIONS

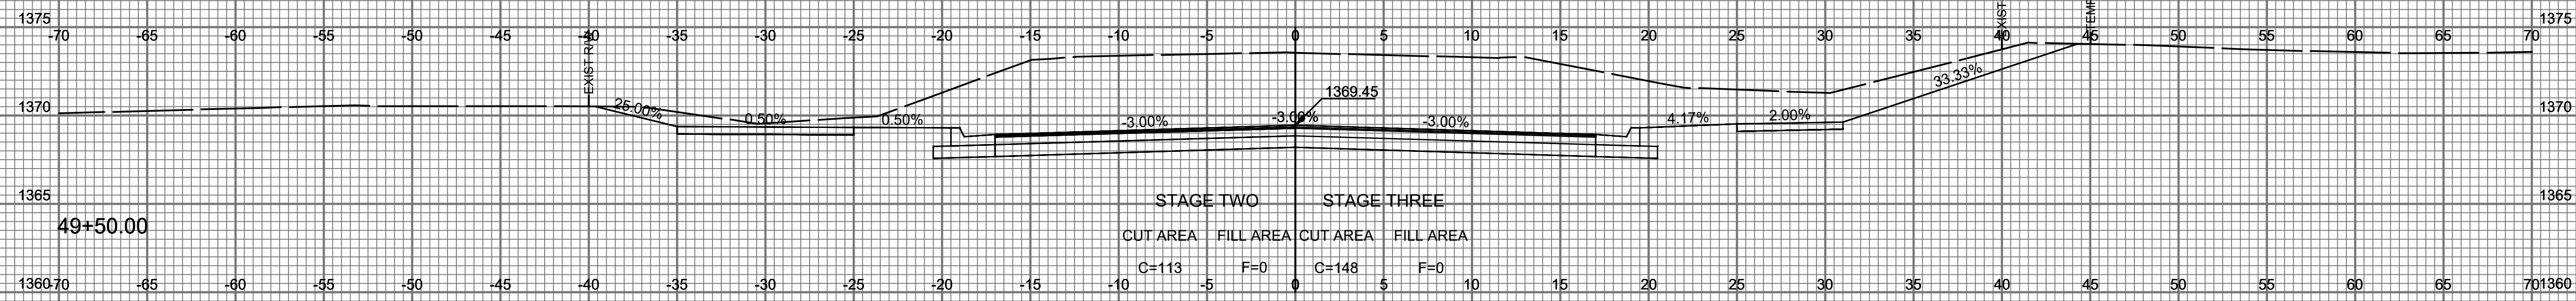

Save: 07-06-2021 5:07:24 PM by: BILL LUSIGN  
U:\w\bill-lusign\2021\171365\001\Cross Sections\171365-001-106 Cross Sections