
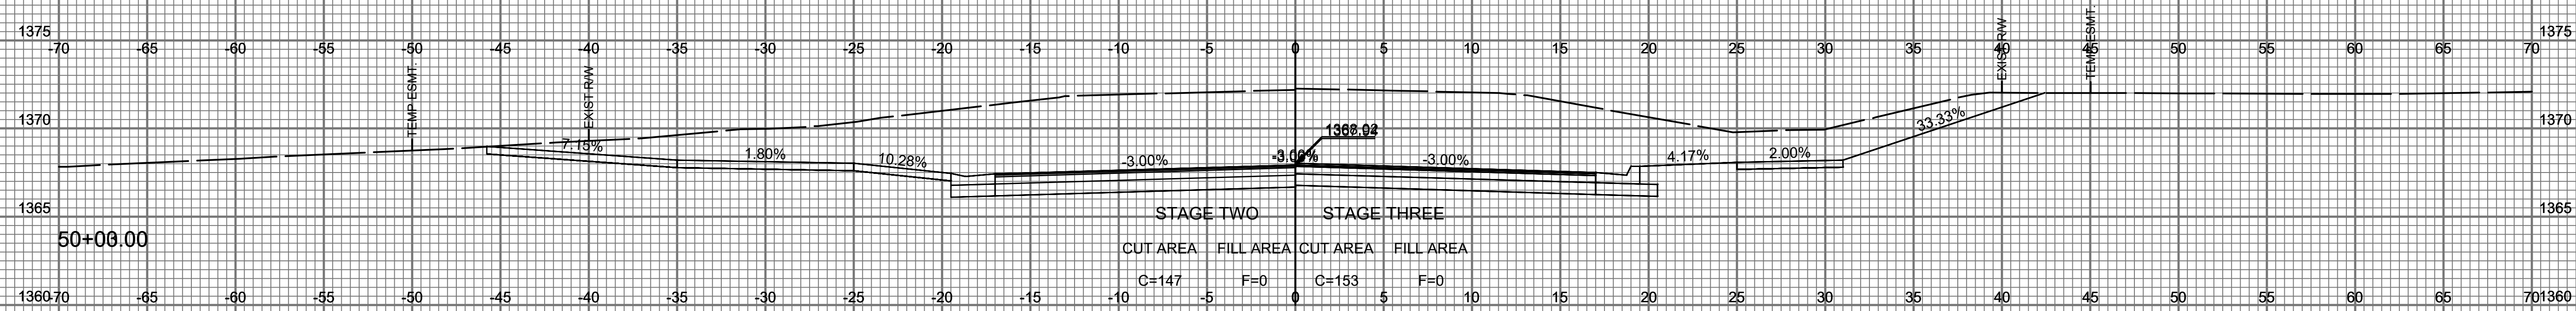
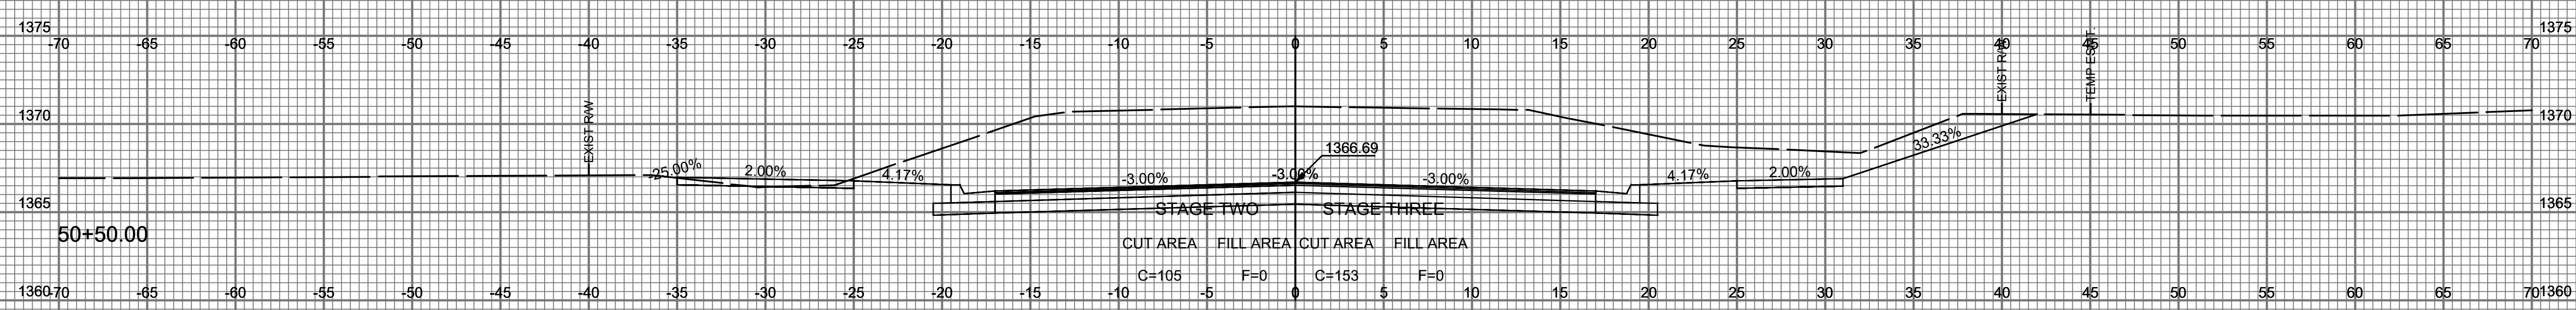
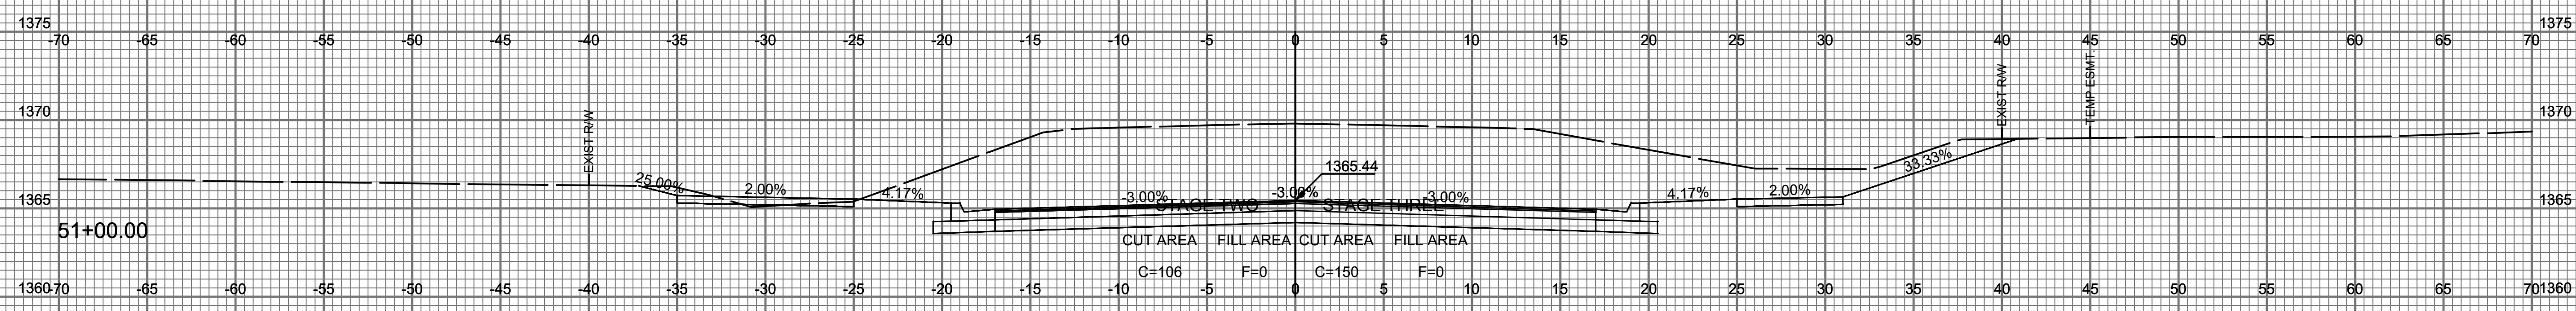


1" = 5' VERT.
 1" = 5' HORIZ.
PAWNEE - CROSS SECTIONS

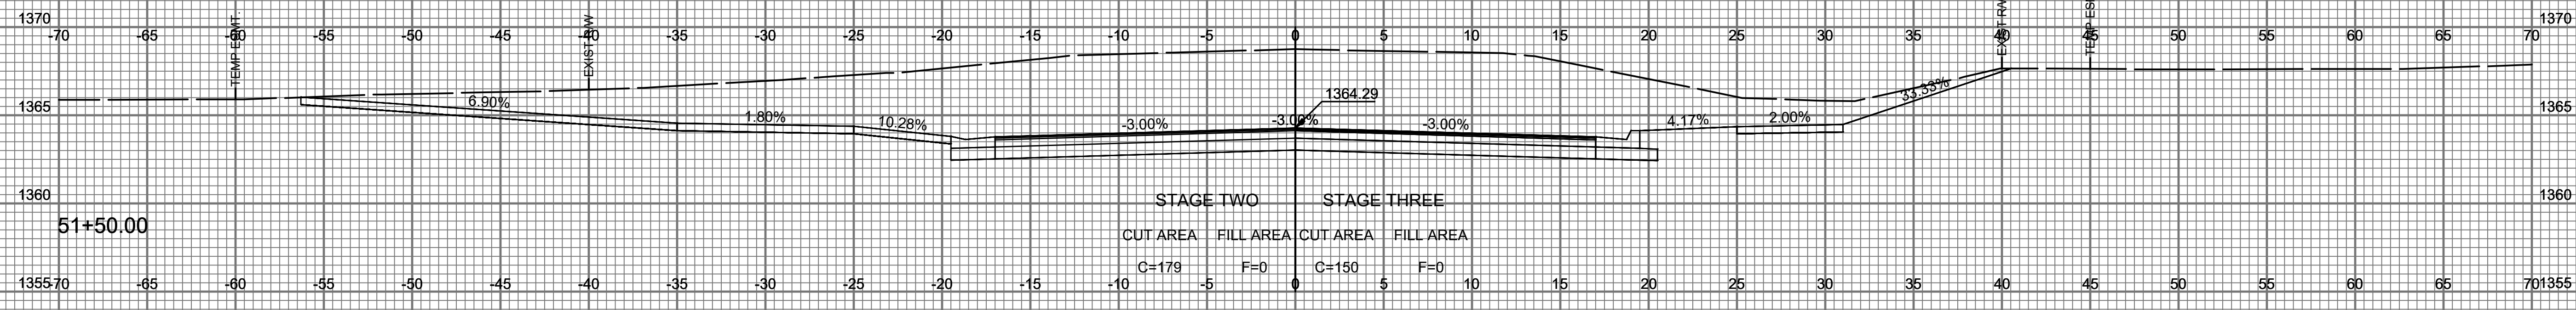

Saved: 07-08-2021 5:07:04 PM by: BILL LUSIGN
 U:\w\bill-lusign\2021\71365\001\Cross Sections\Drawings\71365-001-107 Cross Sections