
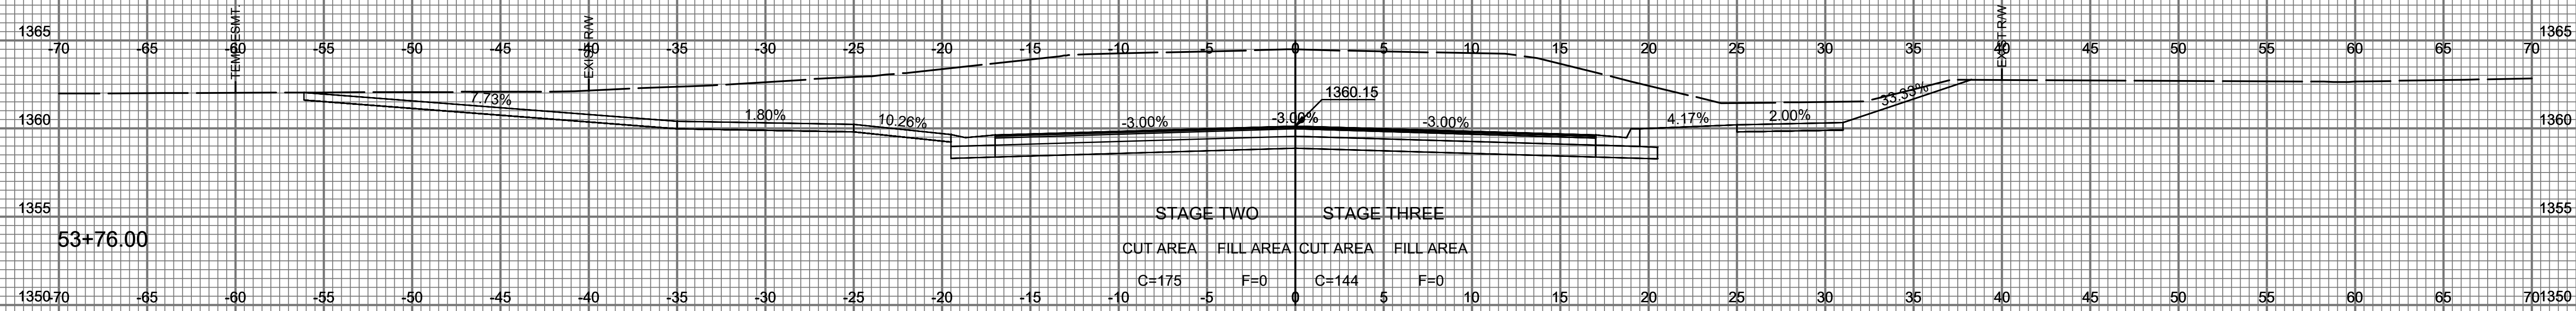
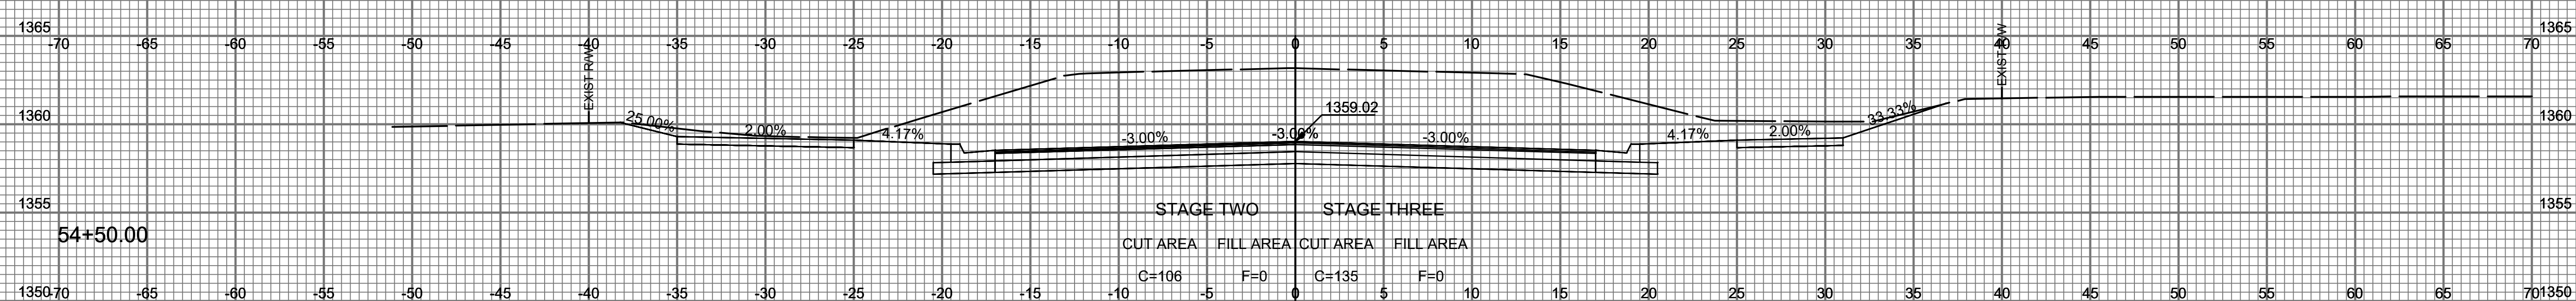
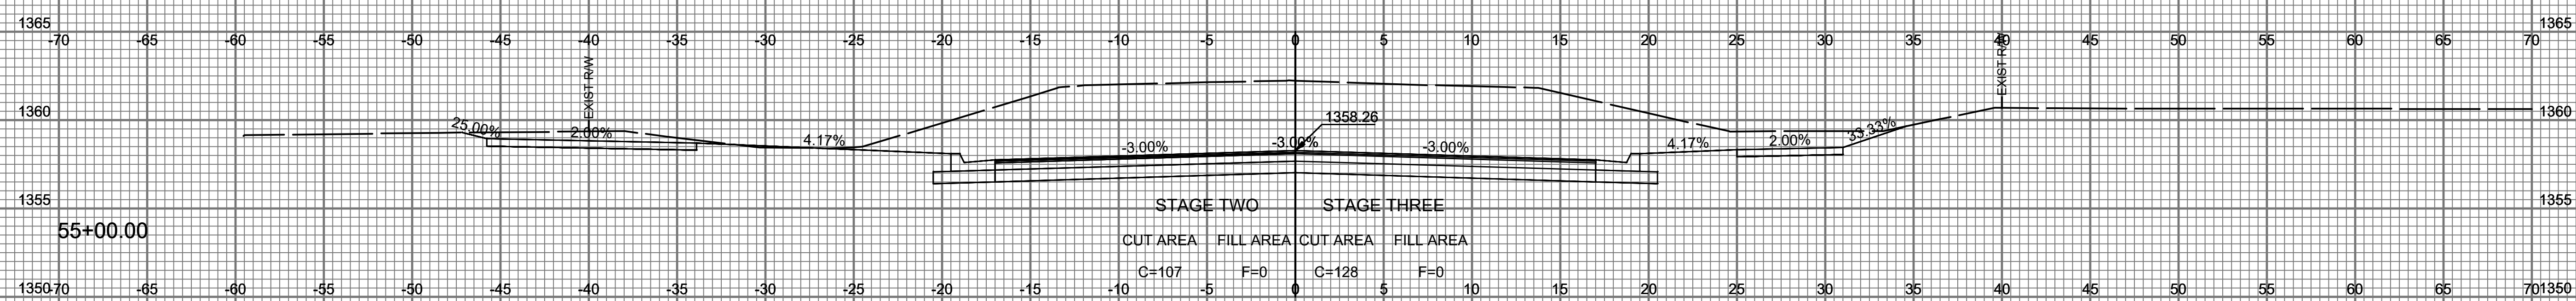


1" = 5' VERT.
1" = 5' HORIZ.
PAWNEE - CROSS SECTIONS

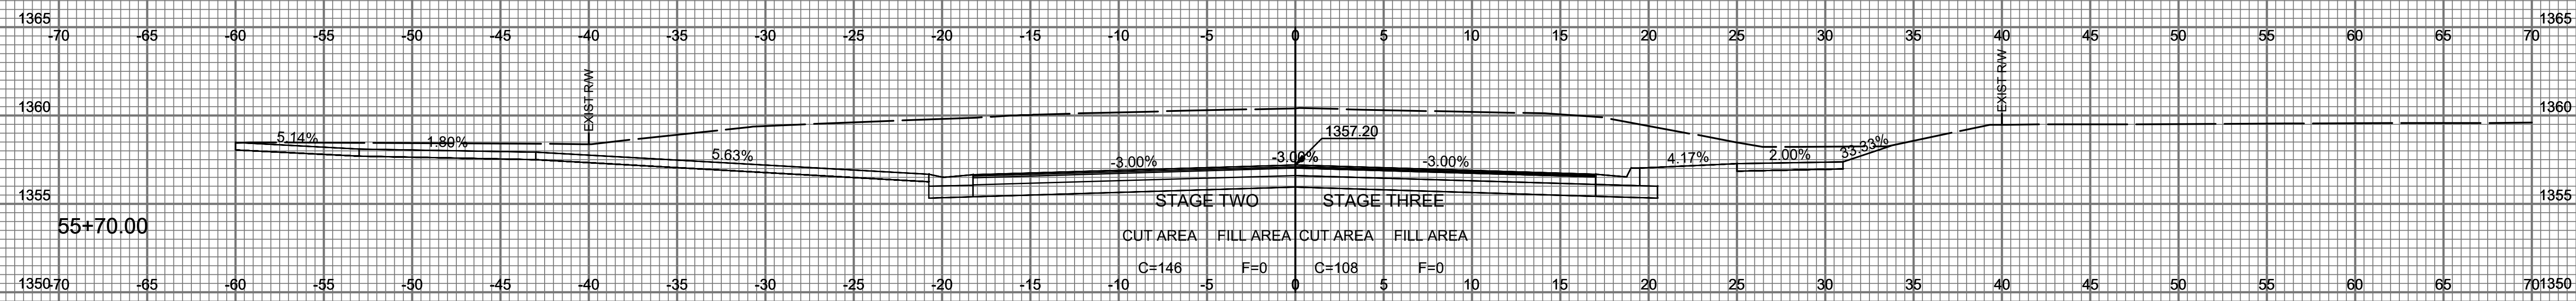

Sheet 07 of 08 - 2021 5:06:26 PM by BILL LUSIGN
U:\w\bill-lusign\2021\171365-001\Drawings\071365-001-109 Cross Sections