
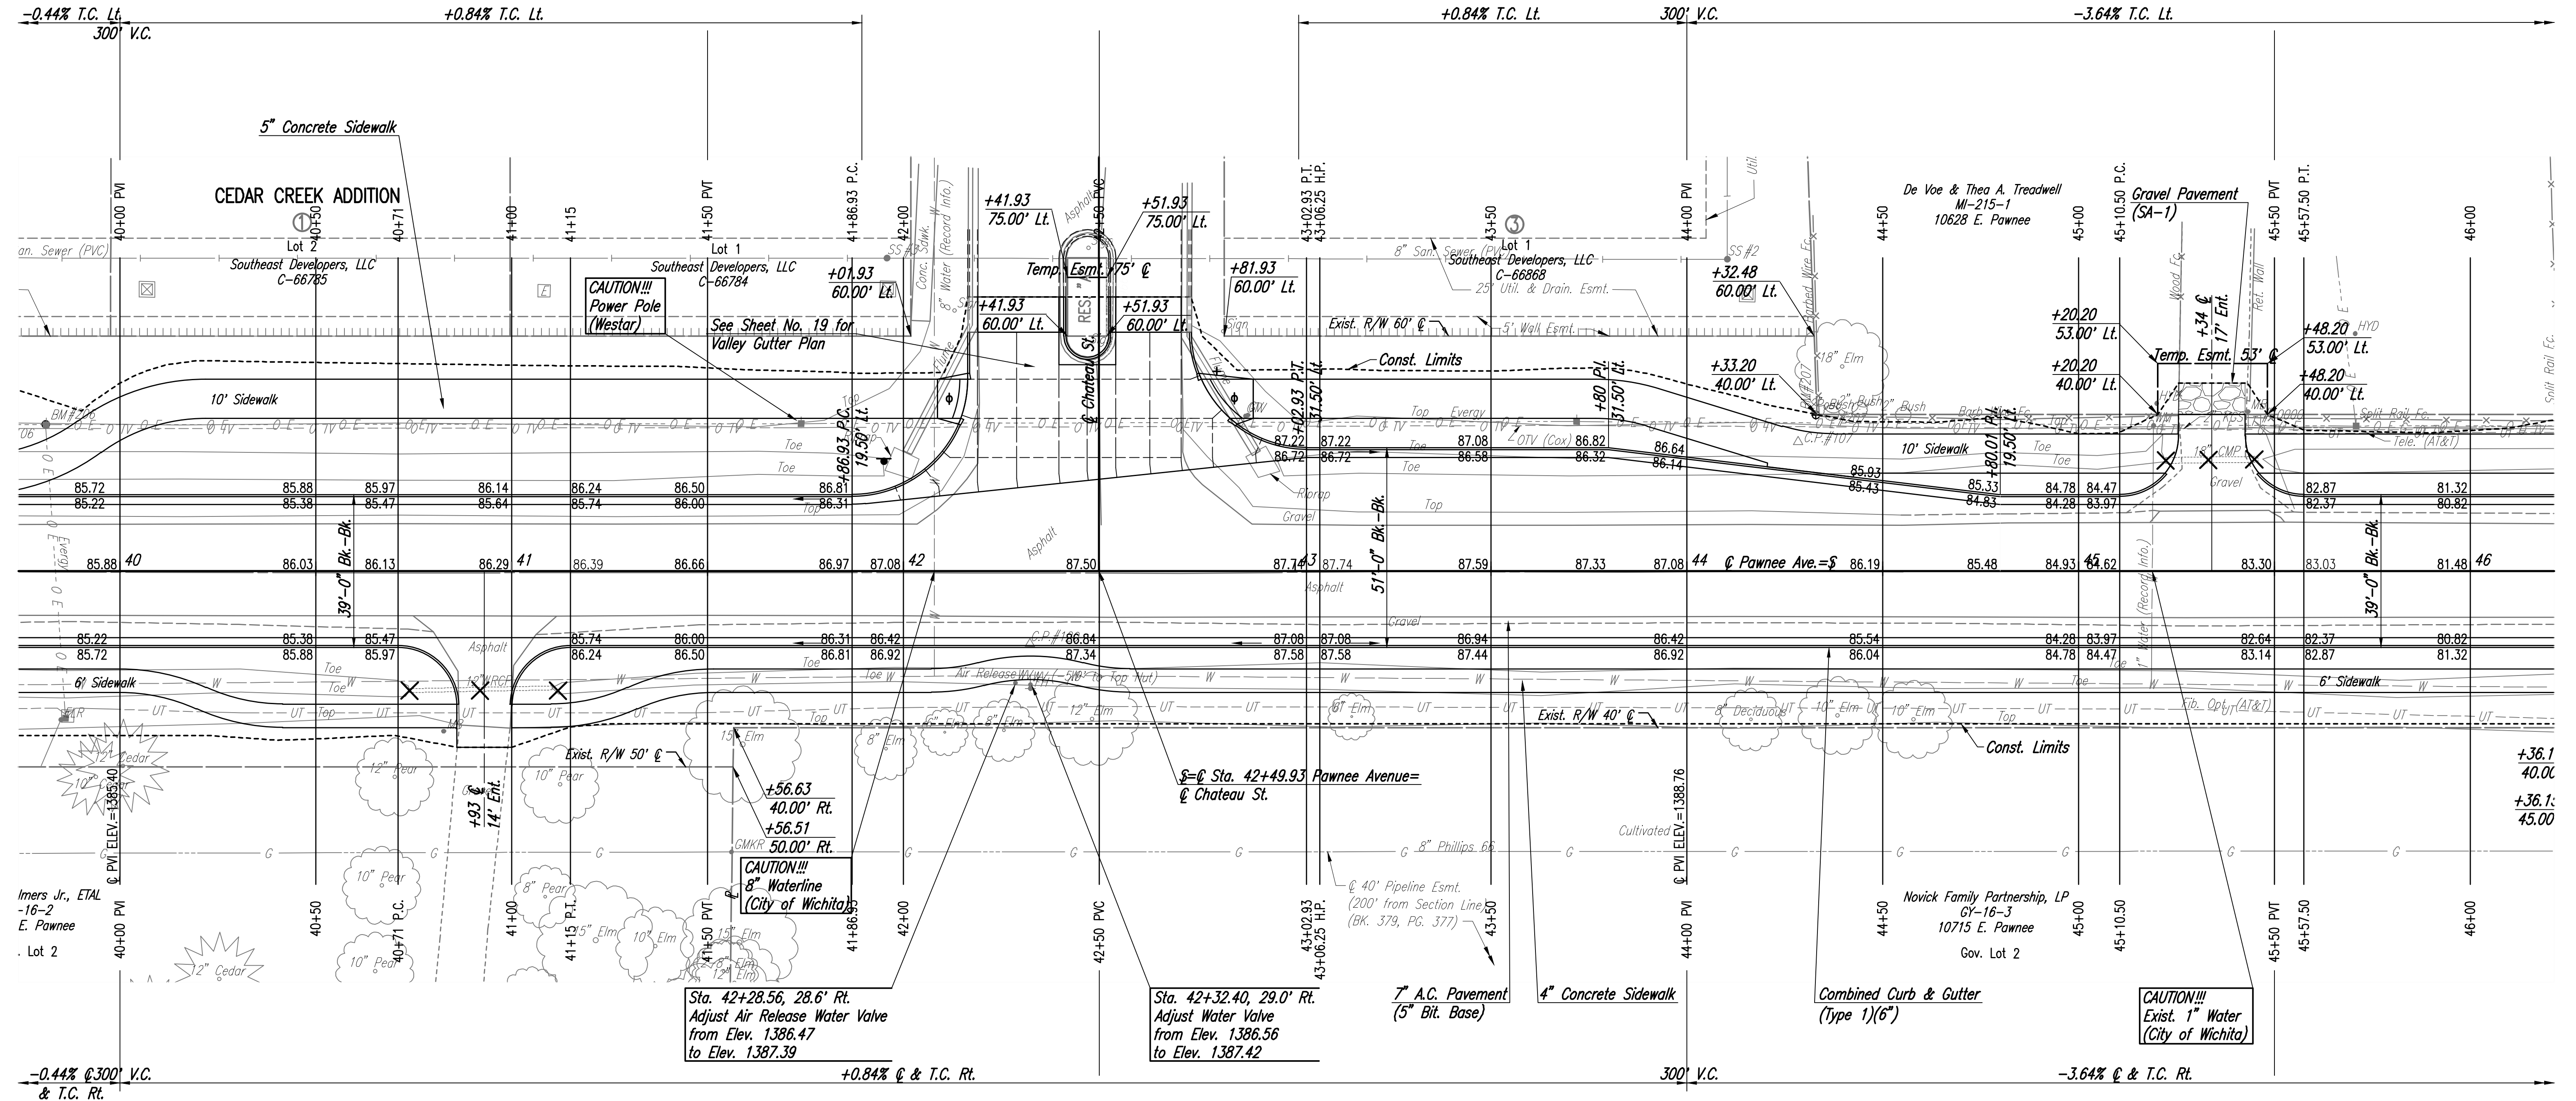


UTILITIES CONTACTS

Power Butler REC
 Power Evergy
 Gas Kansas Gas Service
 Gas Phillips 66 Pipeline, LLC
 Telephone AT&T
 Cable TV Cox Communications
 Sanitary Sewer City of Wichita
 Storm Water Sewer City of Wichita
 Water City of Wichita
 Communications Zayo Group

REMOVAL OF STRUCTURES (INFORMATION ONLY)

ALIGNMENT	STATION	SIDE	DESCRIPTION
Pawnee	45+34.00	28.4' Lt.	18" CMP
Pawnee	40+93.00	30.2' Rt.	12" RCP

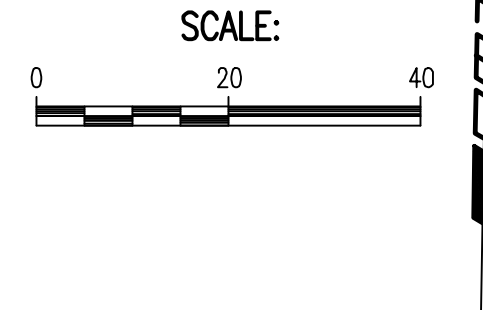

LEGEND

φ CONSTRUCT 10' STD. WHEELCHAIR RAMP (TYPE A), SEE SHEET NO. 24.

No.	Revision	By	Date
PAWNEE AVENUE FROM WEBB TO GREENWICH PAVING AND INCIDENTAL DRAINAGE IMPROVEMENTS PAWNEE-40+00 TO 46+00 GARY JANZEN, P.E.-CITY ENGINEER CITY OF WICHITA PROJECT NO. 472-85434			
Designed by	RJS	Job No.	171395-002
Drawn by	BJS, CP	Date	APRIL 2021
			Sht. 11 of 134

Sowed 07-09-2021 3:26:10 PM by BLS SEASON
 Plot Scale 1:1 07-09-2021 3:35:33 PM by BLS
 U:\Wichita-civil\2017\171395\001\main-trans\Drawings\171395-001-11C-PAWNEE-40+00 TO 46+00