
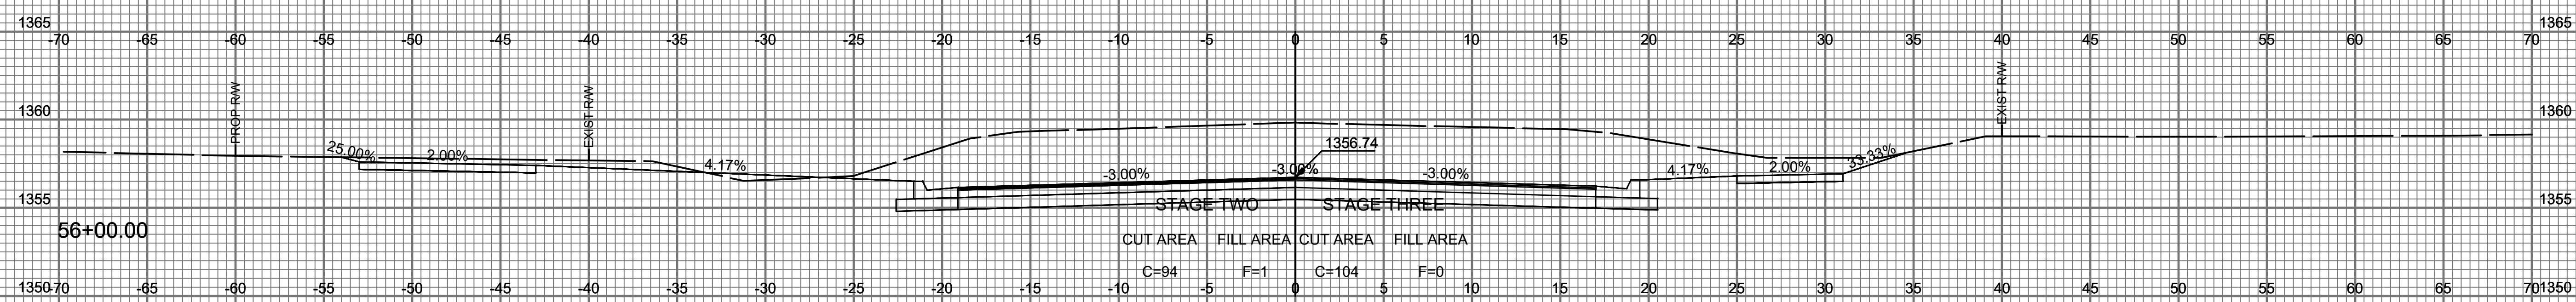
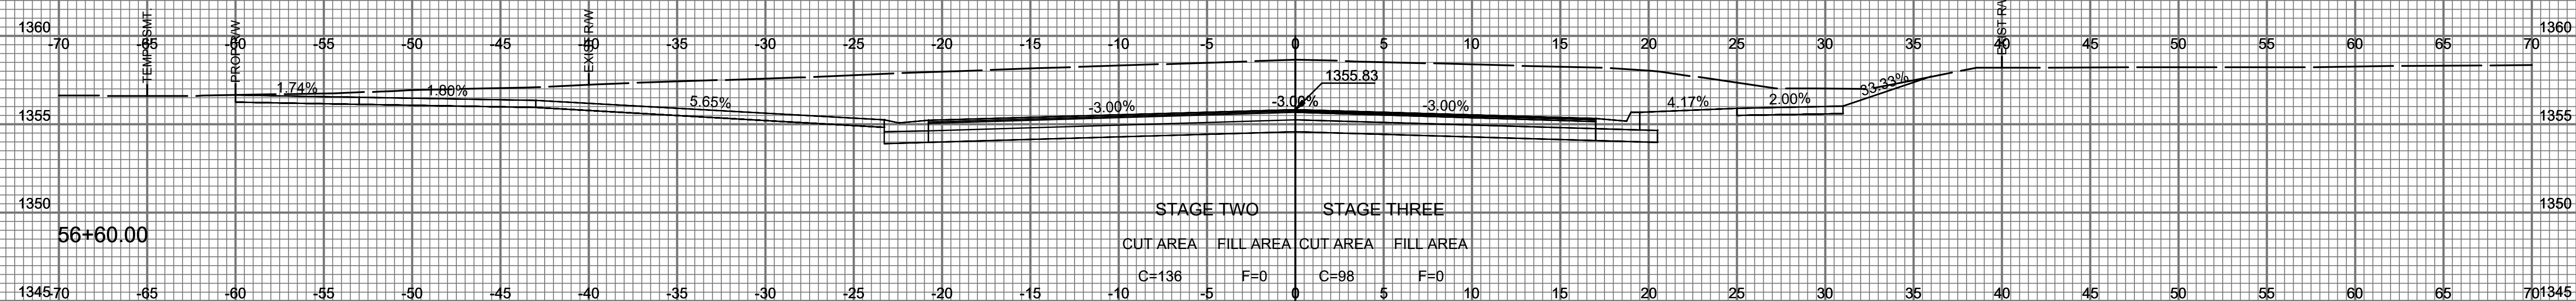
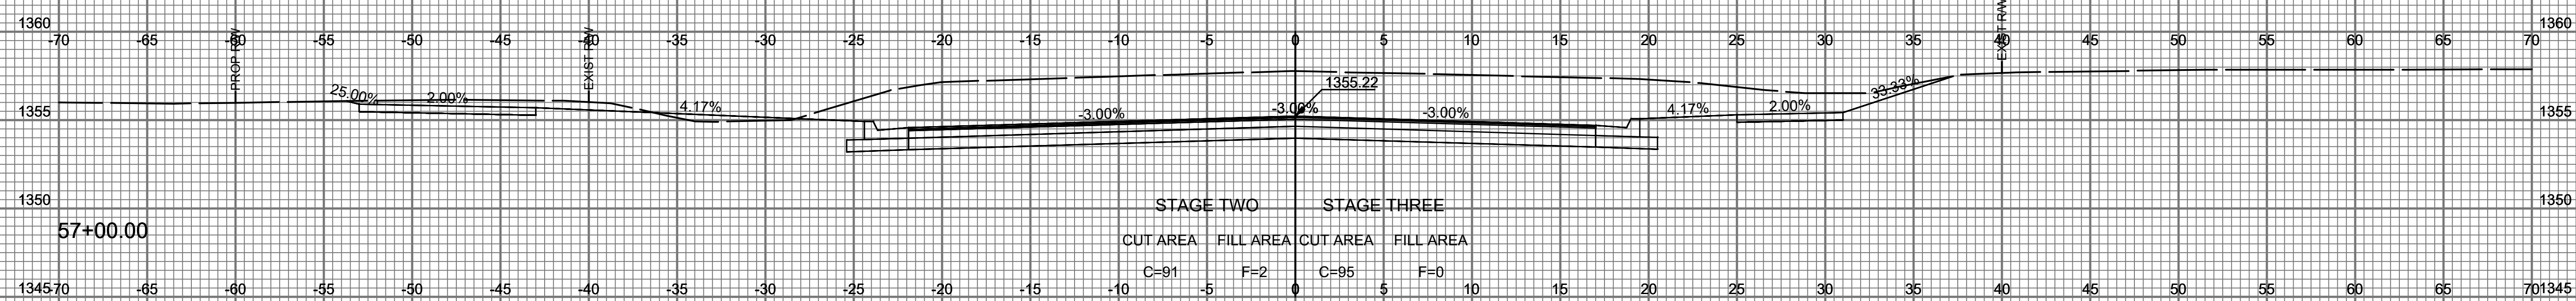


1" = 5' VERT.  
 1" = 5' HORIZ.  
**PAWNEE - CROSS SECTIONS**

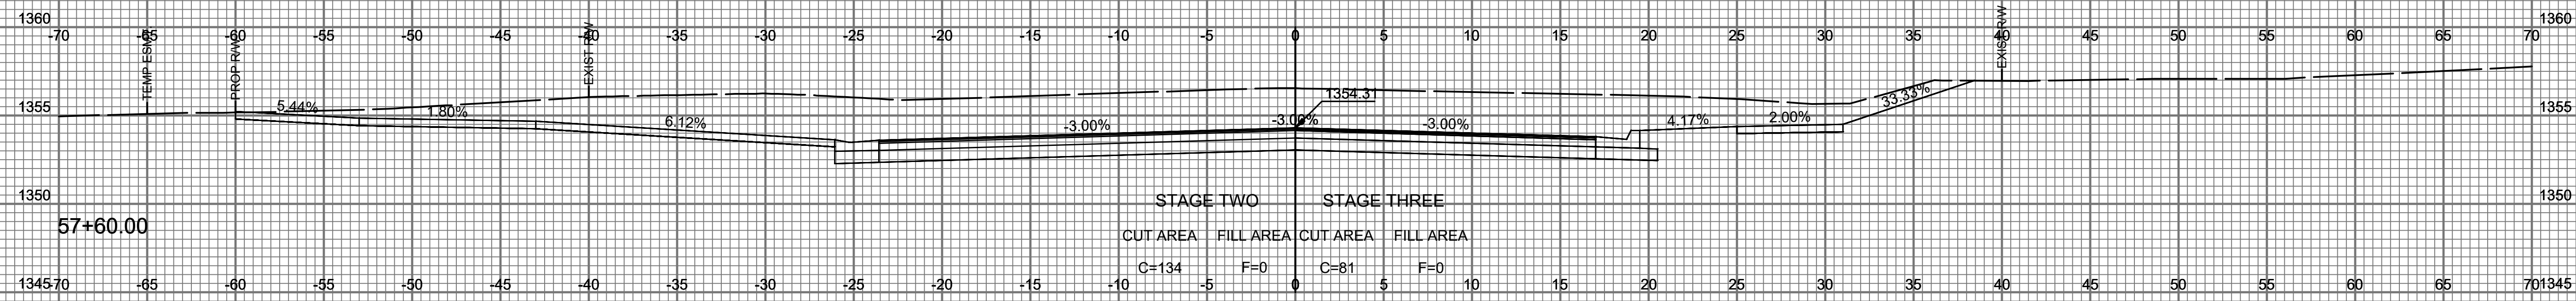

Saved: 07-06-2021 5:05:37 PM by Bill LSCON  
 U:\w\bill-scott\2021\71365\001\Cross Sections\71365-001-110 Cross Sections