


UTILITIES CONTACTS

Power Butler REC
 Power Everygy
 Gas Kansas Gas Service
 Gas Philips 66 Pipeline, LLC
 Telephone AT&T
 Cable TV Cox Communications
 Sanitary Sewer City of Wichita
 Storm Water Sewer City of Wichita
 Water City of Wichita
 Communications Zayo Group

REMOVAL OF STRUCTURES (INFORMATION ONLY)

ALIGNMENT	STATION	SIDE	DESCRIPTION
Pawnee	52+57.00	28.9' Lt.	18" CMP
Pawnee	53+76.00	29.1' Lt.	18" RCP
Pawnee	55+66.00	30.5' Lt.	24" CMP
Pawnee	56+58.00	30.5' Lt.	24" RCP
Pawnee	57+60.00	31.2' Lt.	24" RCP
Pawnee	55+96.10	16.3' Rt.	Sign (Speed Limit)

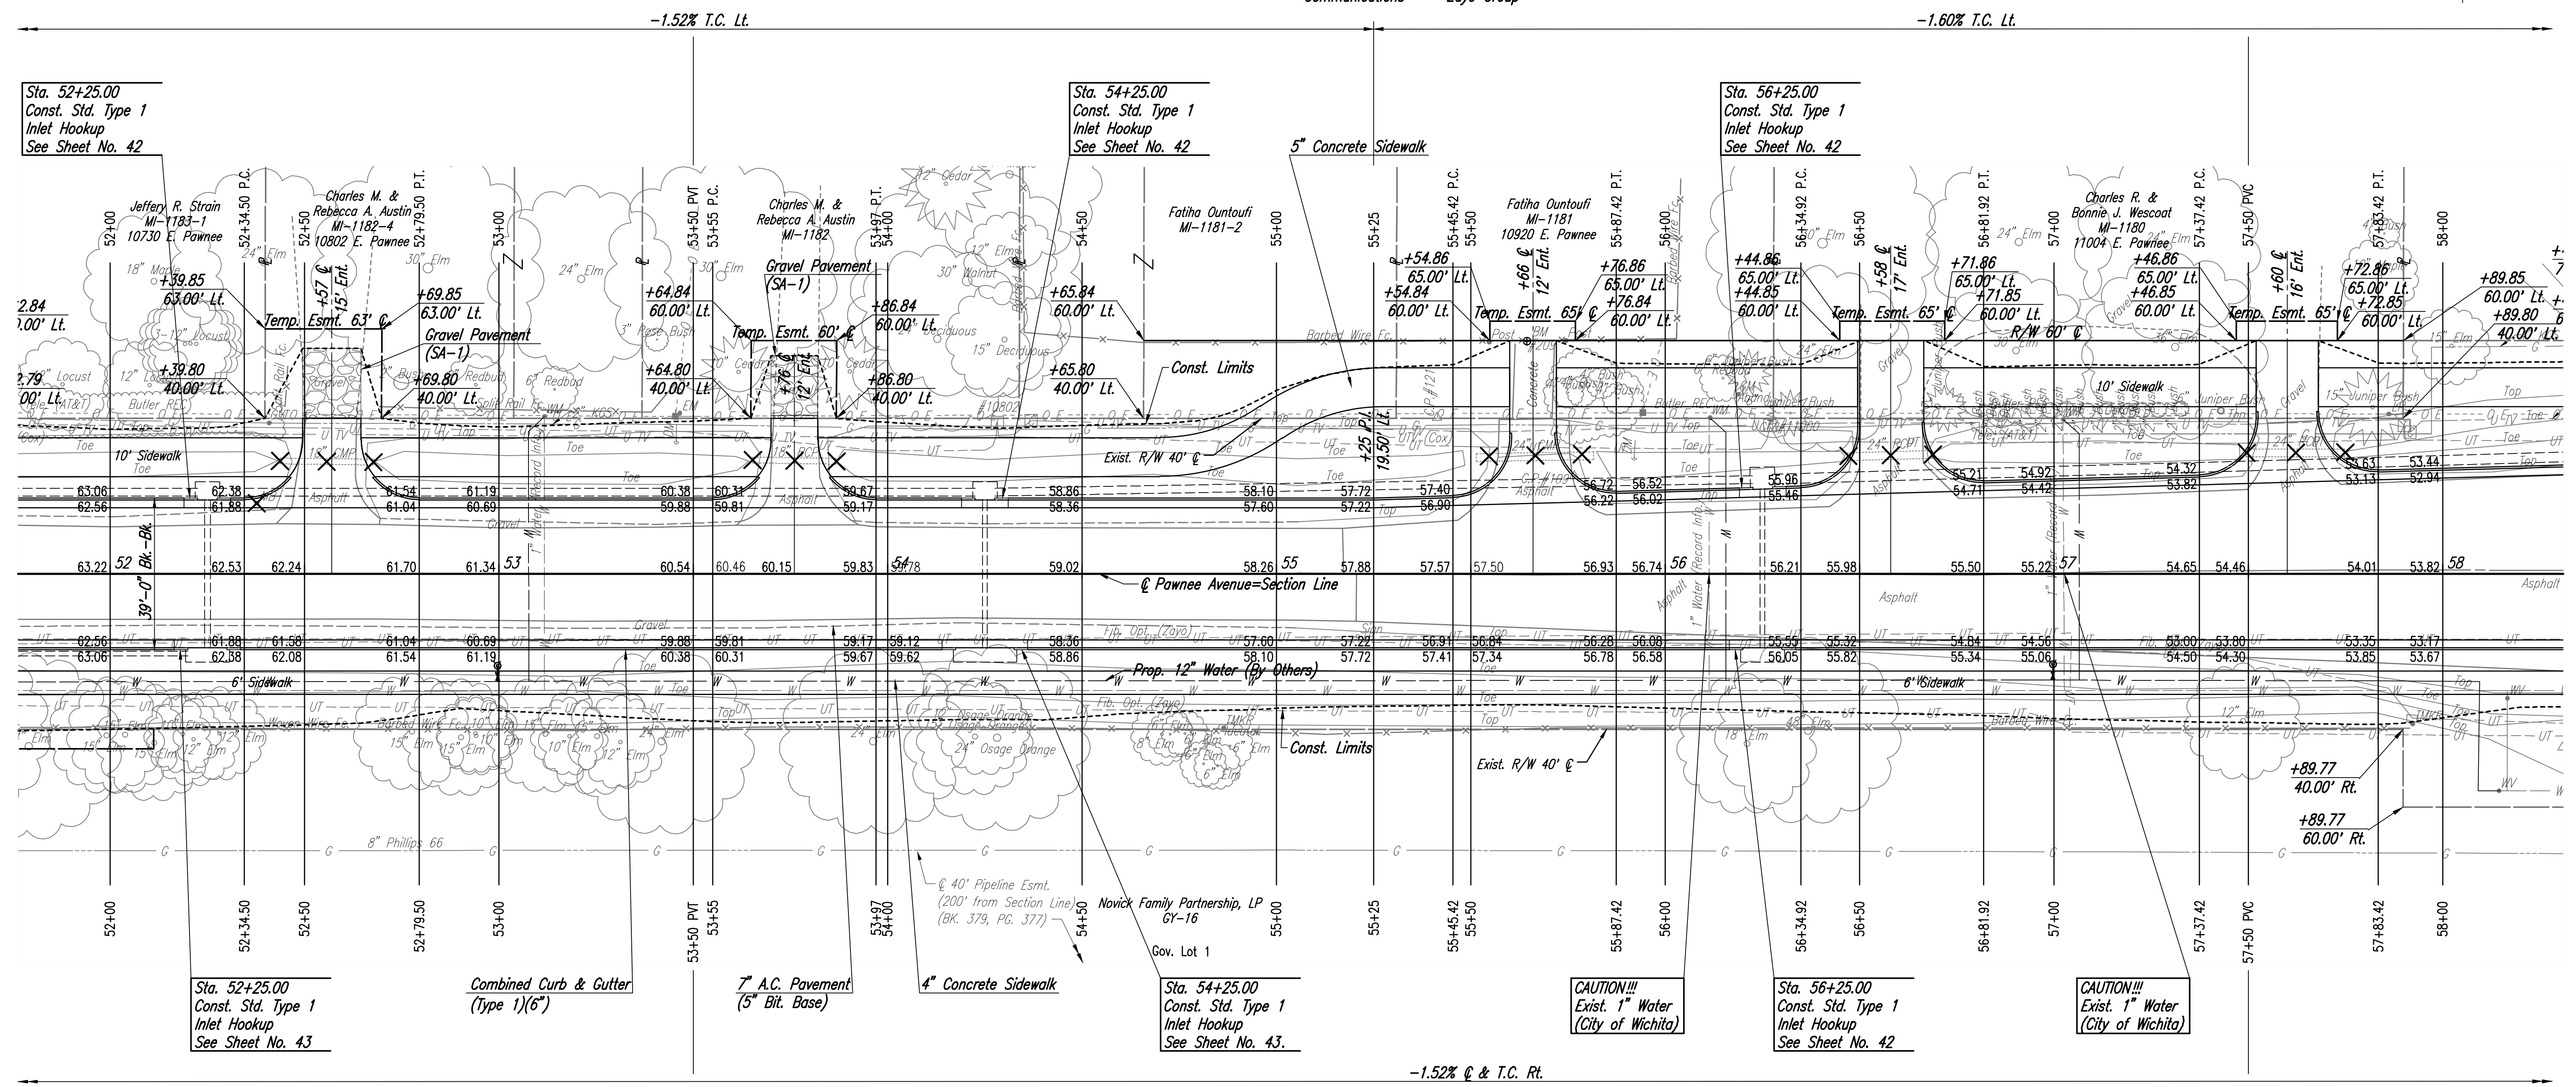

Sta. 52+25.00
 Const. Std. Type 1
 Inlet Hookup
 See Sheet No. 42

Sta. 54+25.00
 Const. Std. Type 1
 Inlet Hookup
 See Sheet No. 42

Sta. 56+25.00
 Const. Std. Type 1
 Inlet Hookup
 See Sheet No. 42

Sta. 52+25.00
 Const. Std. Type 1
 Inlet Hookup
 See Sheet No. 43

Sta. 54+25.00
 Const. Std. Type 1
 Inlet Hookup
 See Sheet No. 43

Sta. 56+25.00
 Const. Std. Type 1
 Inlet Hookup
 See Sheet No. 42

CAUTION!!!
 Exist. 1" Water
 (City of Wichita)

Sowed 07-09-2021 3:30:44 PM by BILL SEASON
 Plot Scale 1:1 07-09-2021 3:36:08 PM by BJS
 U:\wchita-civil\2017\171395-001-13C-PAWNEE-52+00 TO 58+00

No.	Revision	By	Date
-----	----------	----	------

PAWNEE AVENUE FROM WEBB TO GREENWICH
 PAVING AND INCIDENTAL DRAINAGE IMPROVEMENTS

PAWNEE-52+00 TO 58+00

GARY JANZEN, P.E.—CITY ENGINEER
 CITY OF WICHITA PROJECT NO. 472-85434

PEC
 PROFESSIONAL ENGINEERING CONSULTANTS, P.A.
 303 SOUTH TOPEKA WICHITA, KS 67202
 316-262-2891 www.pec1.com

Designed by RJS Job No. 171395-002
 Drawn by BJS, CP Date APRIL 2021 Sht. 13 of 134