


PLAN	CHECKED	DATE
	CHECKED	

PROFILE	CHECKED	DATE
	CHECKED	

Saved: 04-06-2021 8:46:24 AM by: AEGISTY SKAGGS  
 Plot Scale: 1" = 10' - 09-2021 2:20:35 PM by: BUS  
 U:\wchita-civil\2017\171395\001\main-trans\Drawings\171395-001-27C-SWS Line No. 200-2

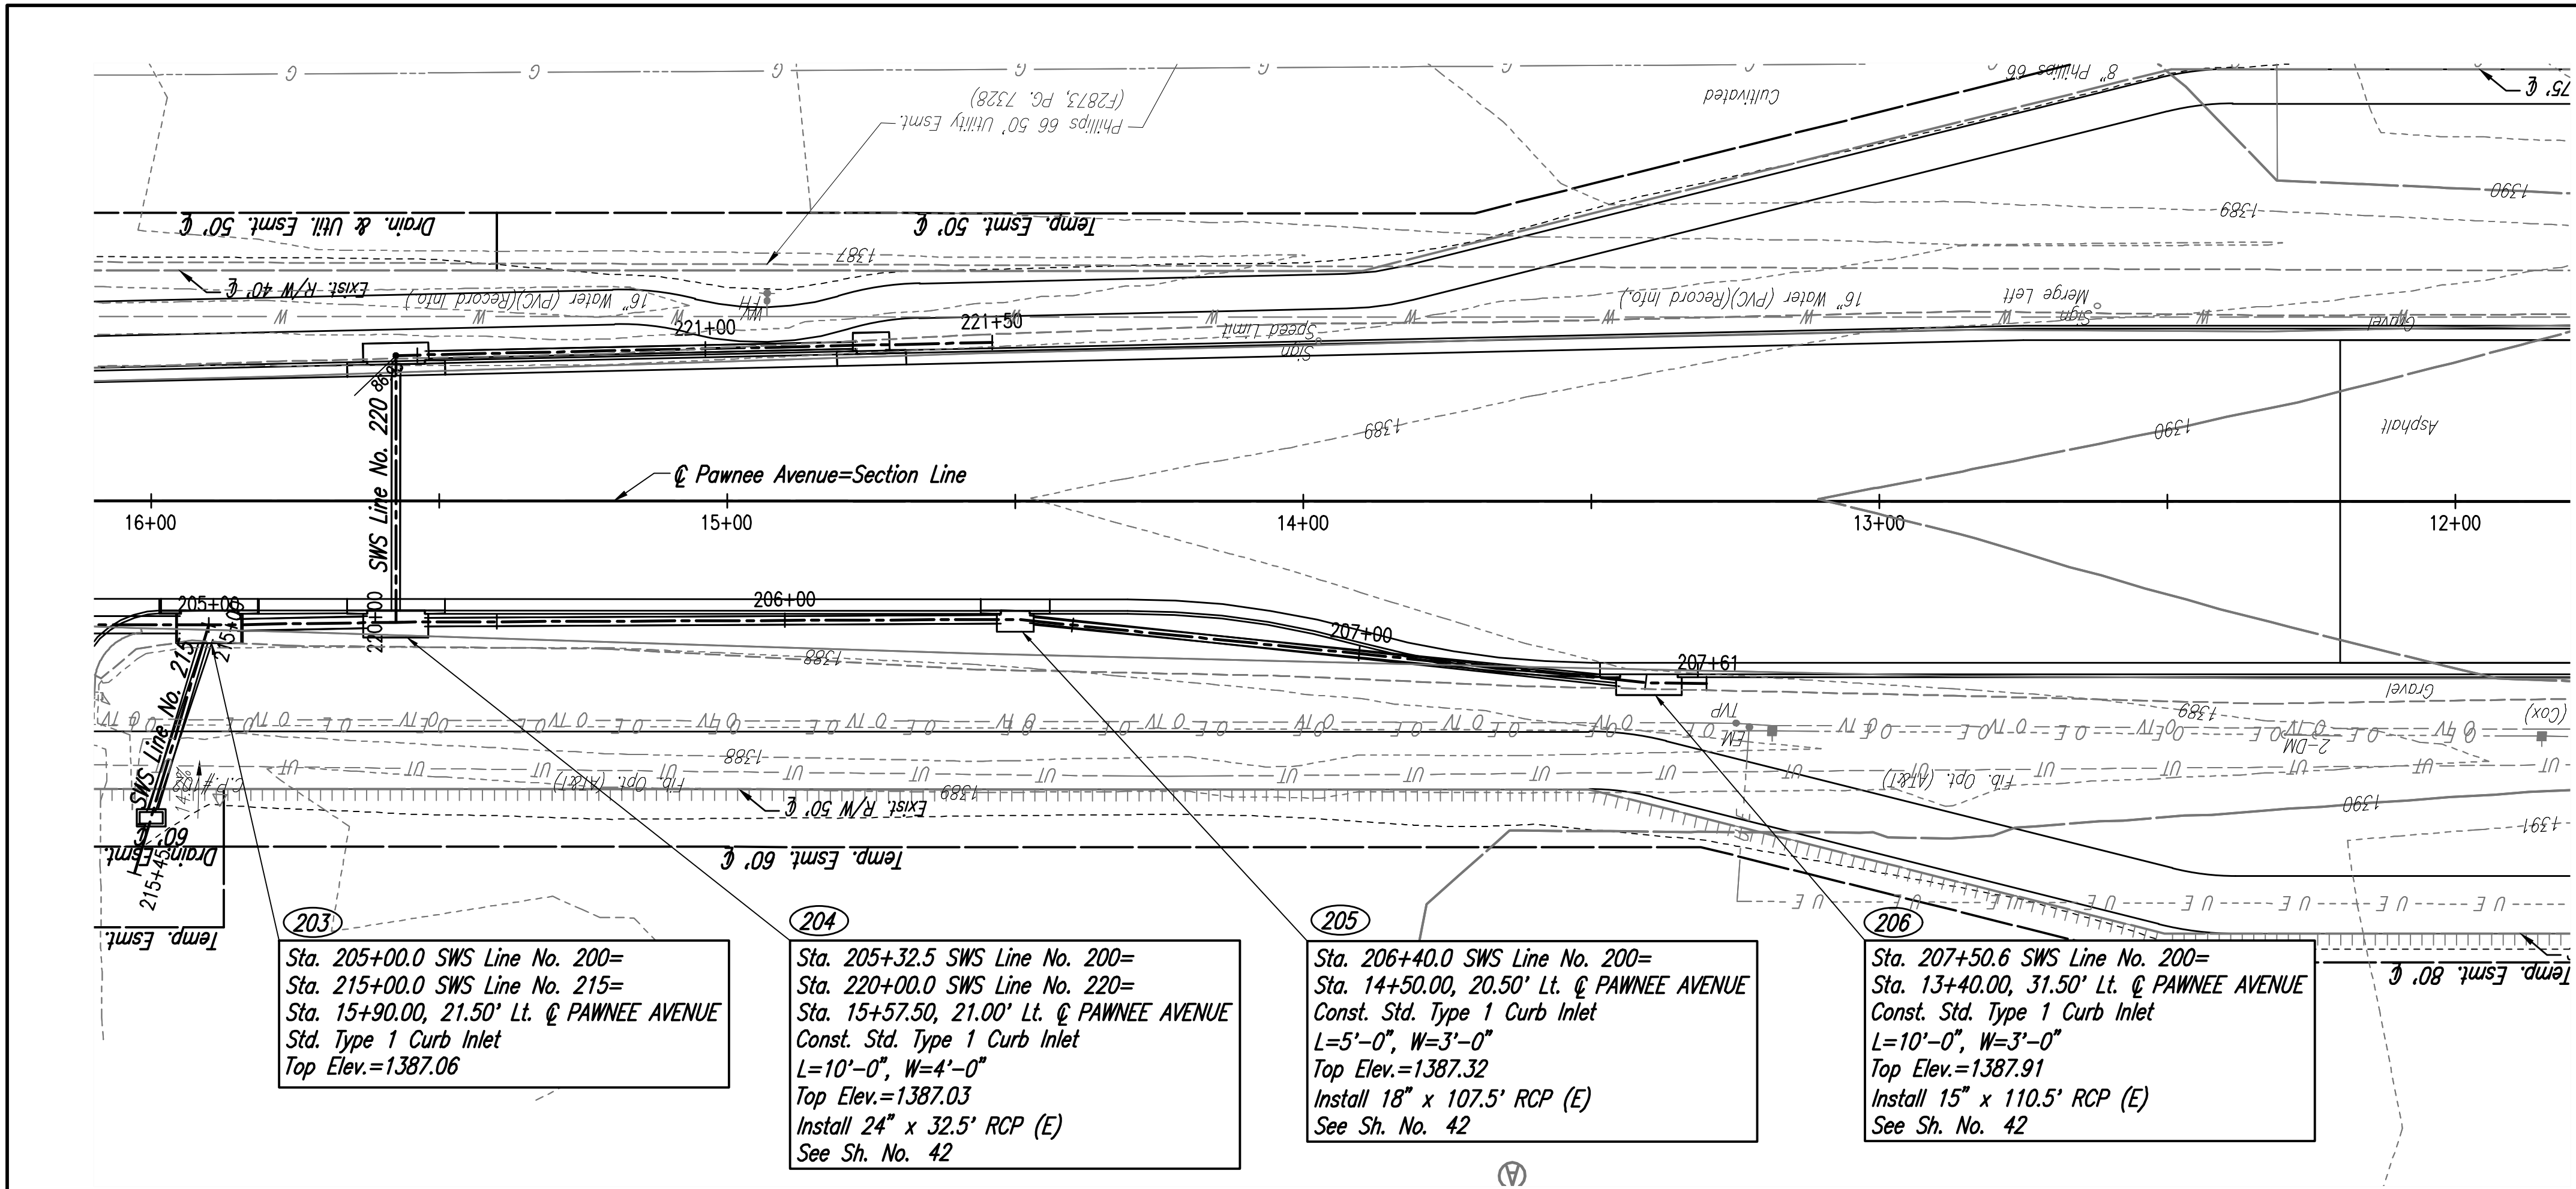

203  
 Sta. 205+00.0 SWS Line No. 200=  
 Sta. 215+00.0 SWS Line No. 215=  
 Sta. 15+90.00, 21.50' Lt. @ PAWNEE AVENUE  
 Std. Type 1 Curb Inlet  
 Top Elev.=1387.06



204  
 Sta. 205+32.5 SWS Line No. 200=  
 Sta. 220+00.0 SWS Line No. 220=  
 Sta. 15+57.50, 21.00' Lt. @ PAWNEE AVENUE  
 Const. Std. Type 1 Curb Inlet  
 L=10'-0", W=4'-0"  
 Top Elev.=1387.03  
 Install 24" x 32.5" RCP (E)  
 See Sh. No. 42

205  
 Sta. 206+40.0 SWS Line No. 200=  
 Sta. 14+50.00, 20.50' Lt. @ PAWNEE AVENUE  
 Const. Std. Type 1 Curb Inlet  
 L=5'-0", W=3'-0"  
 Top Elev.=1387.32  
 Install 18" x 107.5' RCP (E)  
 See Sh. No. 42

206  
 Sta. 207+50.6 SWS Line No. 200=  
 Sta. 13+40.00, 31.50' Lt. @ PAWNEE AVENUE  
 Const. Std. Type 1 Curb Inlet  
 L=10'-0", W=3'-0"  
 Top Elev.=1387.91  
 Install 15" x 110.5' RCP (E)  
 See Sh. No. 42

COORDINATE LIST		
POINT	NORTH	EAST
203	1,672,961.2141	1,681,701.1502
204	1,672,960.1771	1,681,668.6629
205	1,672,957.9011	1,681,561.1859
206	1,672,967.0822	1,681,451.0191

203 = COORDINATE POINT NO.

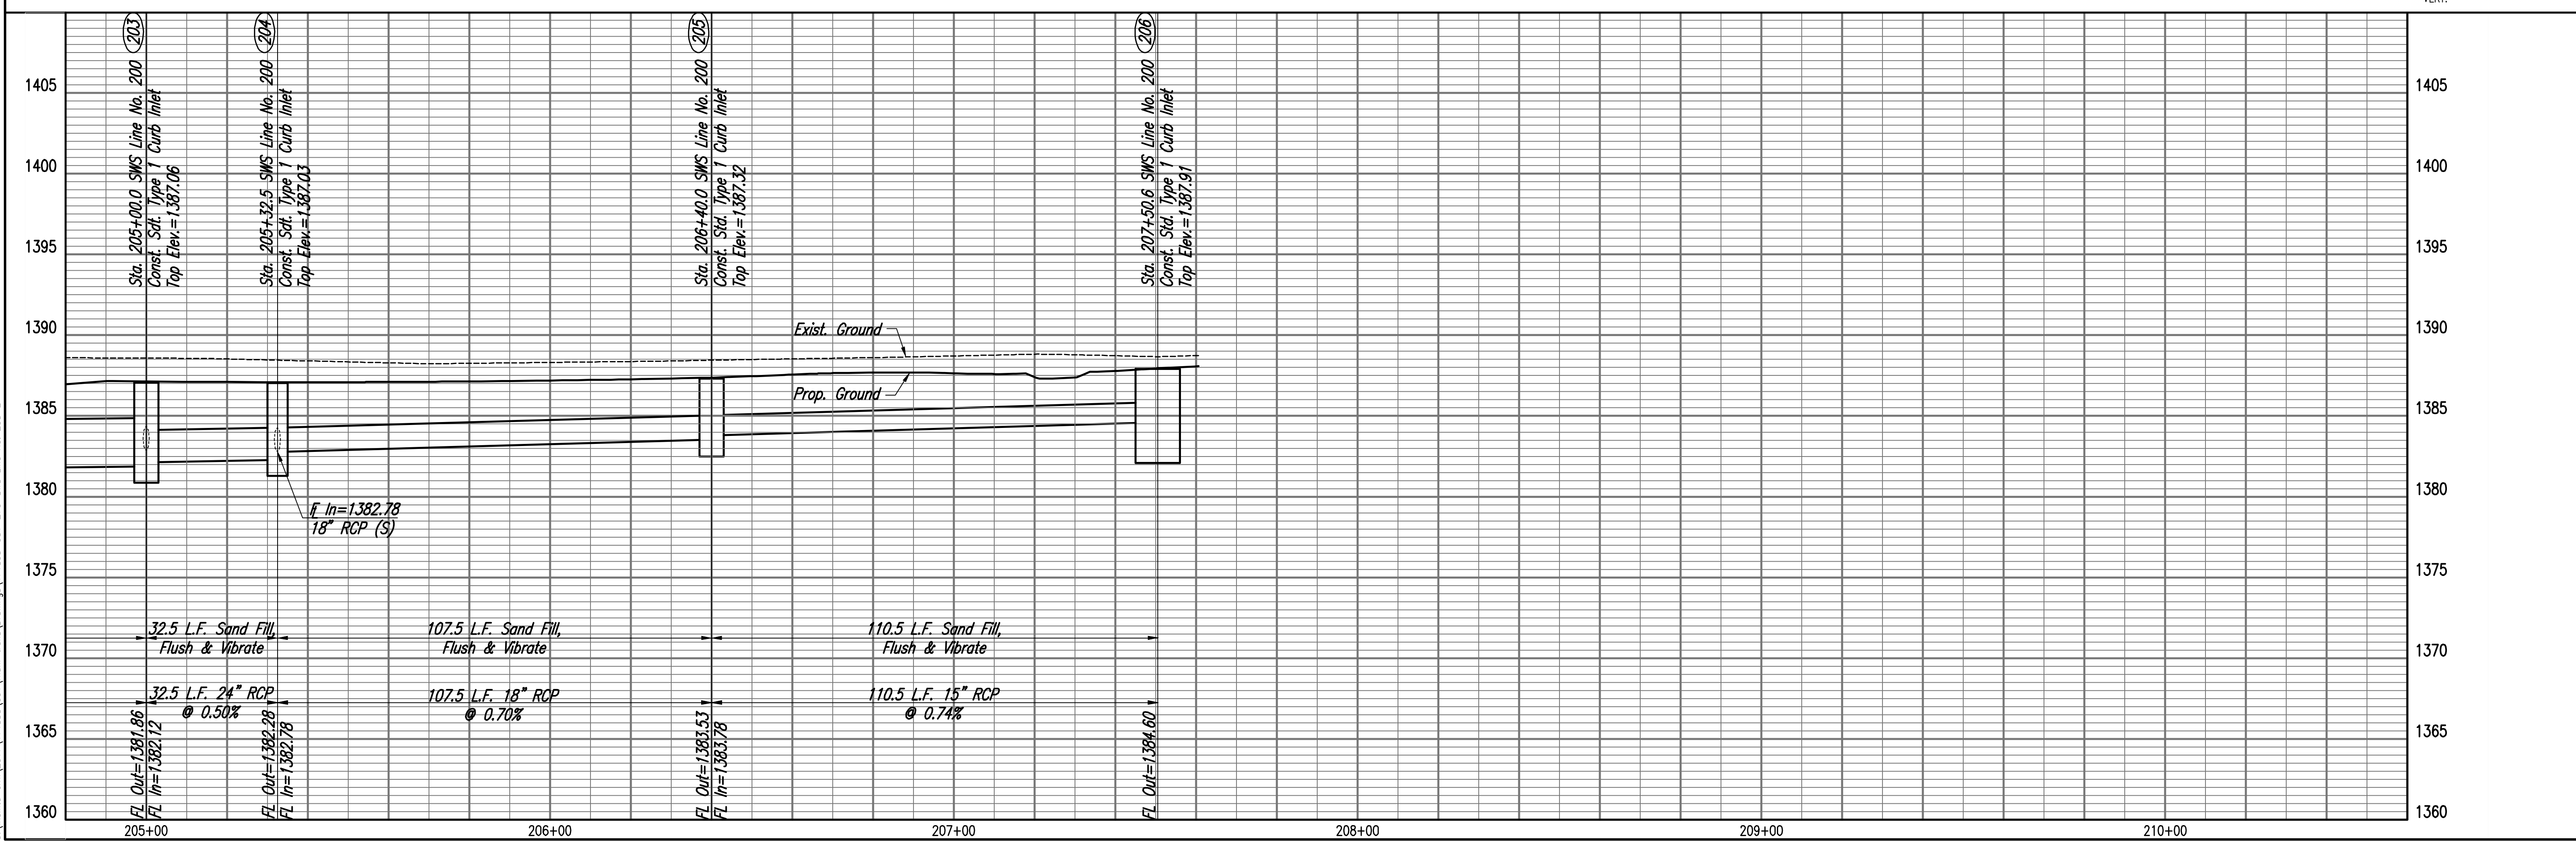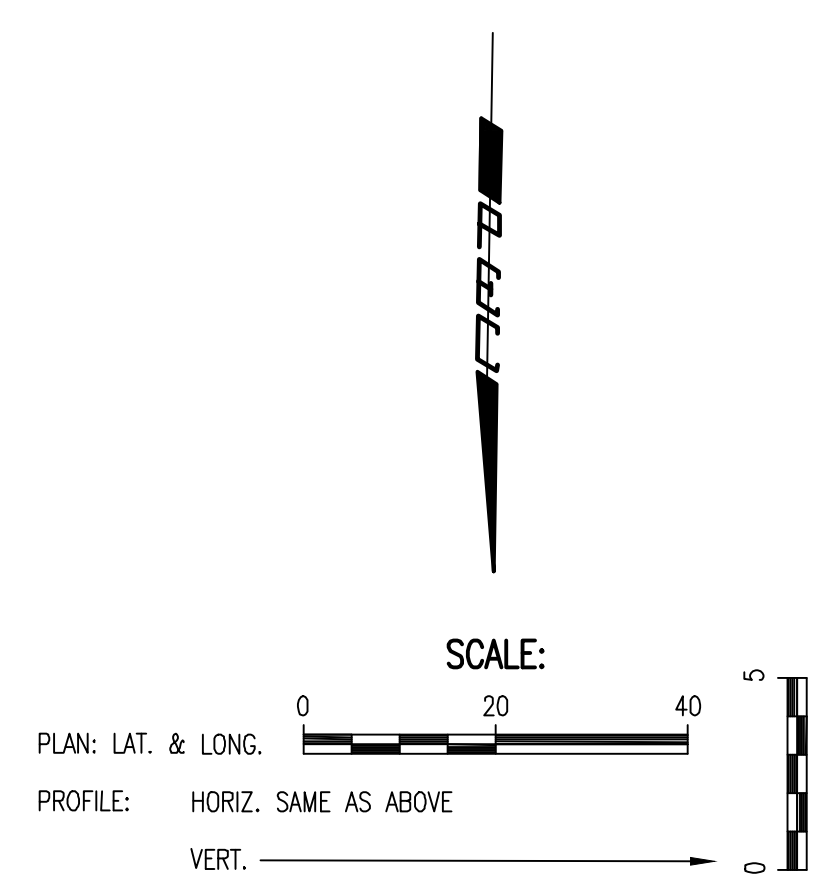

PAWNEE AVENUE FROM WEBB TO GREENWICH  
 PAVING AND INCIDENTAL DRAINAGE IMPROVEMENTS

**SWS LINE NO. 200**

PROFESSIONAL ENGINEERING CONSULTANTS P.A.  
 308 SOUTH TOPEKA WICHITA, KS 67202  
 316-262-2691 www.pec1.com

PEC

Designed By: RUS  
 Drawn By: BUS, CP

Job No.: 171395-002  
 Date: APRIL 2021

GARY JANZEN, P.E.-CITY ENGINEER  
 CITY OF WICHITA PROJECT NO. 472-85434

Sheet 27 of 134