
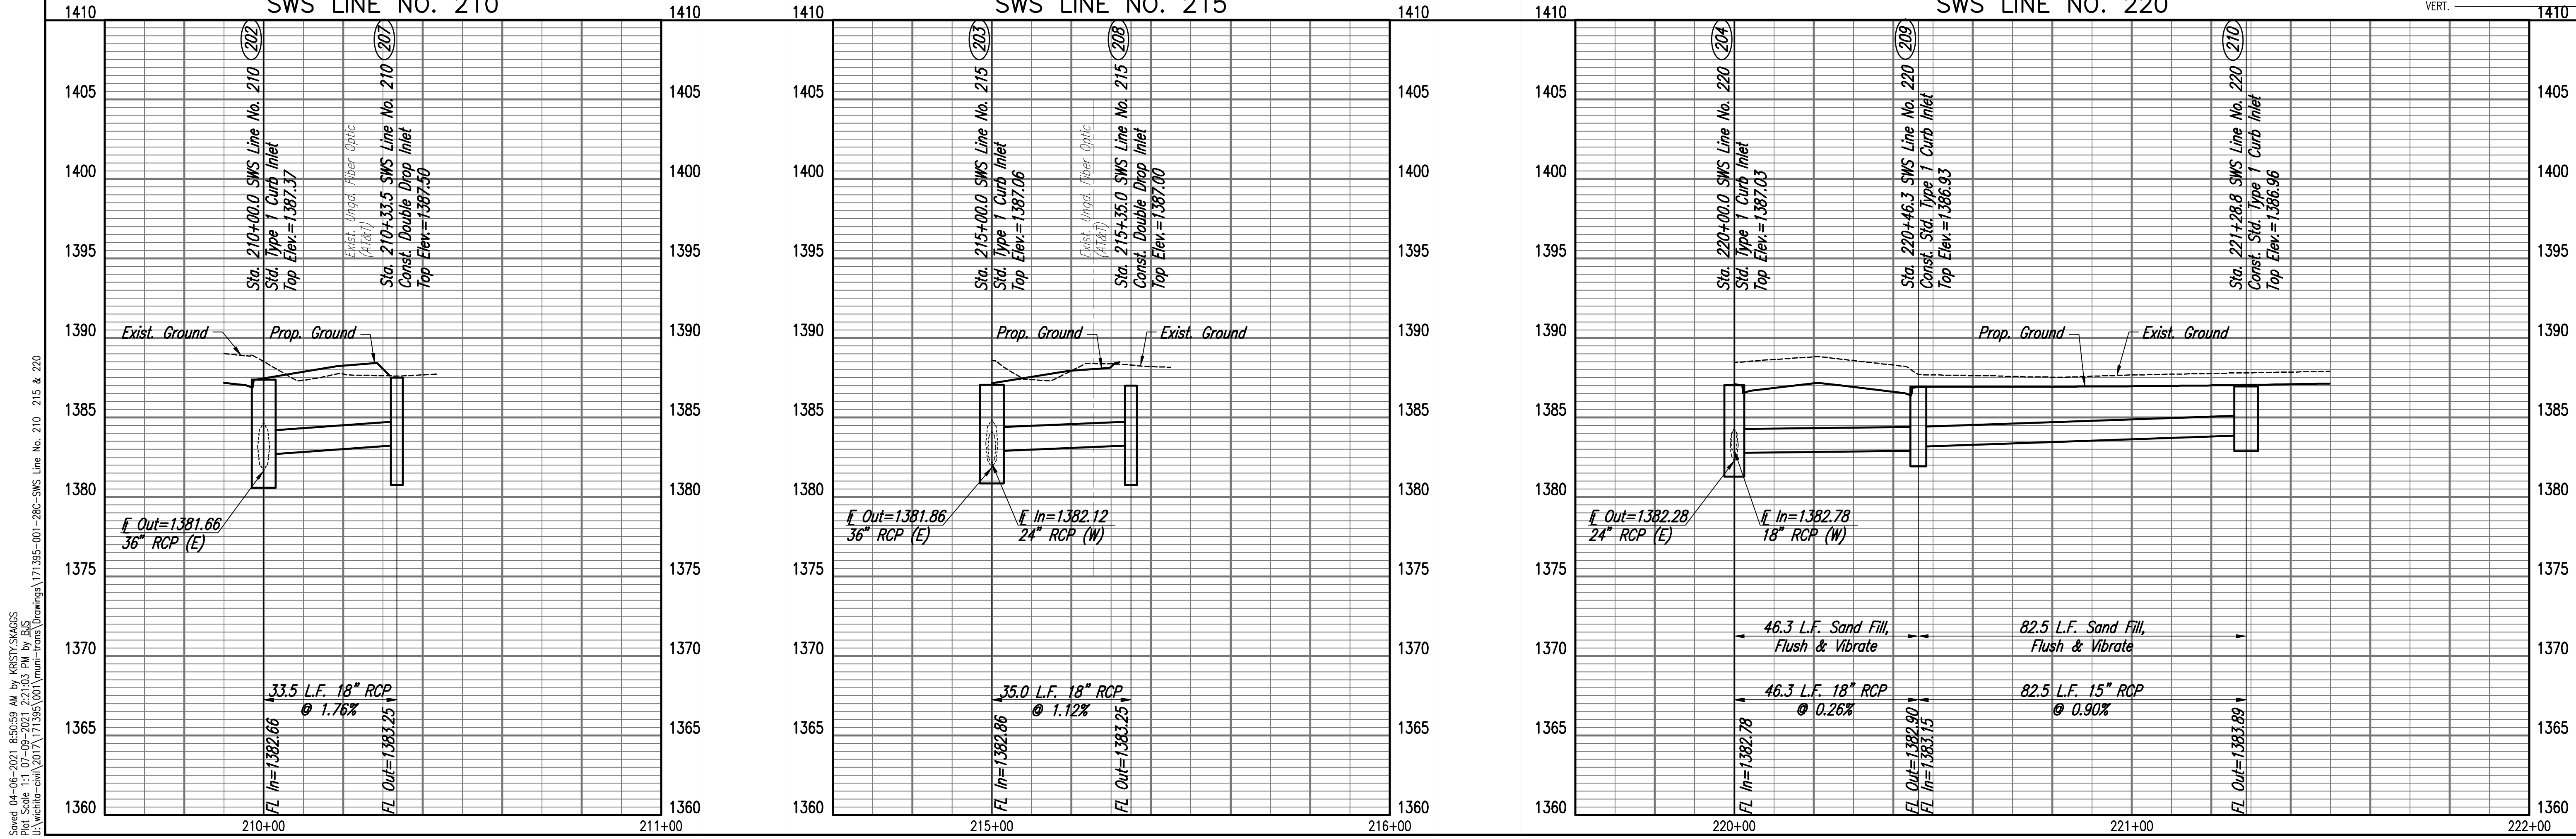


PLAN	CHECKED	DATE
	CHECKED	

PROFILE	CHECKED	DATE
	CHECKED	

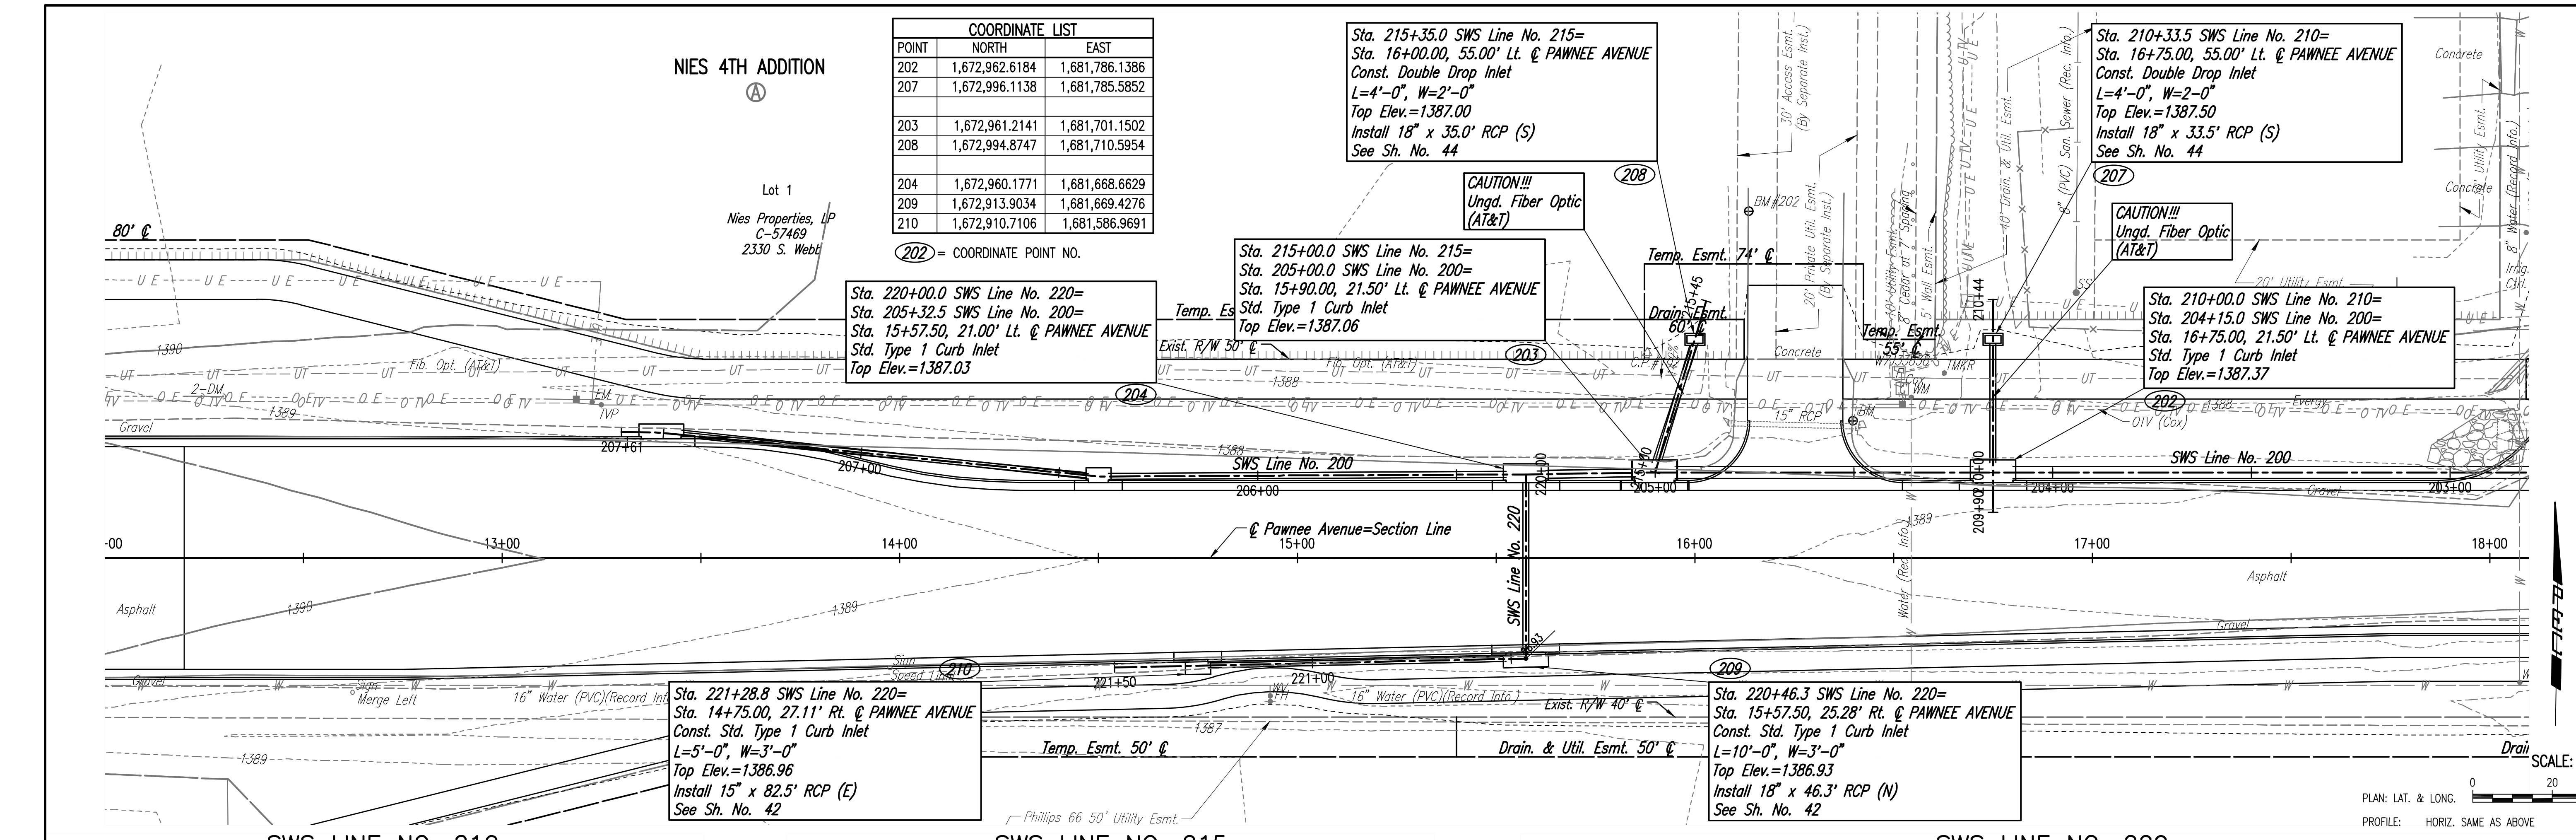

Saved: 04-06-2021 8:50:59 AM by: KRSY/SKAGS
Plot Scale: 1" = 10'-0" (Horizontal) 1" = 5'-0" (Vertical)
User: wchita-civil\2017\171395-001\Drawings\171395-001-28C-SWS Line No. 210, 215 & 220

PEC
PROFESSIONAL ENGINEERING CONSULTANTS P.A.
308 SOUTH TOPEKA WICHITA, KS 67202
316-262-2691 www.pec1.com

Designed by: RJS
Drawn by: BUS, CP

Job No.: 171395-002
Date: APRIL 2021

PAWNEE AVENUE FROM WEBB TO GREENWICH
PAVING AND INCIDENTAL DRAINAGE IMPROVEMENTS

SWS LINE NOS. 210, 215 & 220

GARY JANZEN, P.E.-CITY ENGINEER
CITY OF WICHITA PROJECT NO. 472-85434

Sheet 28 of 134