


PLAN	CHECKED	DATE
	CHECKED	



PROFILE	CHECKED	DATE
	CHECKED	

Saved: 04-06-2021 8:54:18 AM by: AEGISTY/SKAGGS
 Plot Scale: 1" = 10' - 09-2021 2:21:26 PM by: BUS
 U:\wchita-civil\2017\171395\001\Drawings\171395-001-29C-SWS Line No. 300

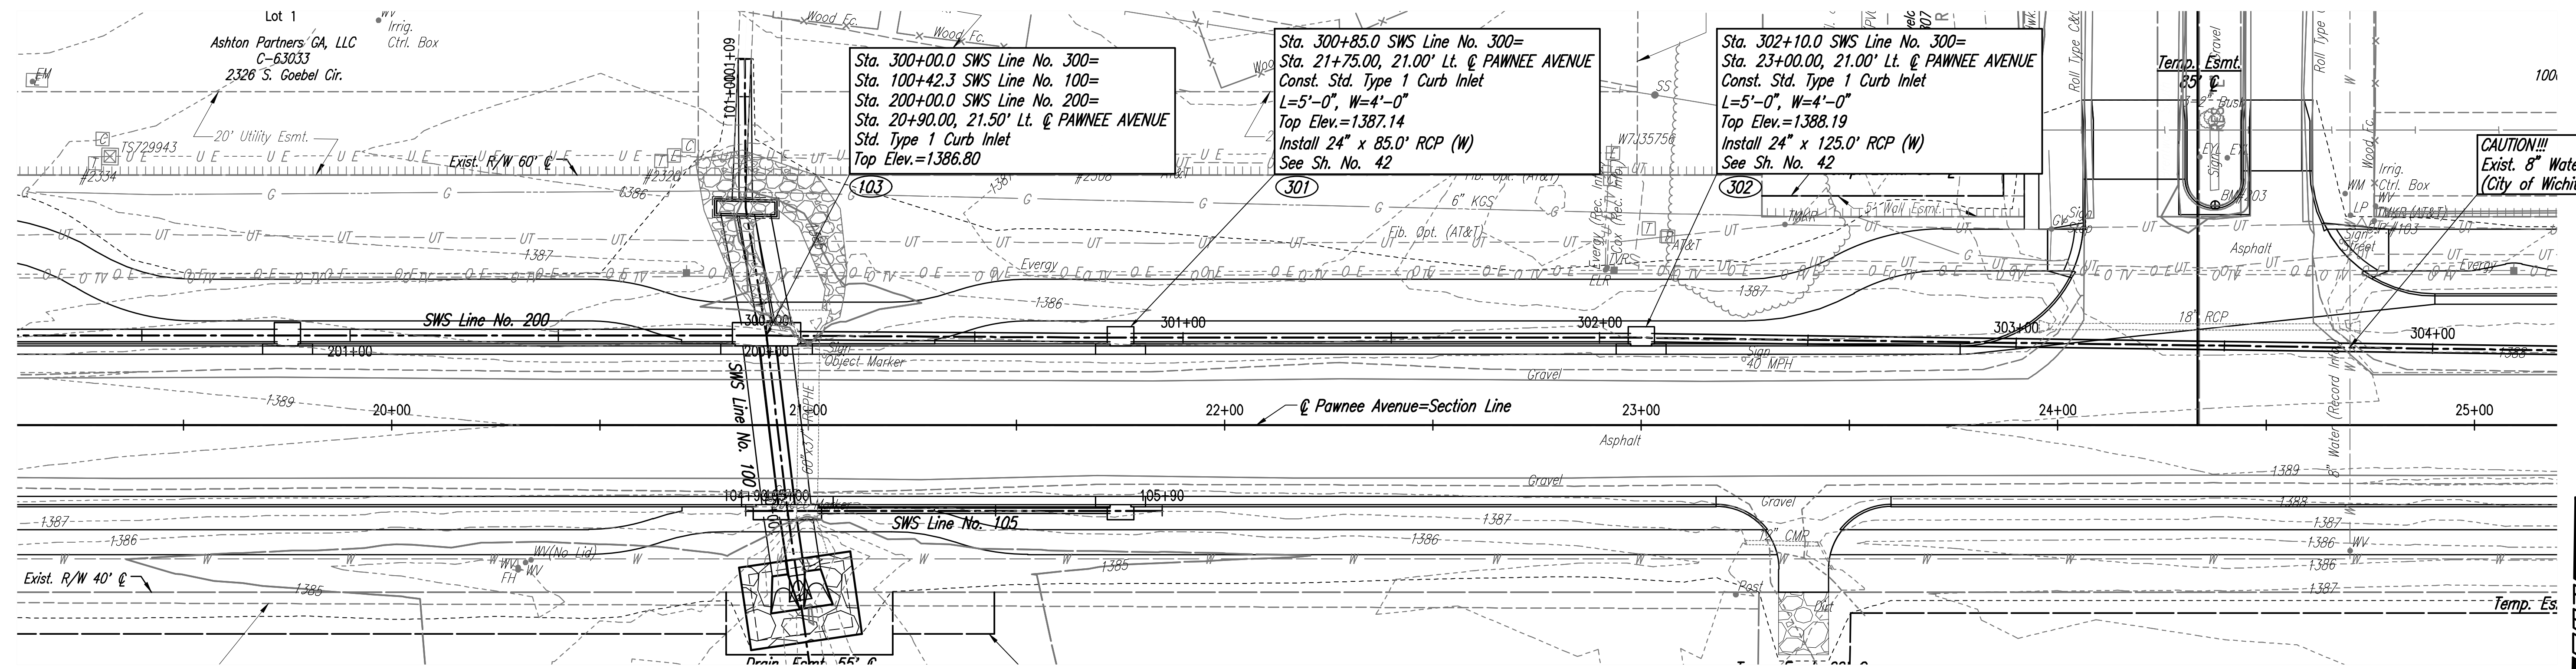

COORDINATE LIST		
POINT	NORTH	EAST
103	1,672,969.4750	1,682,201.0820
301	1,672,970.3794	1,682,286.0787
302	1,672,972.4447	1,682,411.0616

103 = COORDINATE POINT NO.

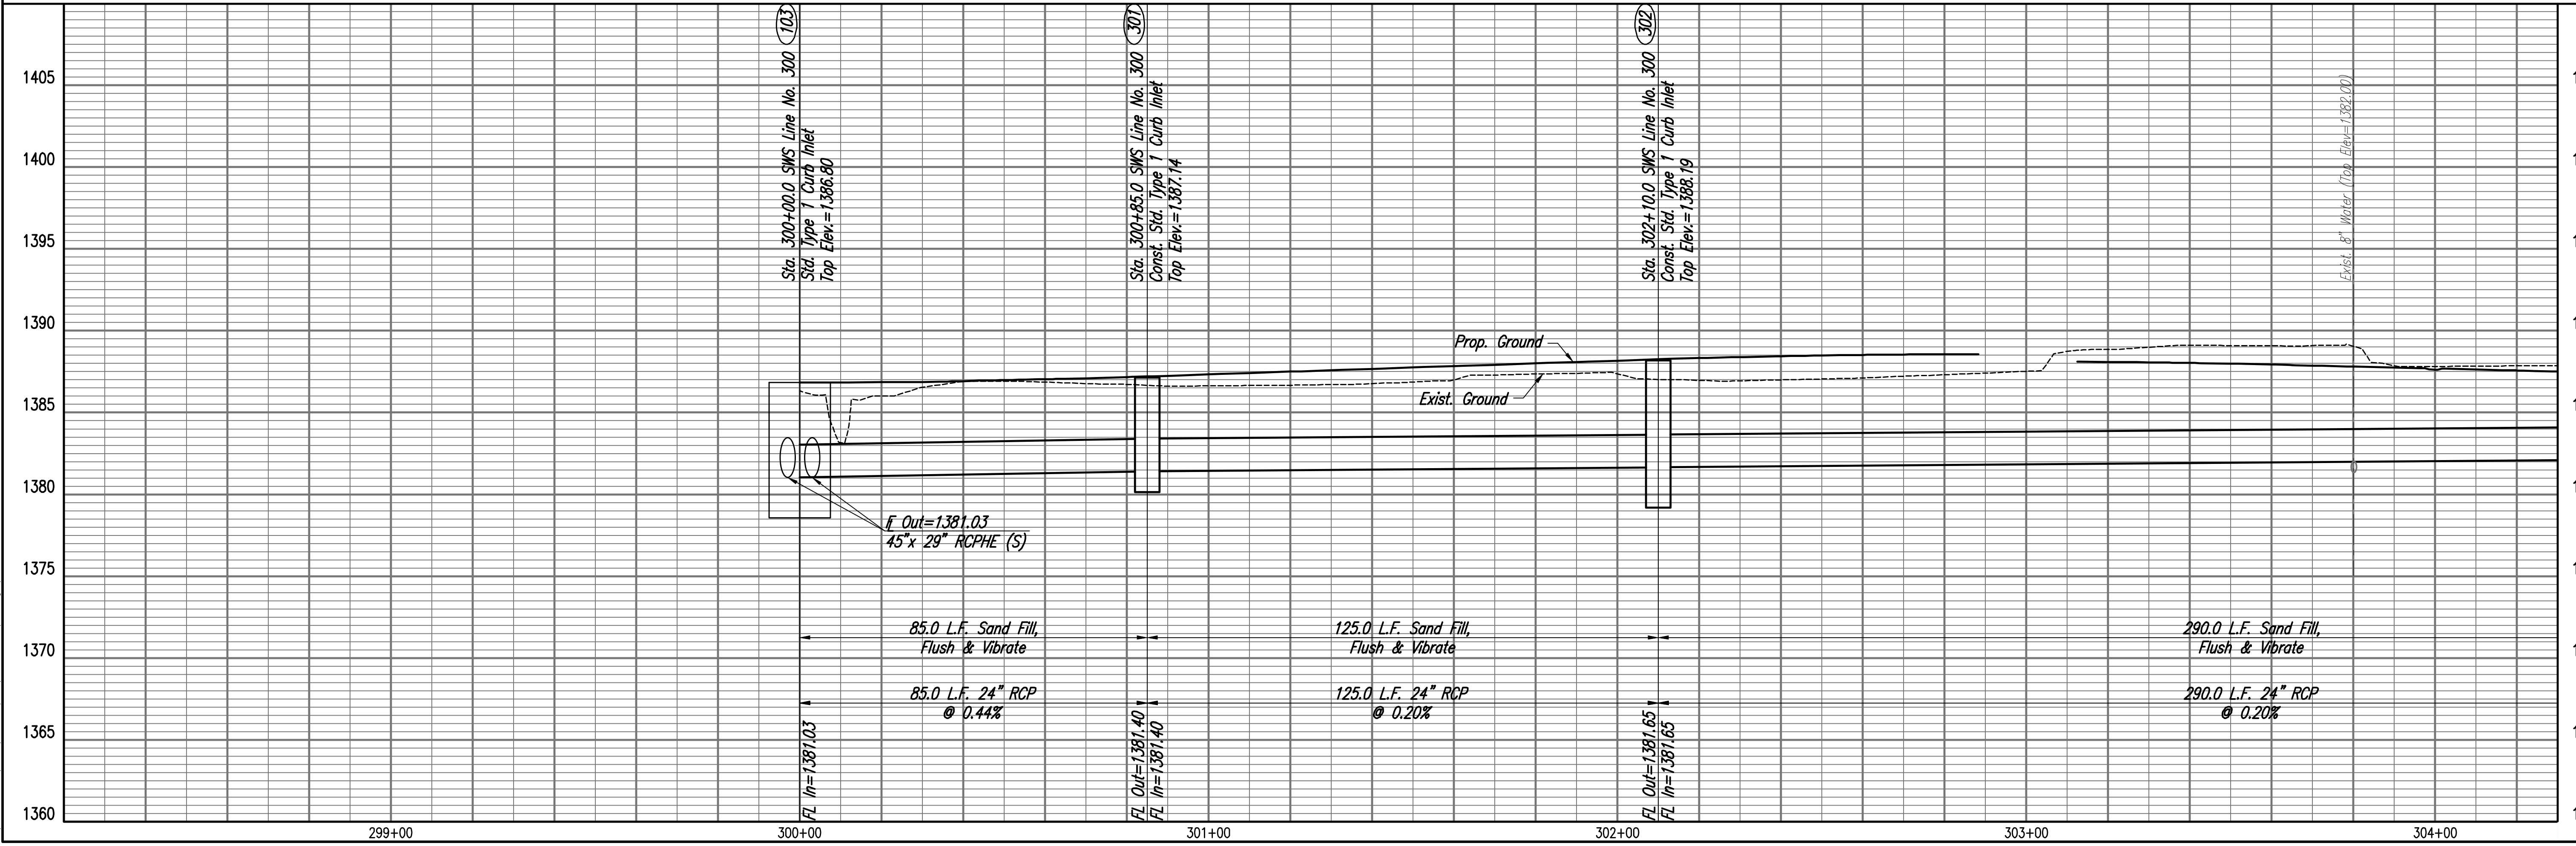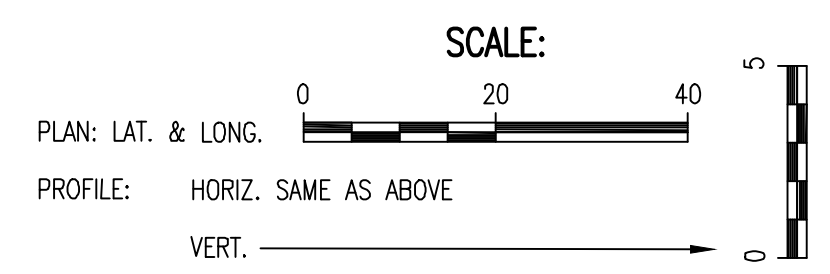

PAWNEE AVENUE FROM WEBB TO GREENWICH
 PAVING AND INCIDENTAL DRAINAGE IMPROVEMENTS
SWS LINE NO. 300
 GARY JANZEN, P.E. - CITY ENGINEER
 CITY OF WICHITA - PROJECT NO. 472-85434
 Job No. 171395-002 Date APRIL 2021
 Designed By BUS Drawn By BUS, CP
 Sheet 29 of 134