


DATE	
BY	
CHECKED	CHECKED
PLAN	




DATE	
BY	
CHECKED	CHECKED
PROFILE	

Saved: 03-17-2021 3:46:07 PM by BILL SEFSON  
 Plot Scale: 1" = 10' - 09-2021 2:21:53 PM by BUS  
 U:\wchita-civil\2017\171395\001\Drawings\171395-001-300-SWS Line No. 300-2

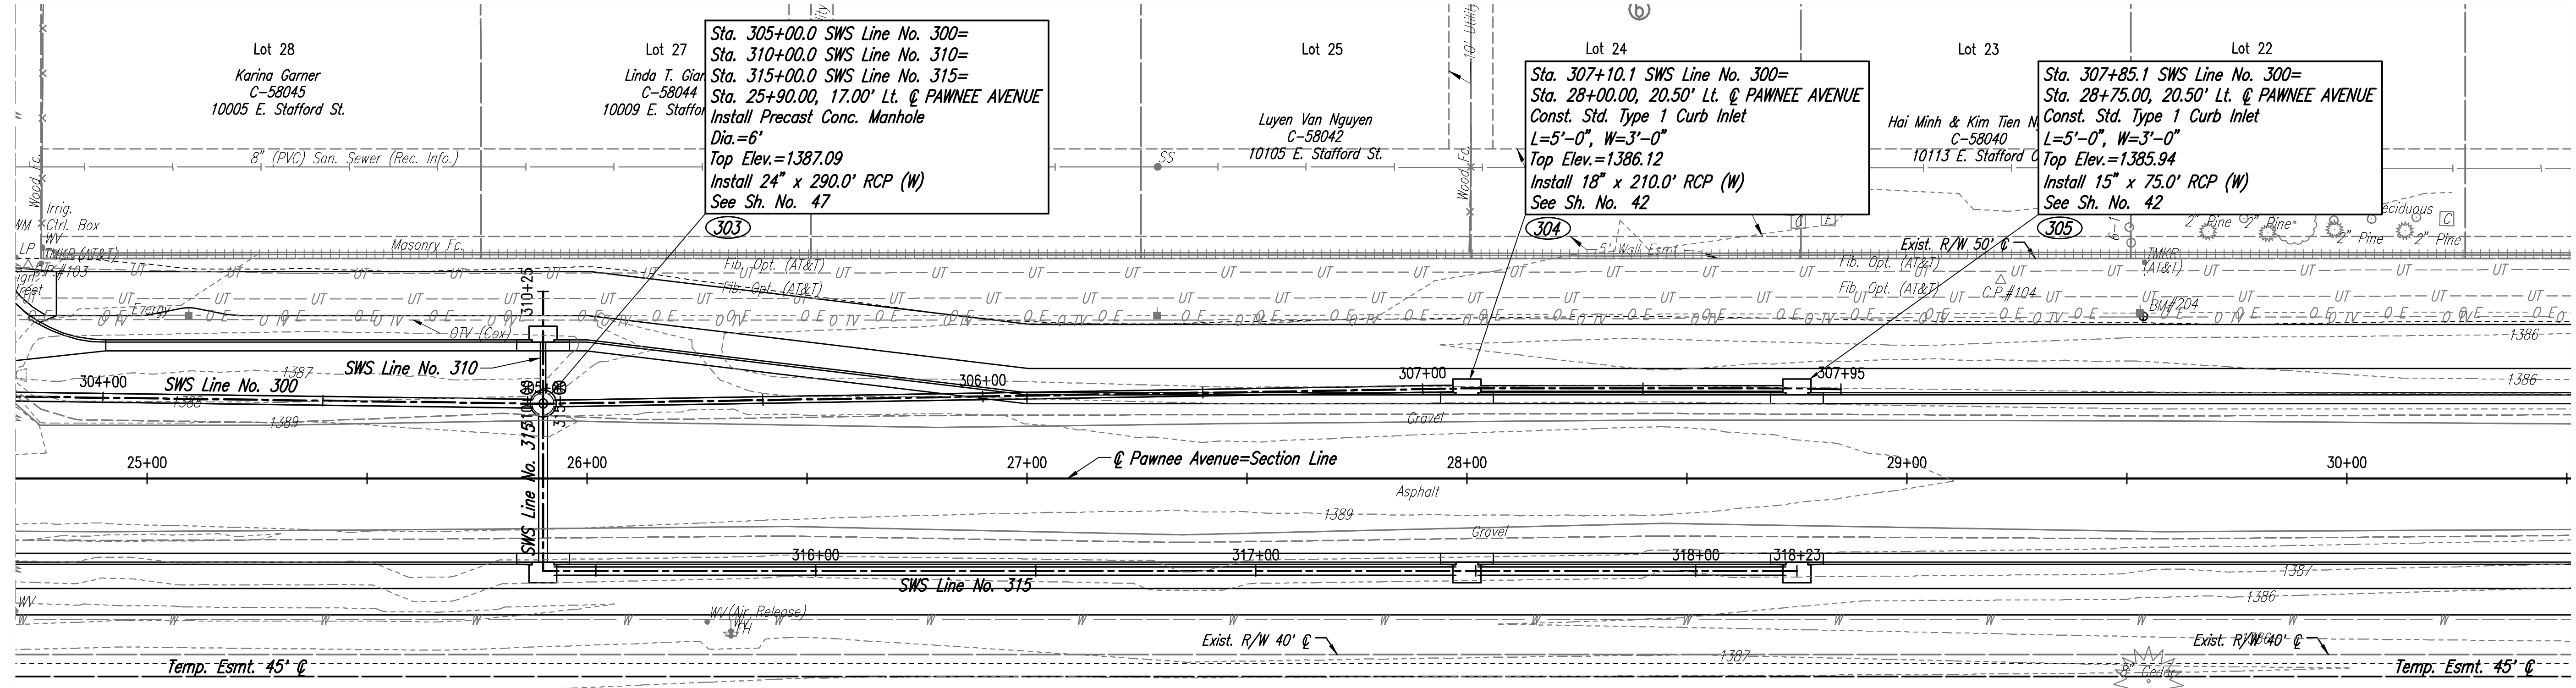

COORDINATE LIST		
POINT	NORTH	EAST
303	1,672,973.2366	1,682,701.0881
304	1,672,980.2057	1,682,911.0016
305	1,672,981.4449	1,682,985.9914

303 = COORDINATE POINT NO.

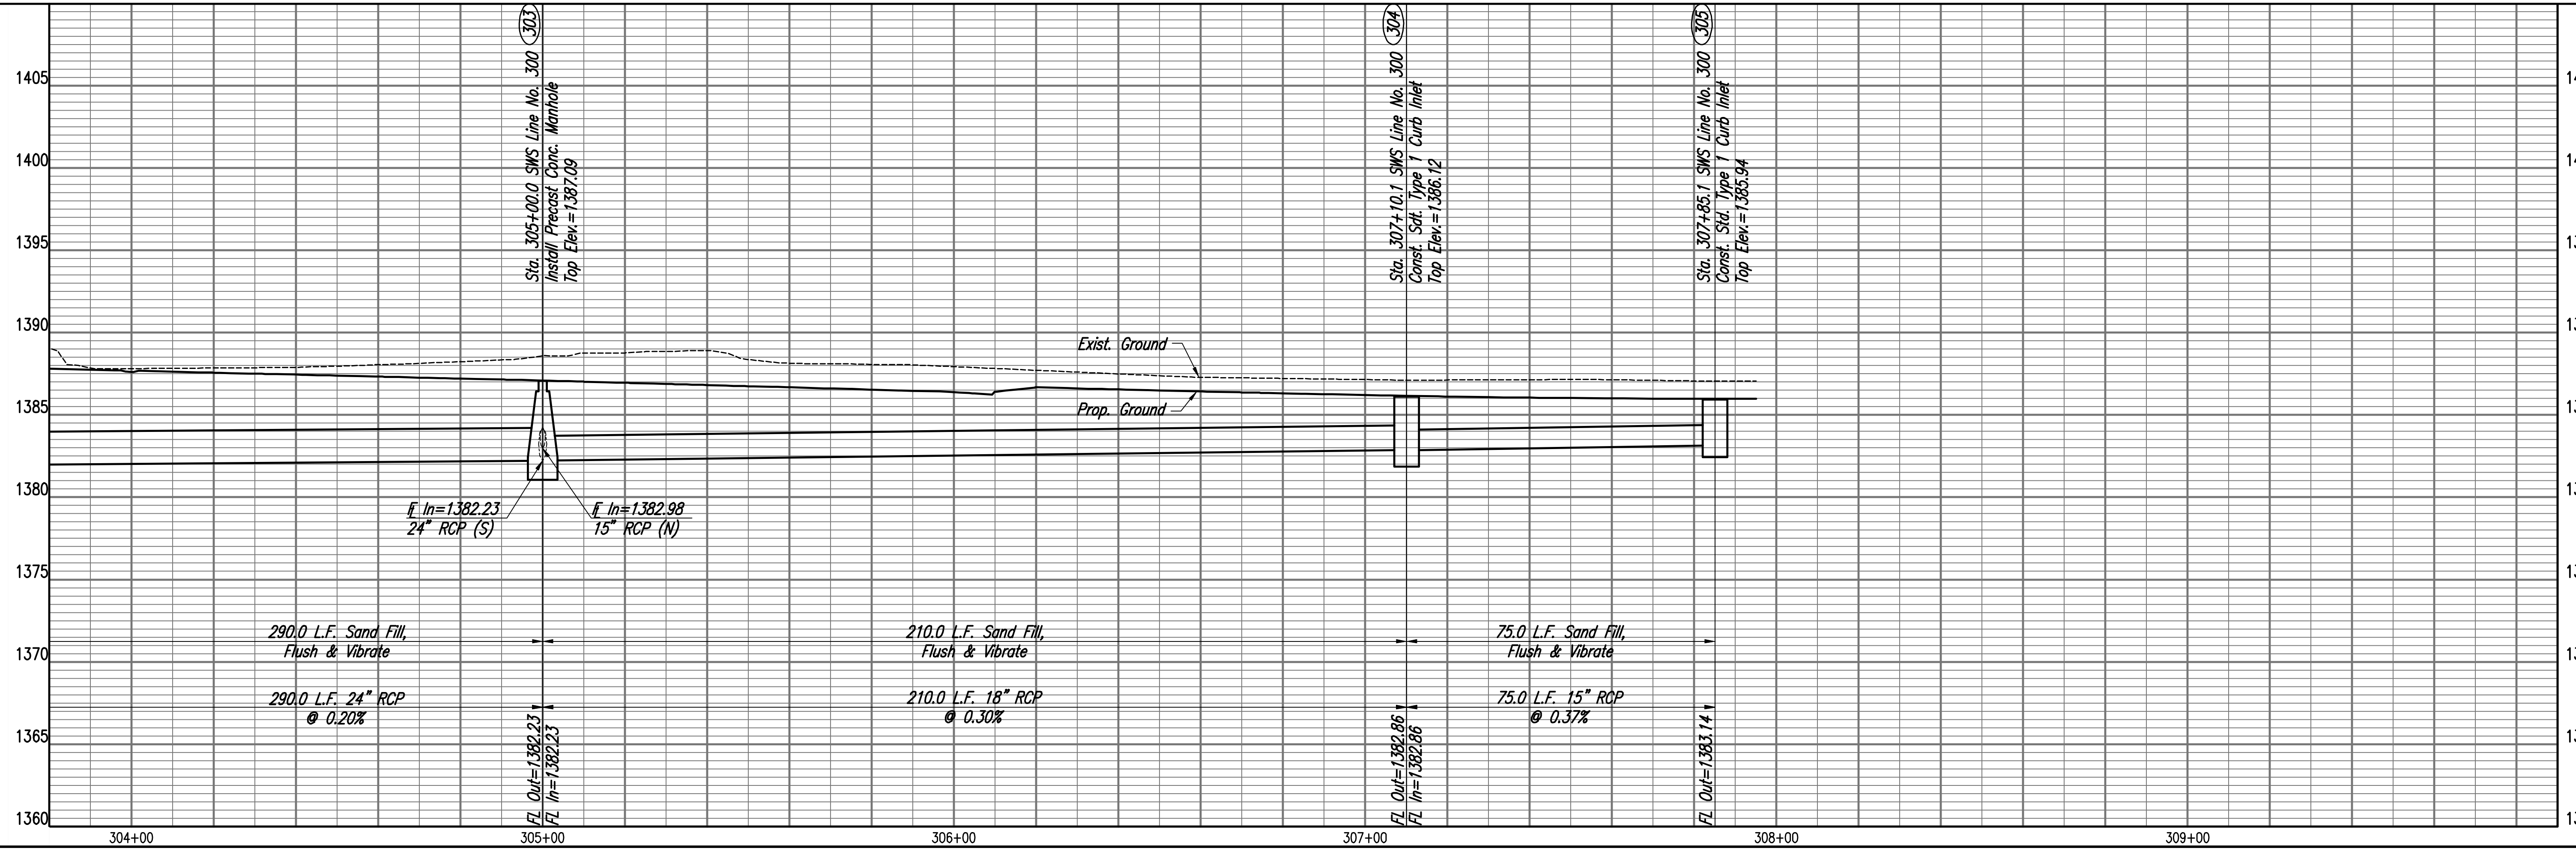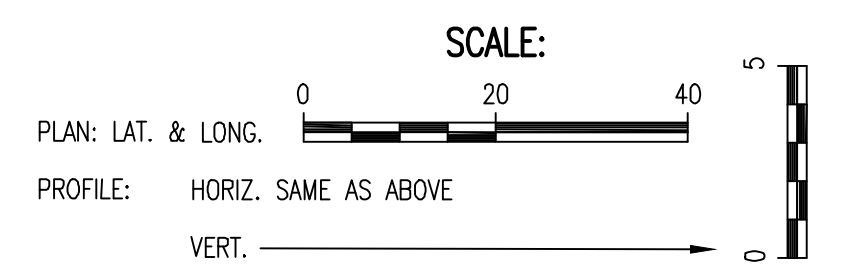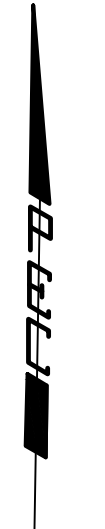

PAWNEE AVENUE FROM WEBB TO GREENWICH  
 PAVING AND INCIDENTAL DRAINAGE IMPROVEMENTS  
**SWS LINE NO. 300**  
 GARY JANZEN, P.E. - CITY ENGINEER  
 CITY OF WICHITA PROJECT NO. 472-85434

PROFESSIONAL ENGINEERING CONSULTANTS P.A.  
 308 SOUTH TOPEKA WICHITA, KS 67202  
 316-262-2691 www.pec1.com  
**PECC**  
 Designed By: RUS  
 Drawn By: BUS, CP  
 Job No.: 171395-002  
 Date: APRIL 2021  
 Sheet 30 of 134