



DATE	
BY	
CHECKED	
CHECKED	
PLAN	

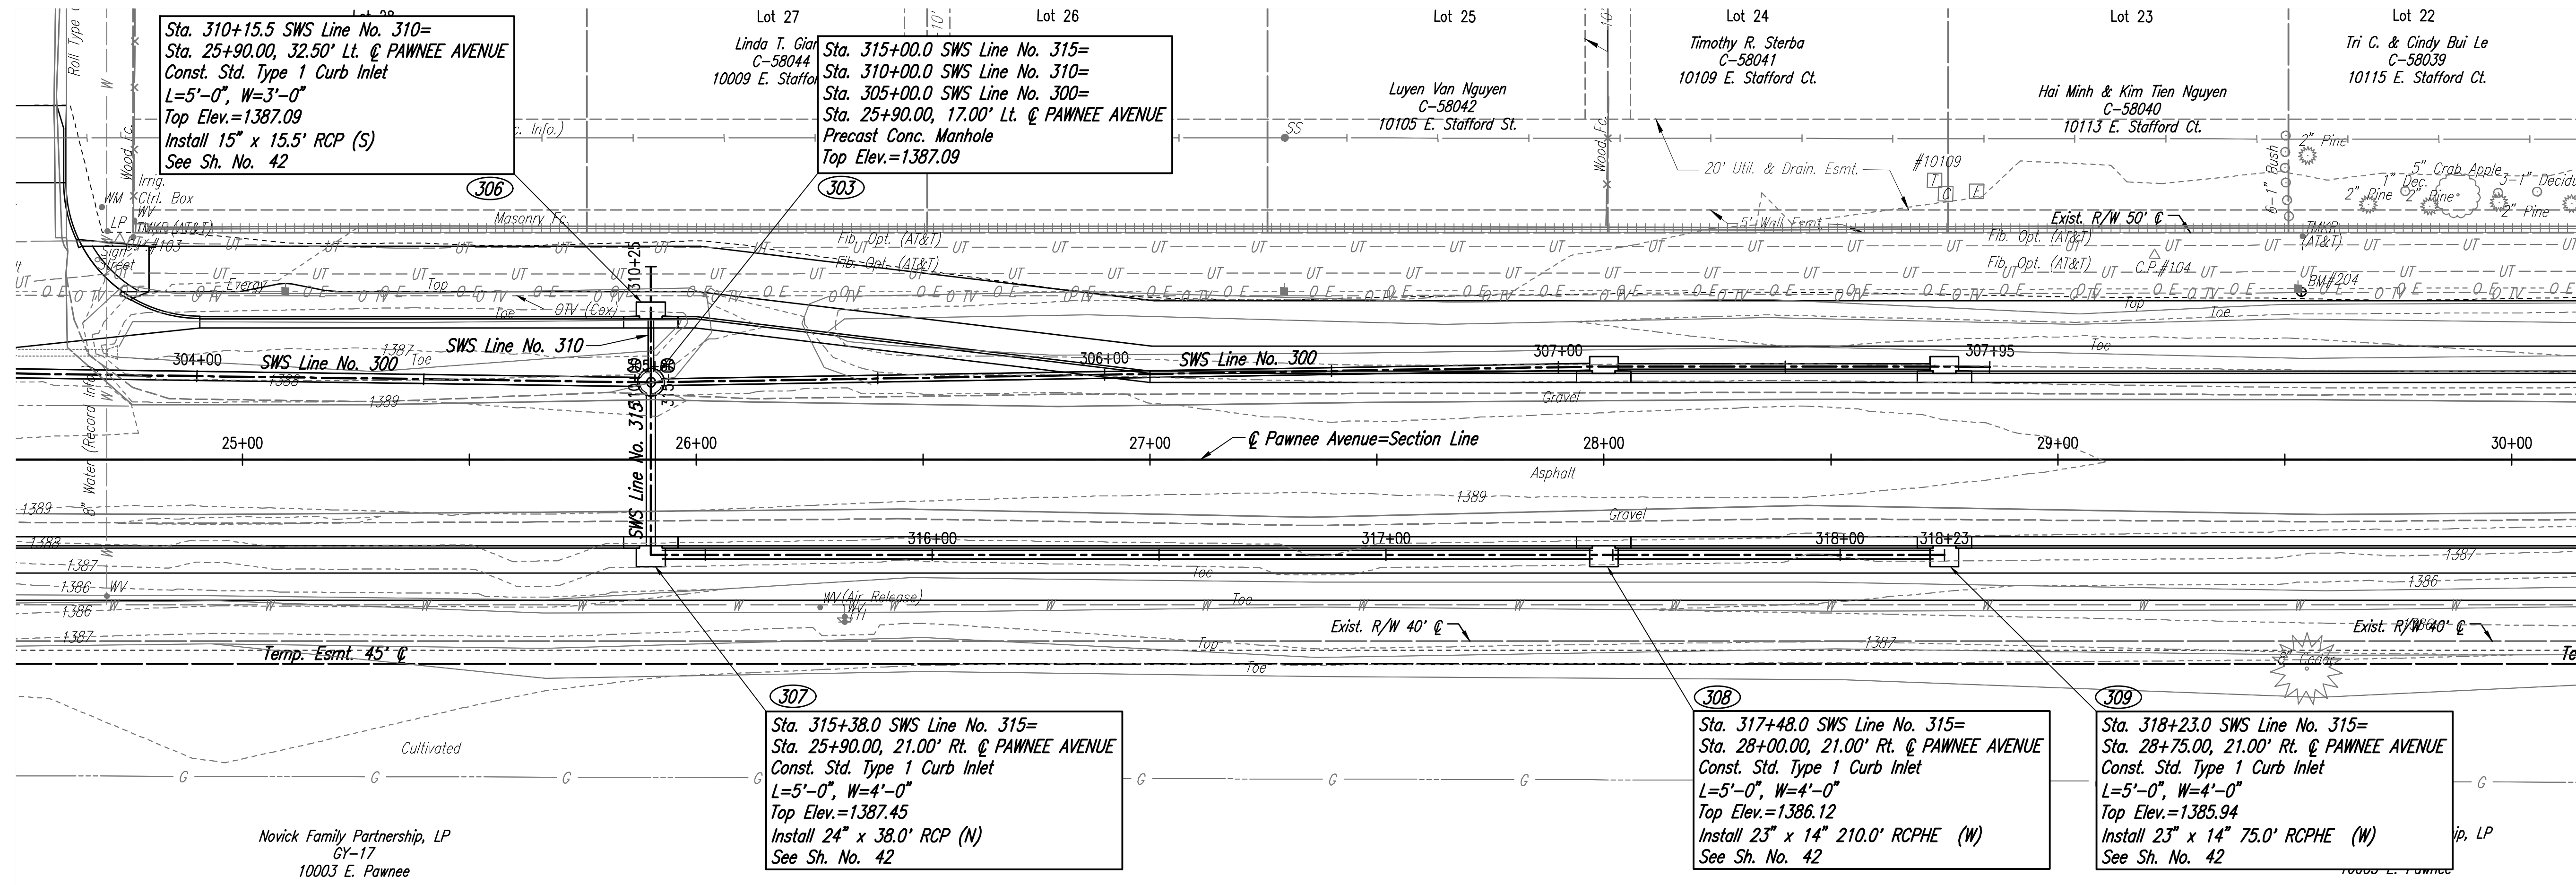


COORDINATE LIST		
POINT	NORTH	EAST
303	1,672,973.2366	1,682,701.0881
306	1,672,988.7345	1,682,700.8320
303	1,672,973.2366	1,682,701.0881
307	1,672,935.2418	1,682,701.7159
308	1,672,938.7114	1,682,911.6873
309	1,672,939.9505	1,682,986.6770

303 = COORDINATE POINT NO.

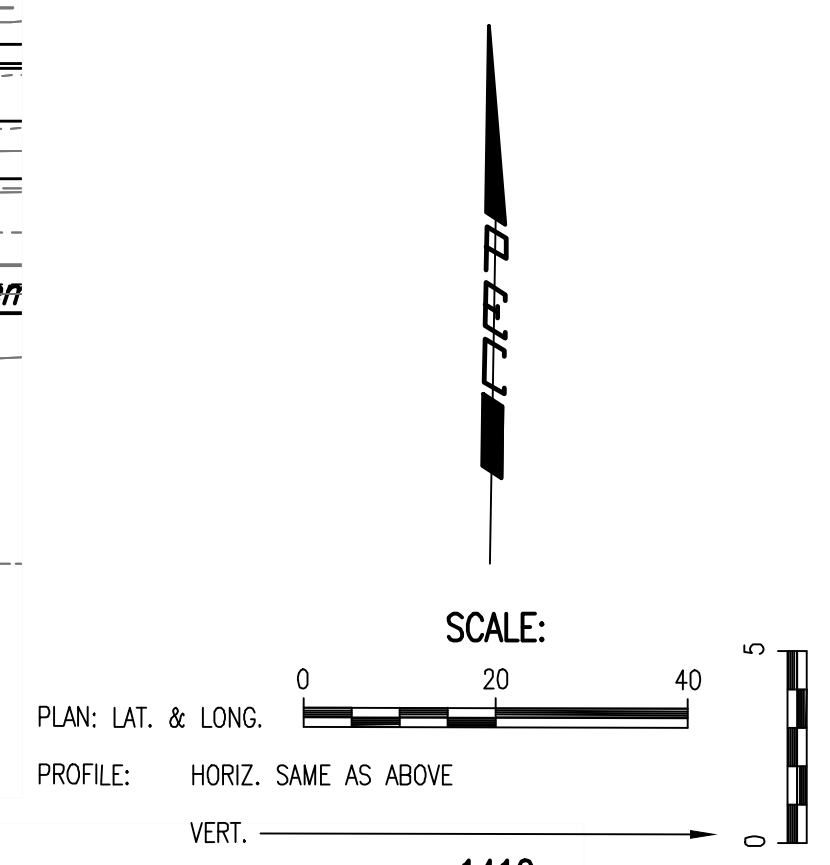

DATE	
BY	
CHECKED	
CHECKED	
PROFILE	

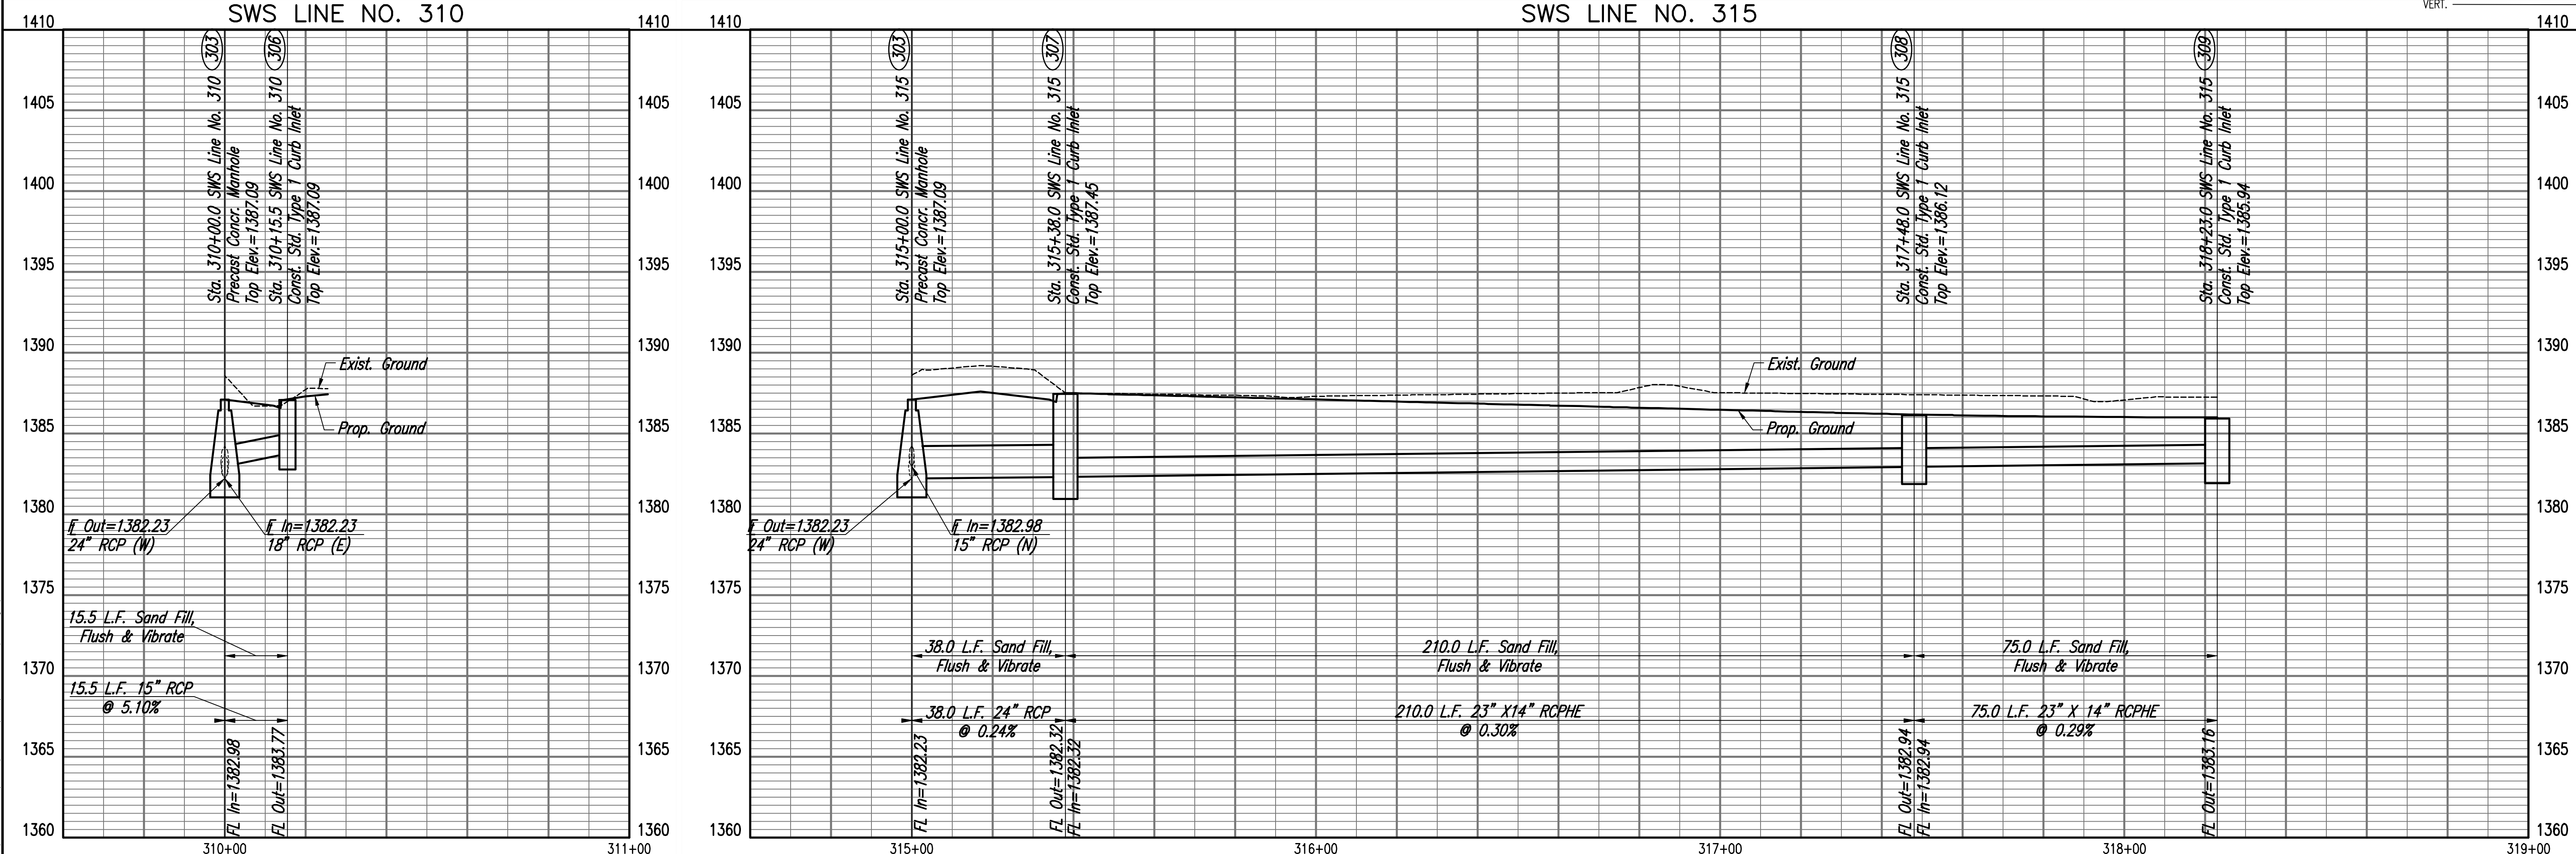

Served 03-17-2021 5:27:52 PM by BILL SEASON
 Plot Scale 1:1 07-09-2021 2:22:15 PM by BUS
 U:\wchita-civil\2017\171395\001\Drawings\171395-001-310-SWS Line No. 310 & 315

PEC
 PROFESSIONAL ENGINEERING CONSULTANTS P.A.
 308 SOUTH TOPEKA WICHITA, KS 67202
 316-262-2691 www.pec1.com
 Job No. 171395-002 Date APRIL 2021
 Designed by RUS BUS, CP
 Drawn by BUS, CP
SWS LINE NOS. 310 & 315
 PAWNEE AVENUE FROM WEBB TO GREENWICH
 PAVING AND INCIDENTAL DRAINAGE IMPROVEMENTS
 GARY JANZEN, P.E.-CITY ENGINEER
 CITY OF WICHITA PROJECT NO. 472-85434
 Sheet 31 of 134