


CHECKED	BY	DATE
CHECKED		



CHECKED	BY	DATE
CHECKED		

Saved: 04-09-2021 4:38:19 PM by: KRISTY SKAGGS
 Plot Scale: 1" = 10' - 09-2021 2:22:36 PM by: BUS
 U:\wchita-civil\2017\171395\001\main-trans\Drawings\171395-001-30C-SWS Line No. 400

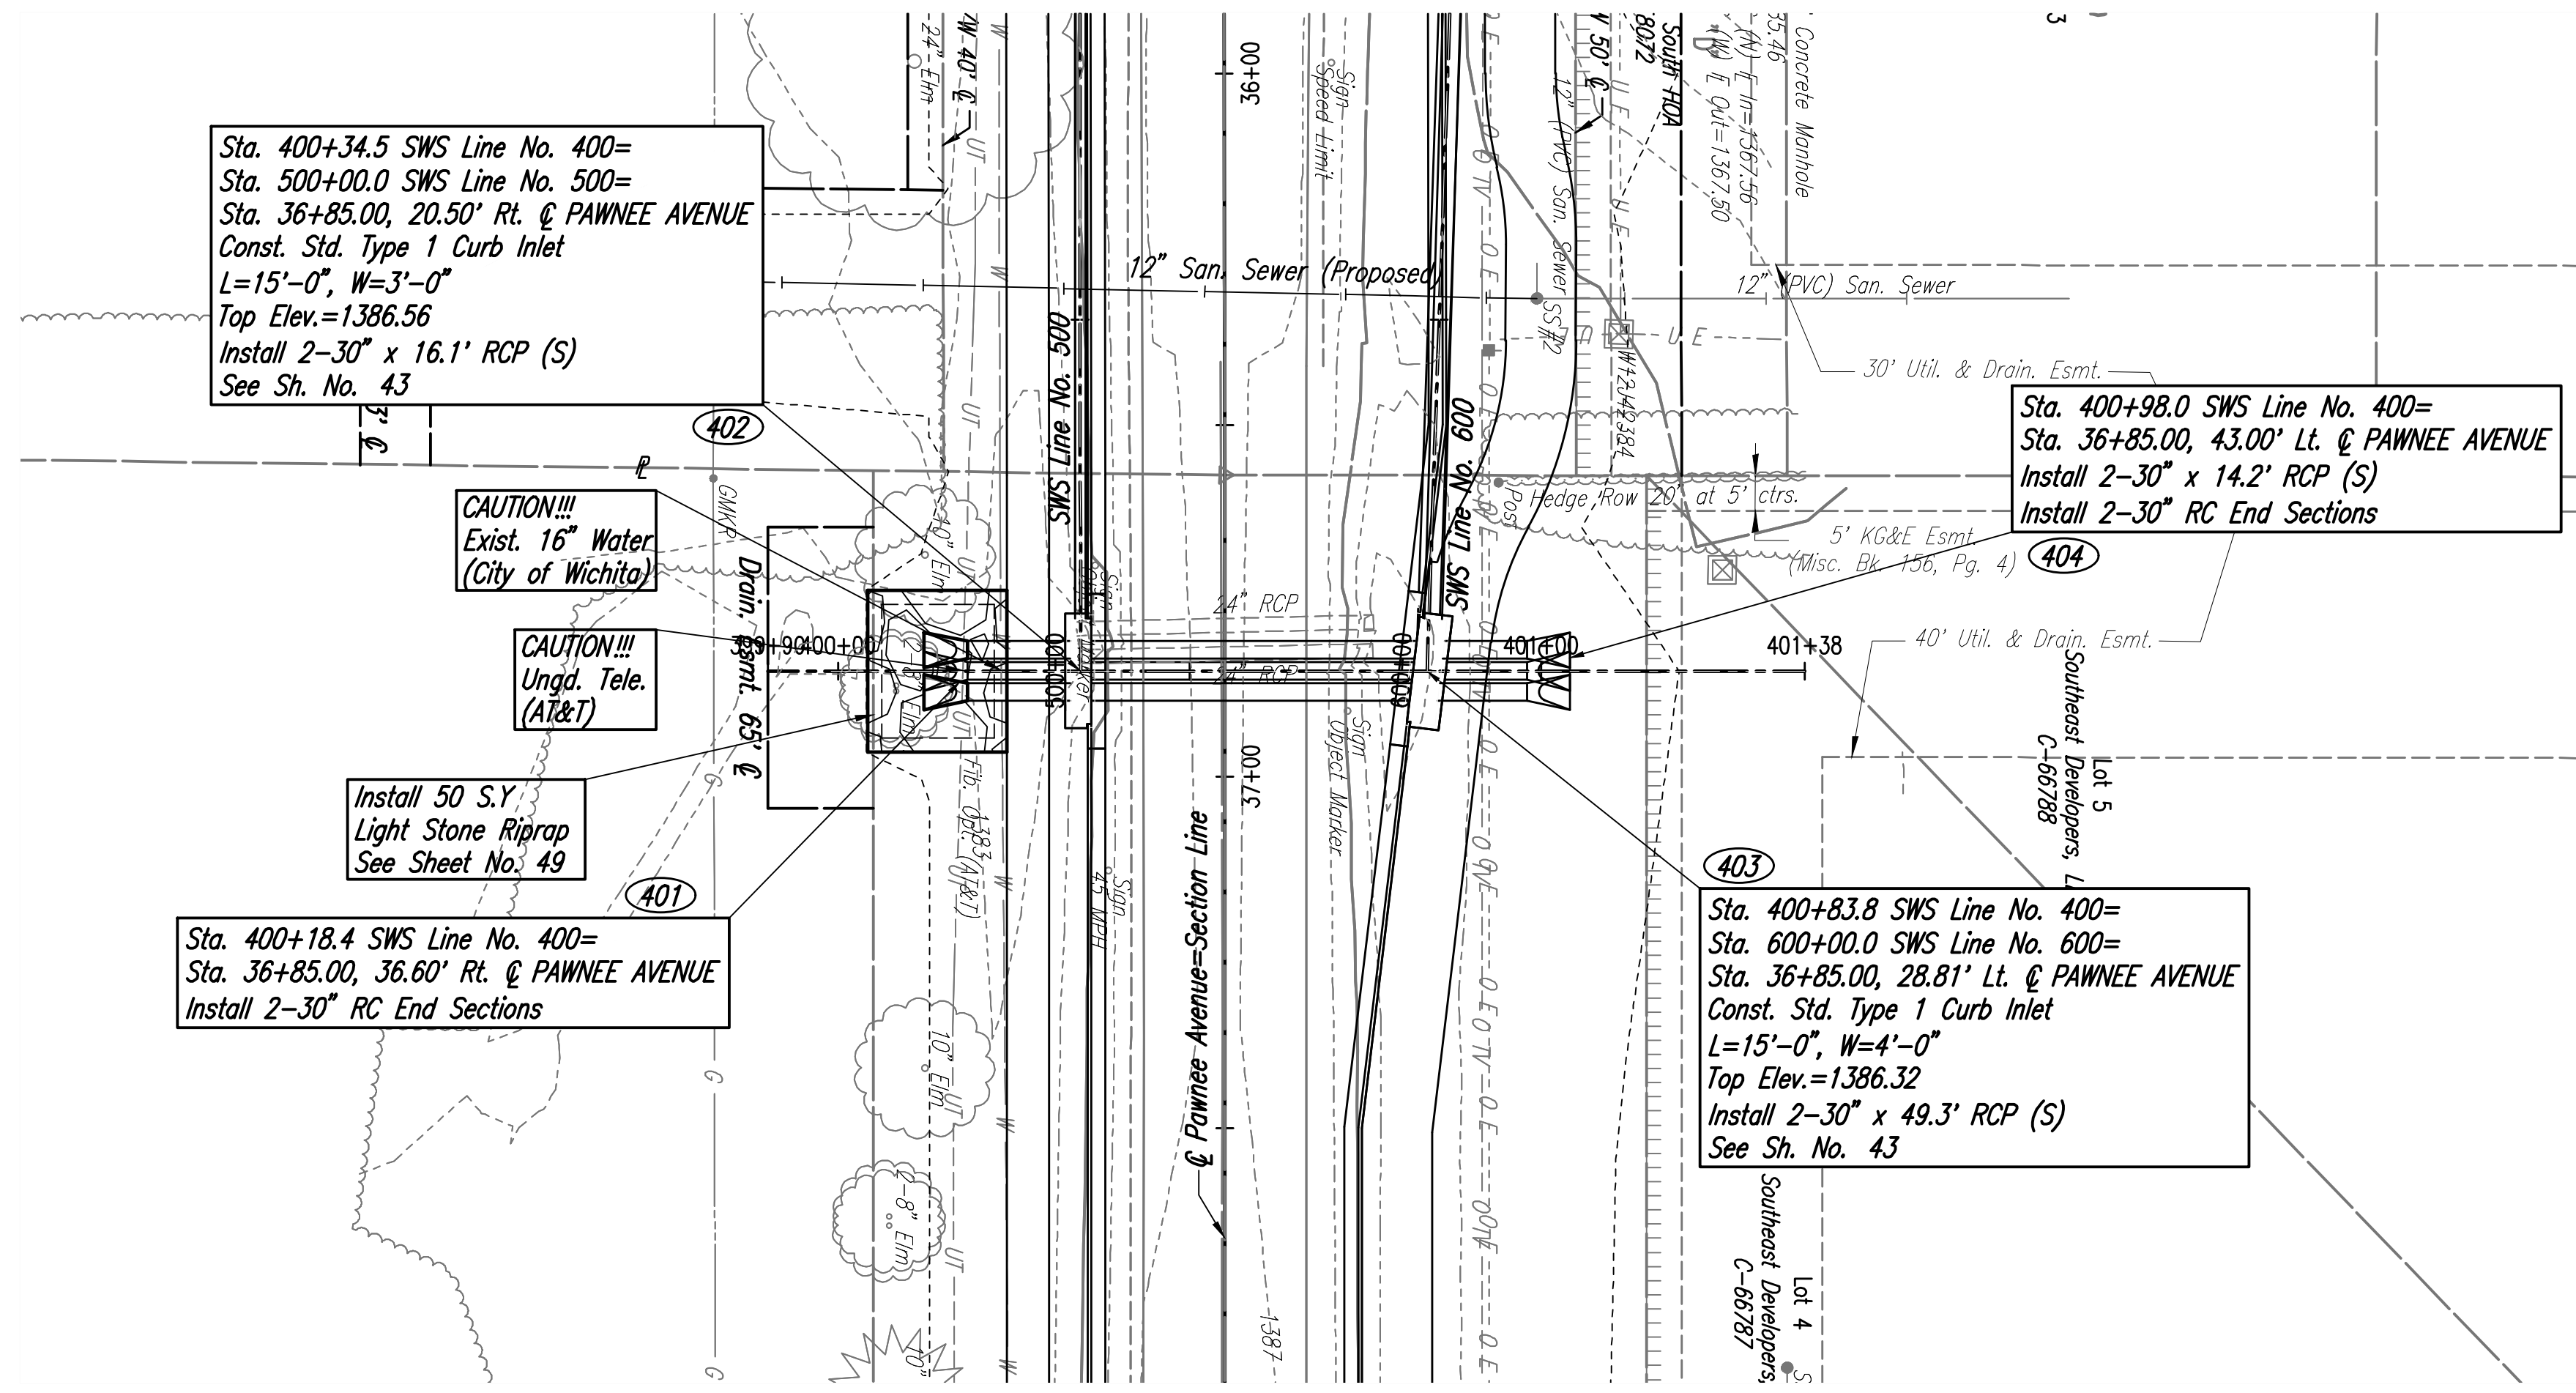

COORDINATE LIST		
POINT	NORTH	EAST
401	1,672,937.7327	1,683,796.8207
402	1,672,953.8305	1,683,796.5562
403	1,673,003.1338	1,683,795.7464
404	1,673,017.3219	1,683,795.5133

401 = COORDINATE POINT NO.

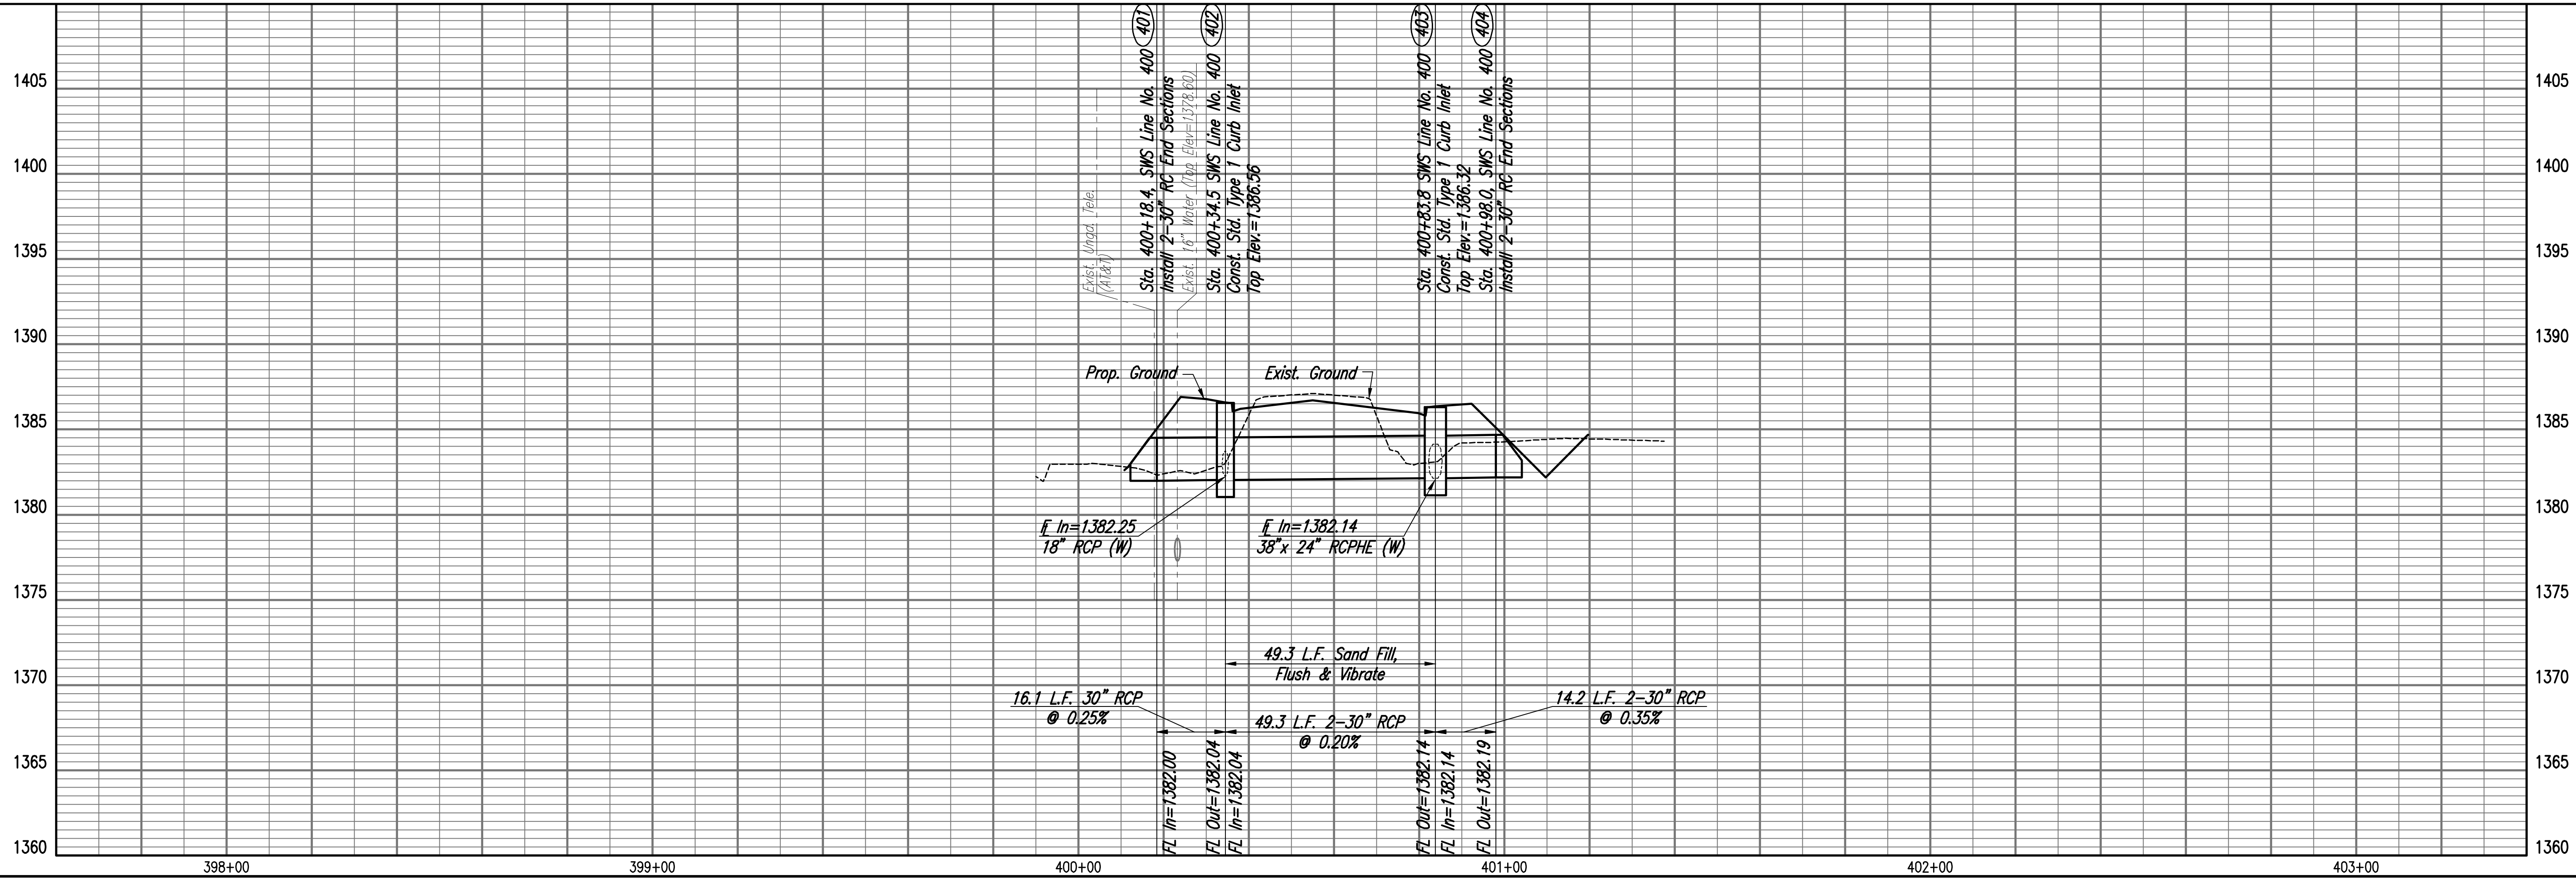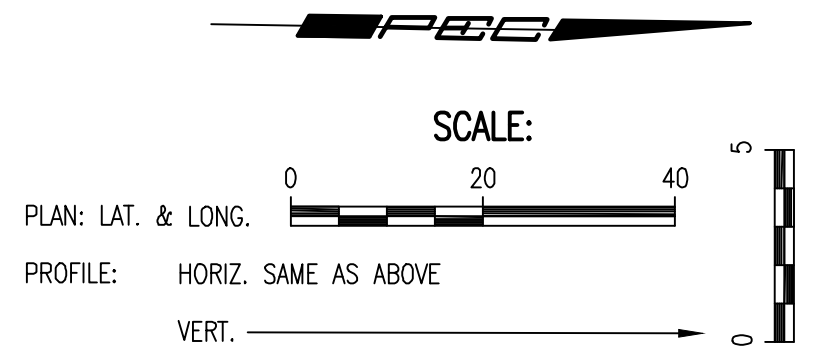

PAWNEE AVENUE FROM WEBB TO GREENWICH
 PAVING AND INCIDENTAL DRAINAGE IMPROVEMENTS
SWS LINE NO. 400
 GARY JANZEN, P.E. - CITY ENGINEER
 CITY OF WICHITA PROJECT NO. 472-85434

PROFESSIONAL ENGINEERING CONSULTANTS P.A.
 308 SOUTH TOPEKA WICHITA, KS 67202
 316-262-2691 www.pec1.com
PECC
 Designed By: RJS
 Drawn By: BUS, CP
 Job No.: 171395-002
 Date: APRIL 2021