
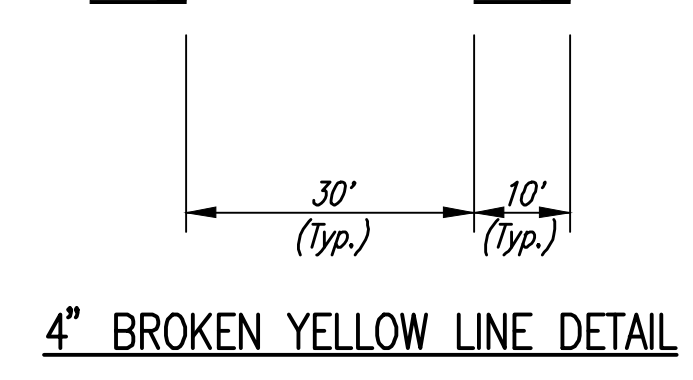


| SUMMARY OF PAVEMENT MARKINGS | | | | | | | |
|---------------------------------|------------------------------------|-----------------------------|------------------------------|---------------------------------------|---------------------------------|----------------------------------|-------------------------|
| LOCATION | 4" Solid Yellow Double Line (L.F.) | 4" Solid Yellow Line (L.F.) | 4" Broken Yellow Line (L.F.) | 12" Solid Yellow Diagonal Line (L.F.) | 6" Solid White Lane Line (L.F.) | 6" Broken White Lane Line (L.F.) | Left Turn Arrows (each) |
| <i>Pawnee Ave.</i> | | | | | | | |
| <i>Sta. 10+00 to Sta. 24+50</i> | 1260 | 1660 | 420 | 103 | 180 | 130 | 9 |
| <i>Sta. 24+50 to Sta. 35+00</i> | | 1920 | 480 | | 112 | | 6 |
| <i>Sta. 35+00 to Sta. 60+50</i> | 400 | 4584 | 1180 | 56 | 189 | | 14 |
| <i>Total</i> | 1660 | 8164 | 2080 | 159 | 481 | 130 | 29 |

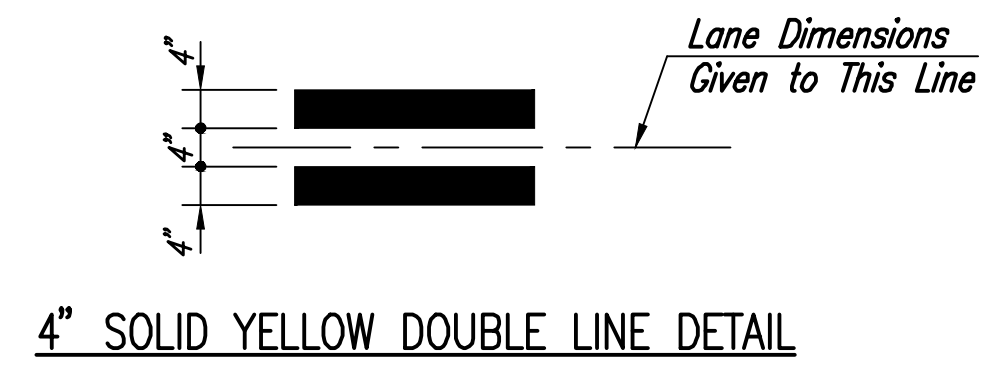

NOTE: All Stations/Offset are from Pawnee Ave. Baseline unless otherwise identified.

SCOTT ALLAN CAMPBELL
LICENSED
14369
07/09/2021
KANSAS
PROFESSIONAL ENGINEER

| | | | |
|---|----------|---------|------------|
| No. | Revision | By | Date |
| PAWNEE AVENUE FROM WEBB TO GREENWICH PAVING AND INCIDENTAL DRAINAGE IMPROVEMENTS PAVEMENT MARKING PLAN GARY JANZEN, P.E.—CITY ENGINEER CITY OF WICHITA PROJECT NO. 472-85434 | | | |
| PROFESSIONAL ENGINEERING CONSULTANTS, P.A. 303 SOUTH TOPEKA WICHITA, KS 67202 316-262-2891 www.pec1.com | | | |
| Designed by | RJS | Job No. | 171395-002 |
| Drawn by | BJS, CP | Date | APRIL 2021 |

Sht. 66 of 134

Served 07-08-2021 5:18:44 PM by BILL SEASON
 Plot Scale 1:1 07-09-2021 2:04:37 PM by BJS
 U:\Wichita-civil\2017\171395\001\muni-repairs\Drawings\171395-001-66C-PAVEMENT MARKING PLAN