
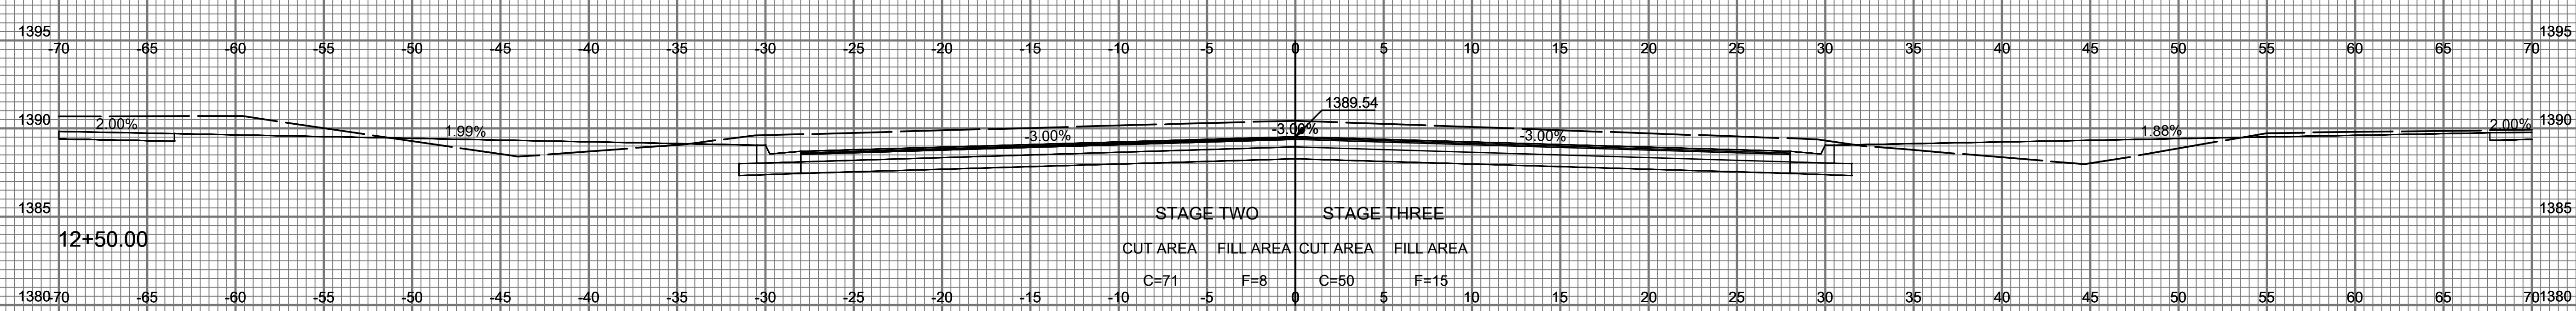
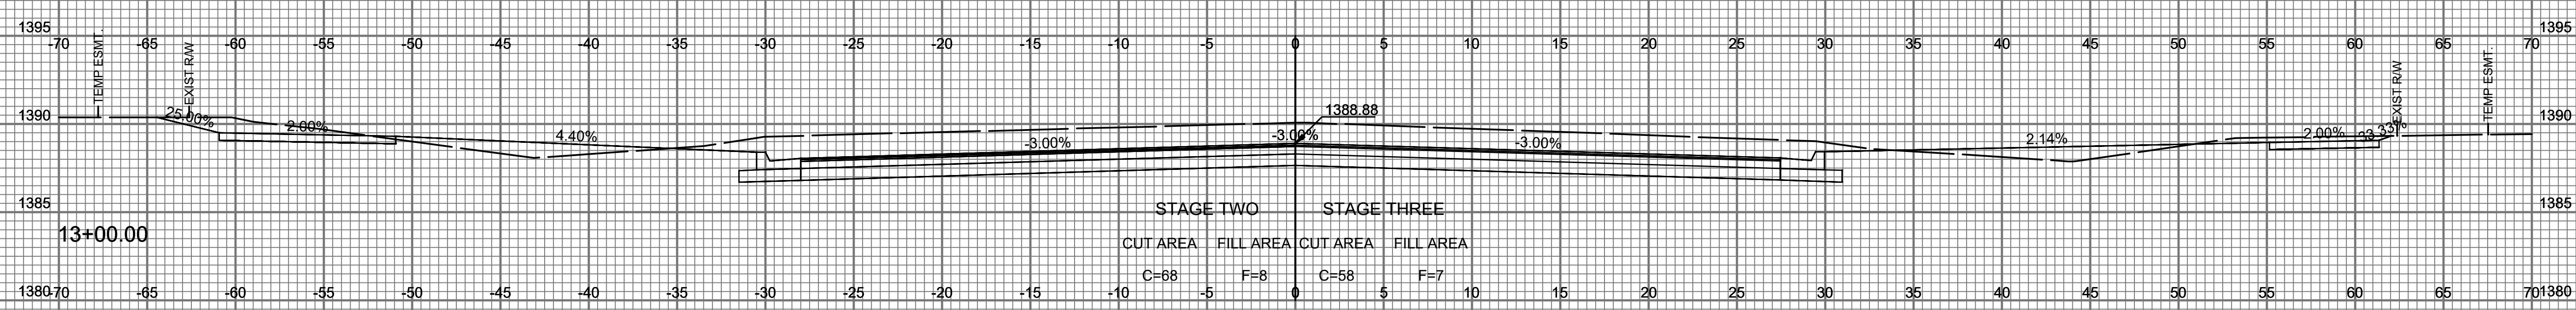
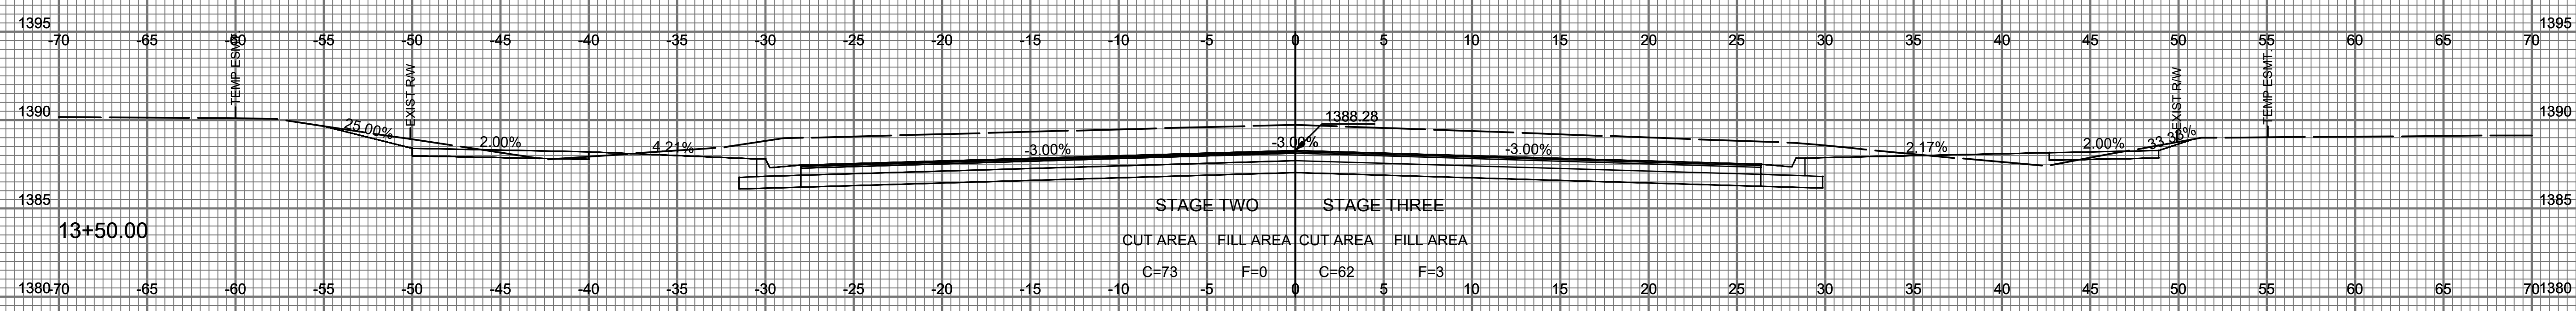


1" = 5' VERT.
1" = 5' HORIZ.
PAWNEE - CROSS SECTIONS

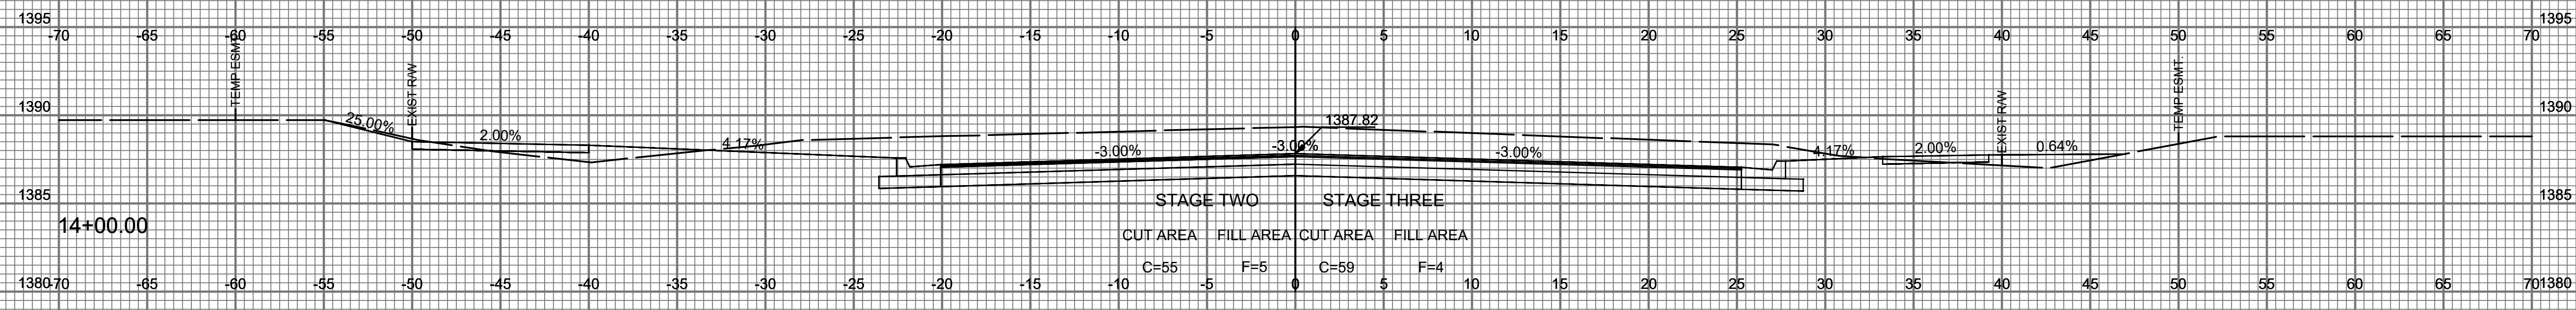

Saved: 07-08-2021 5:22:26 PM by BILL USZON
 U:\w\bill-uszon\2021\171385\00\Cross Sections\Drawings\171385-00-88 Cross Sections