


UTILITIES CONTACTS

- Power Butler REC
- Power Evergy
- Gas Kansas Gas Service
- Gas Phillips 66 Pipeline, LLC
- Telephone AT&T
- Cable TV Cox Communications
- Sanitary Sewer City of Wichita
- Storm Water Sewer City of Wichita
- Water City of Wichita
- Communications Zayo Group

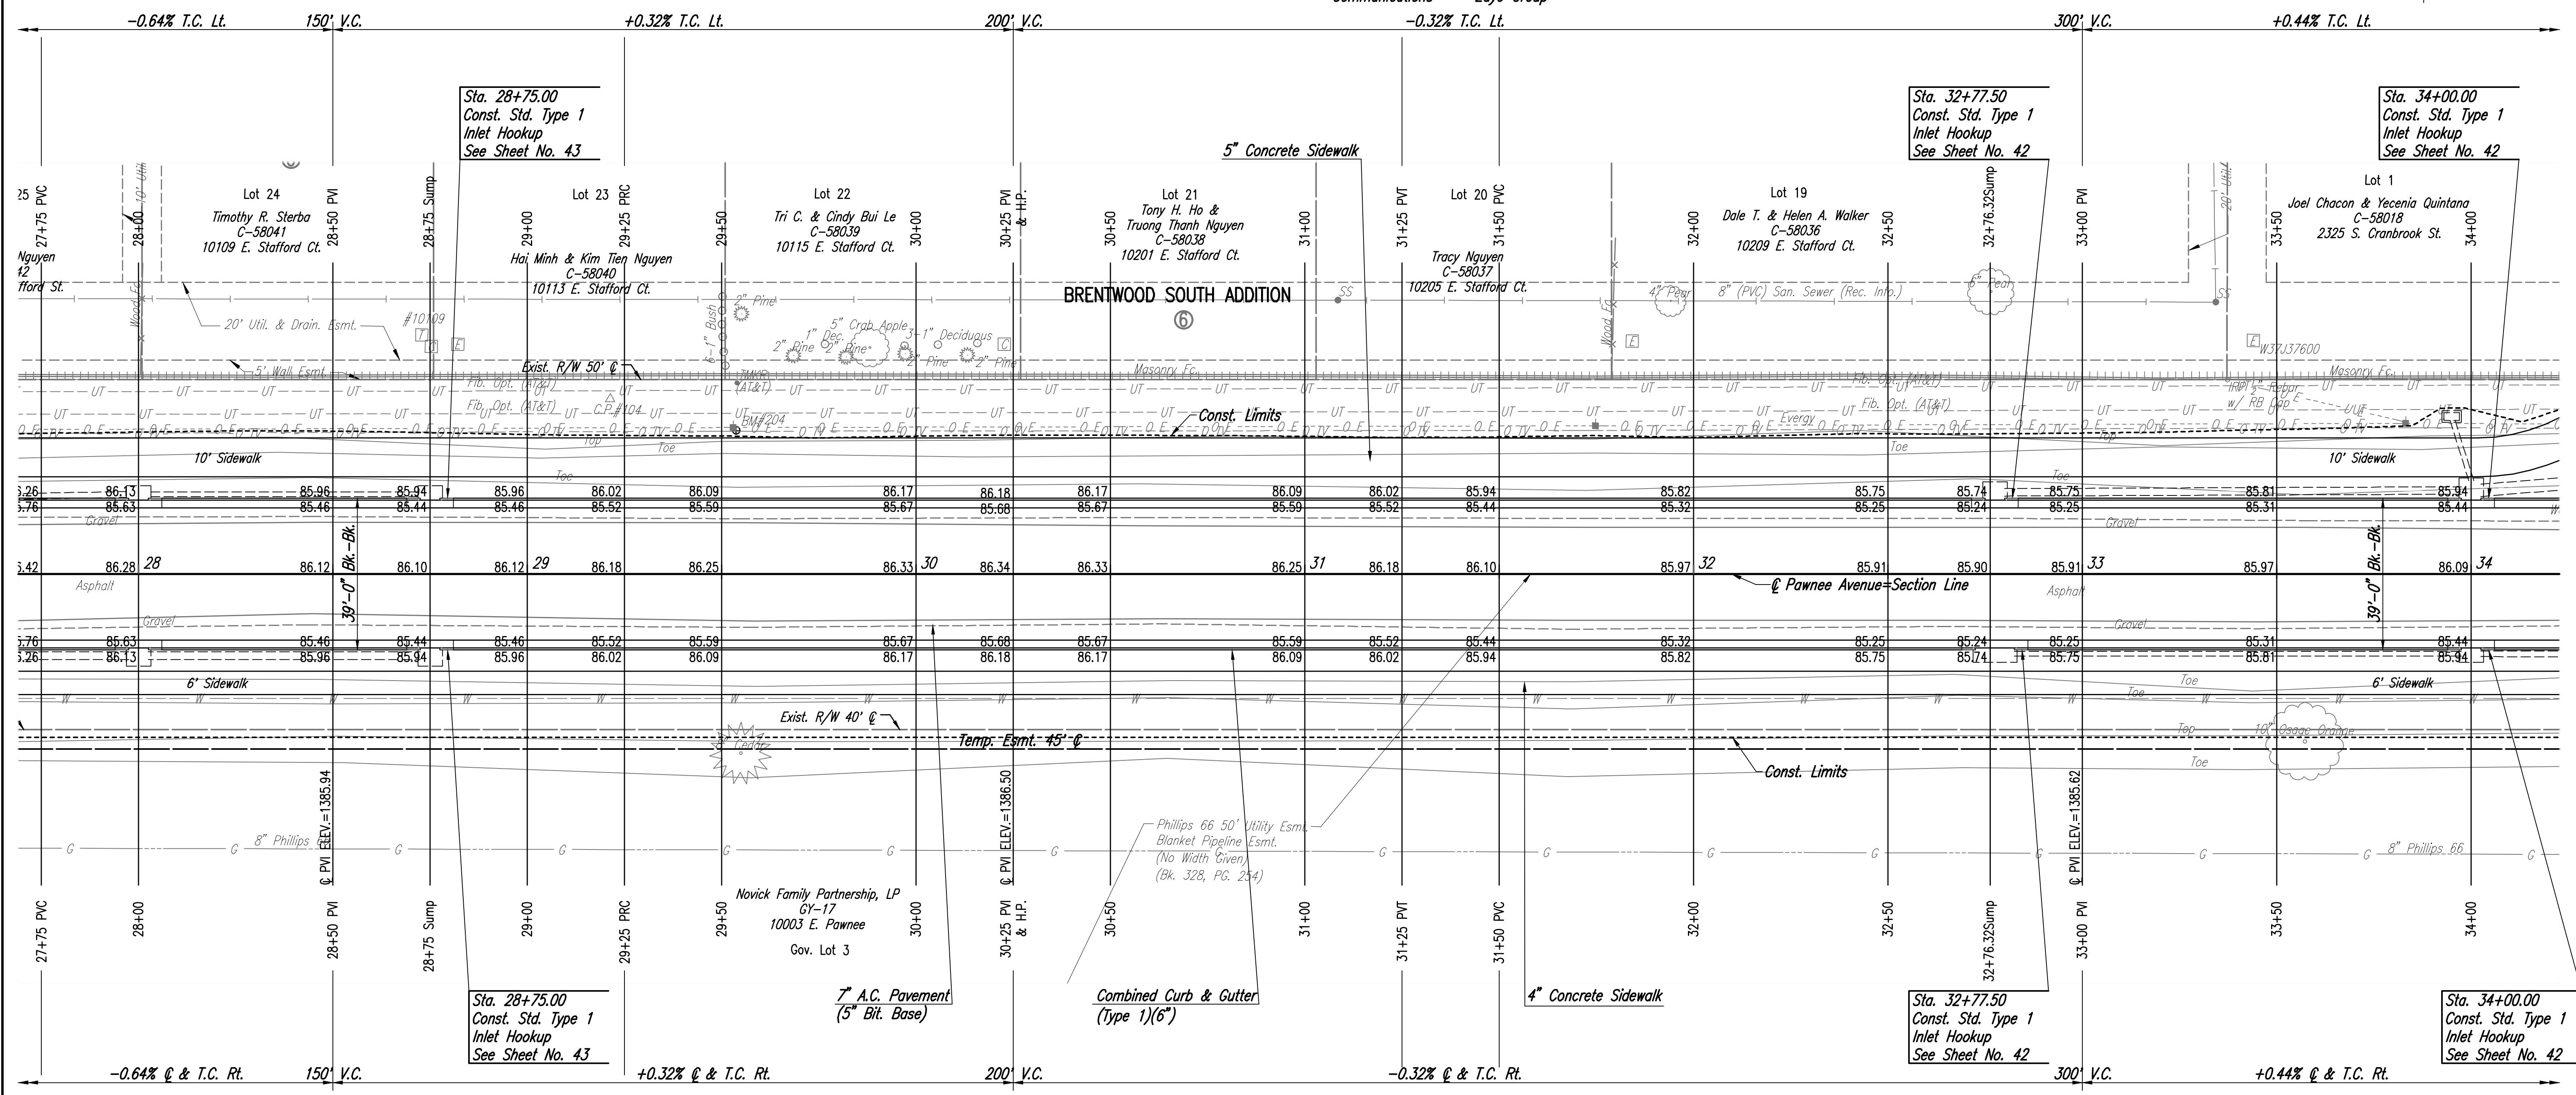

Sowed 03-18-2021 5:11:48 PM by BILL SEASON
 Plot Scale 1:1 07-09-2021 2:16:12 PM by BJS
 U:\wchita-civil\2017\171395-001\muni-trans\Drawings\171395-001-09C-PAWNEE-28+00 TO 34+00

No.	Revision	By	Date
PAWNEE AVENUE FROM WEBB TO GREENWICH PAVING AND INCIDENTAL DRAINAGE IMPROVEMENTS PAWNEE-28+00 TO 34+00 GARY JANZEN, P.E.—CITY ENGINEER CITY OF WICHITA PROJECT NO. 472-85434			
Designed by	RJS	Job No.	171395-002
Drawn by	BJS, CP	Date	APRIL 2021
			Sht. 09 of 134