
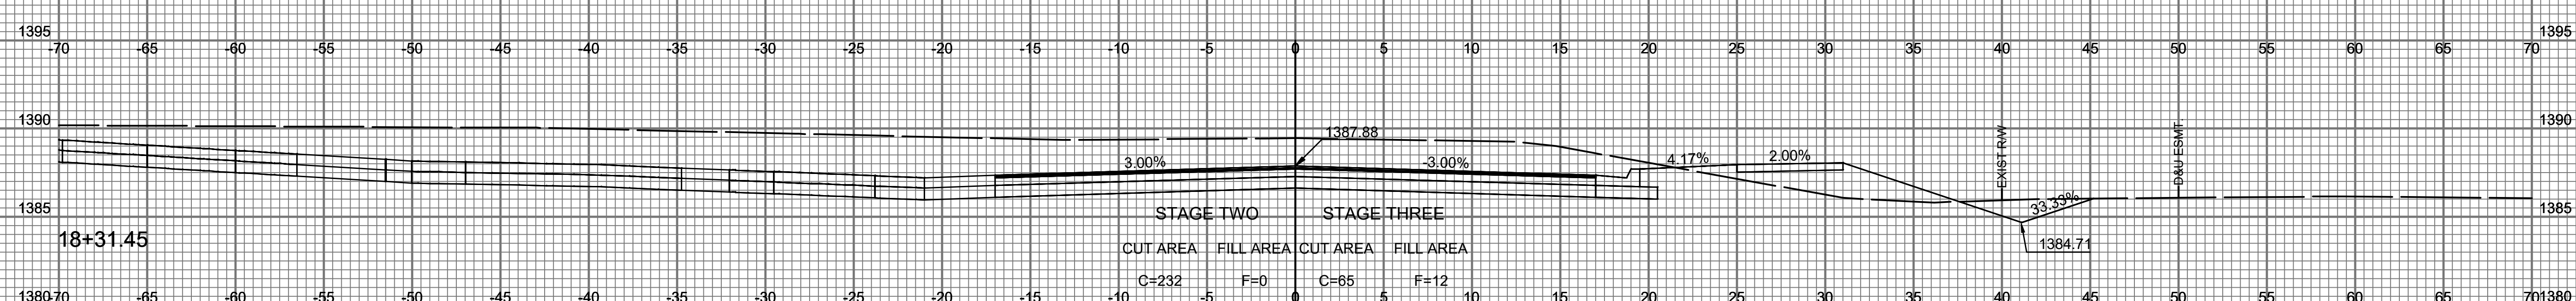
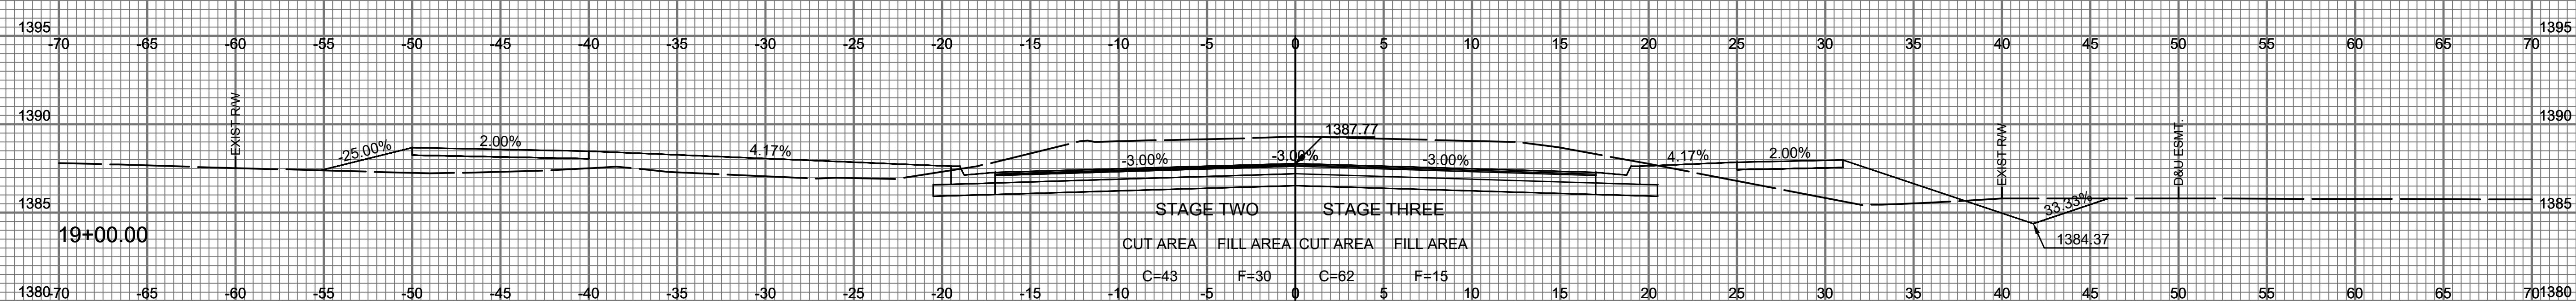
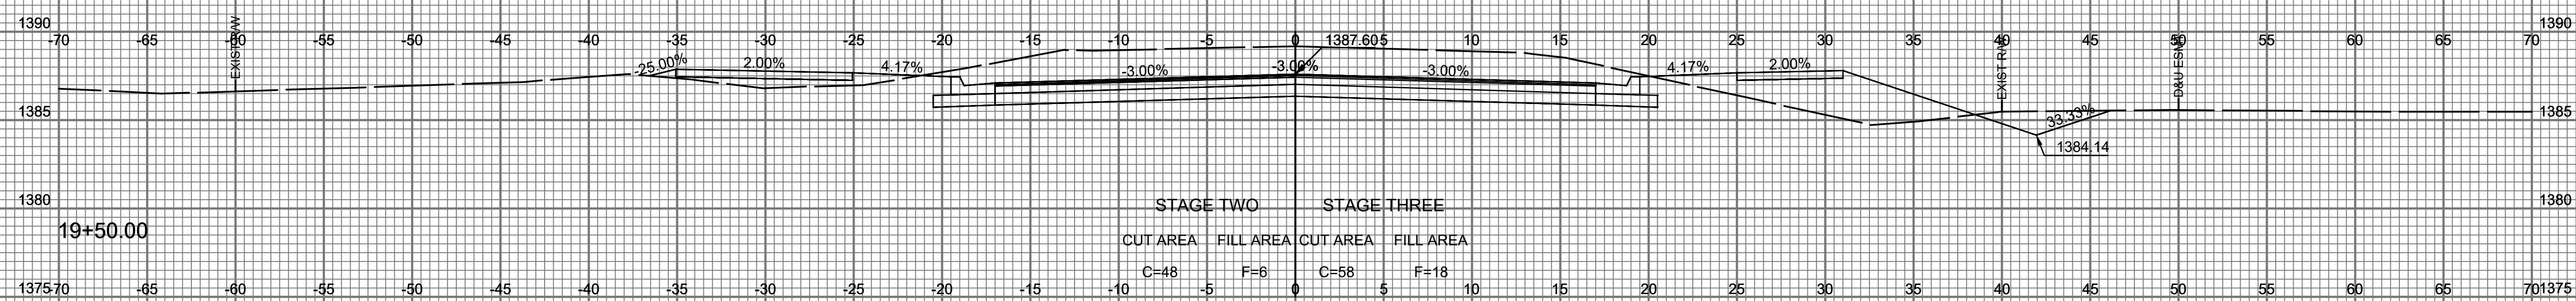


1" = 5' VERT.
1" = 5' HORIZ.
PAWNEE - CROSS SECTIONS

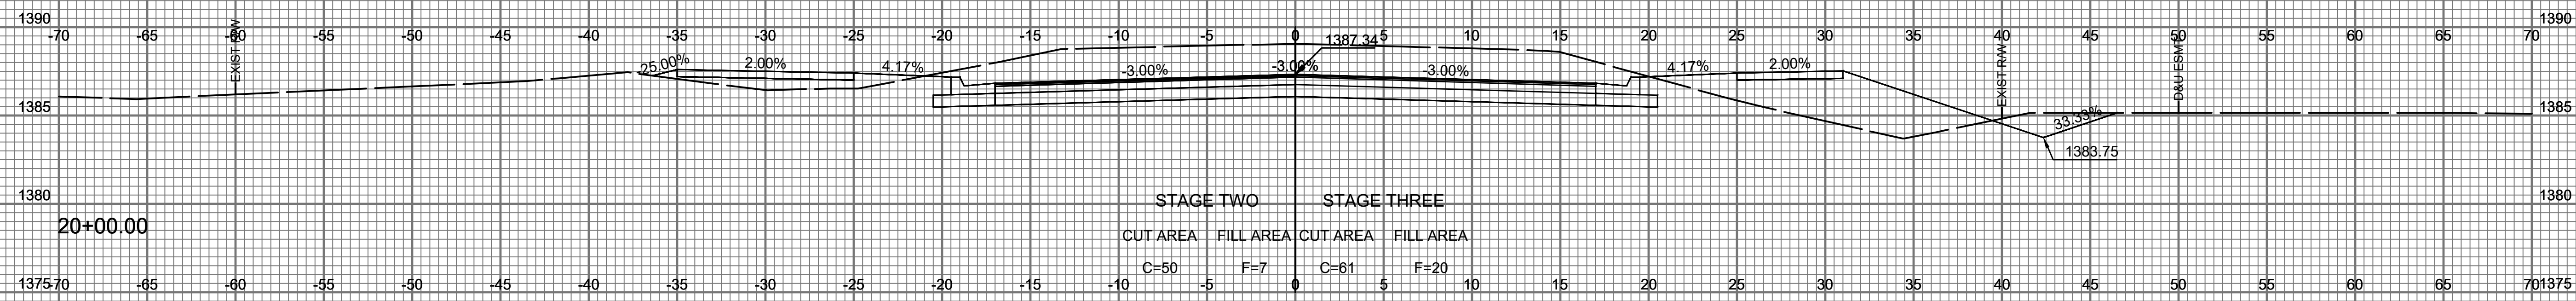

Saved: 07-08-2021 5:11:03 PM by Bill LSCON
 U:\w\bill-scott\2021\171365\00\Cross Sections\171365-001-91_Cross Sections