
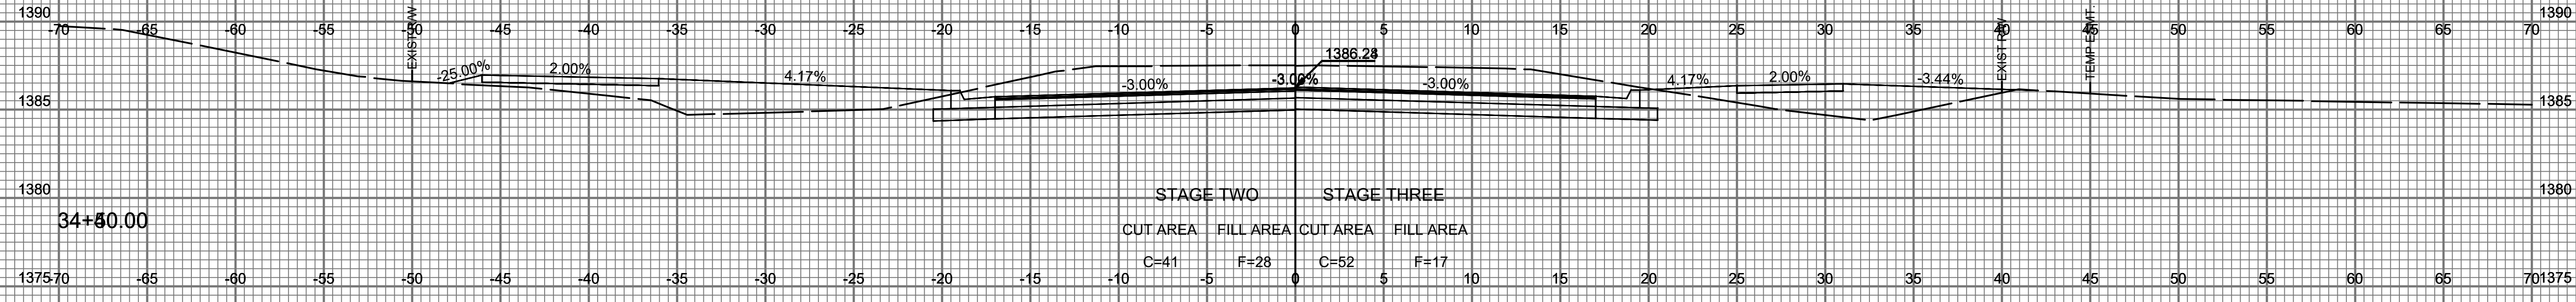
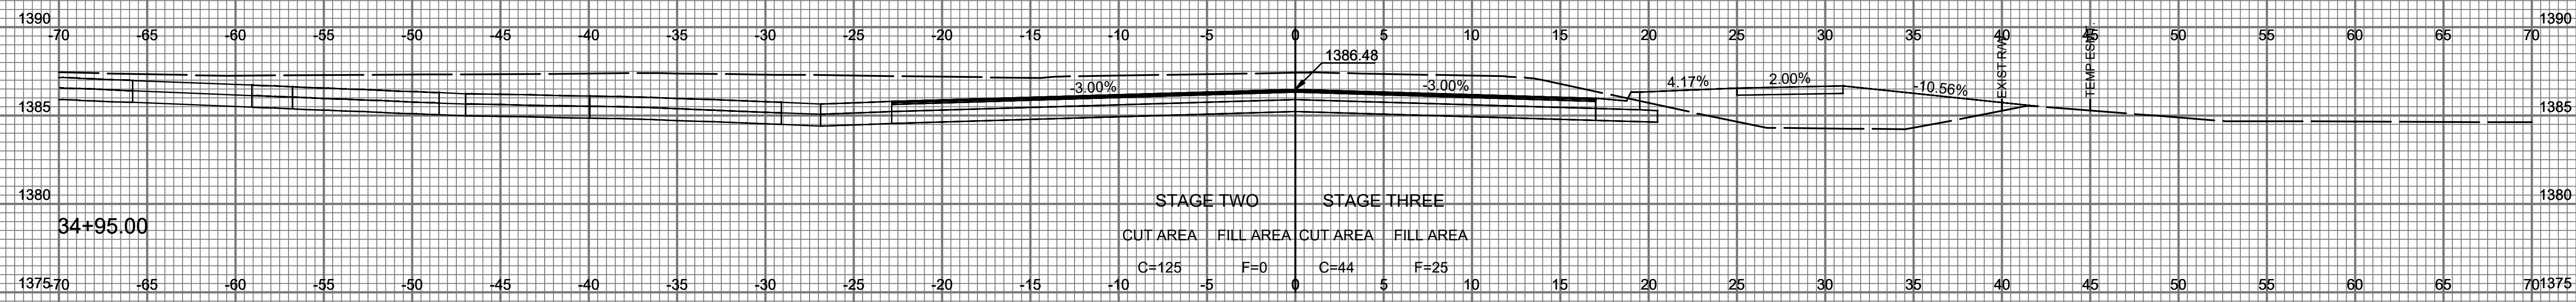
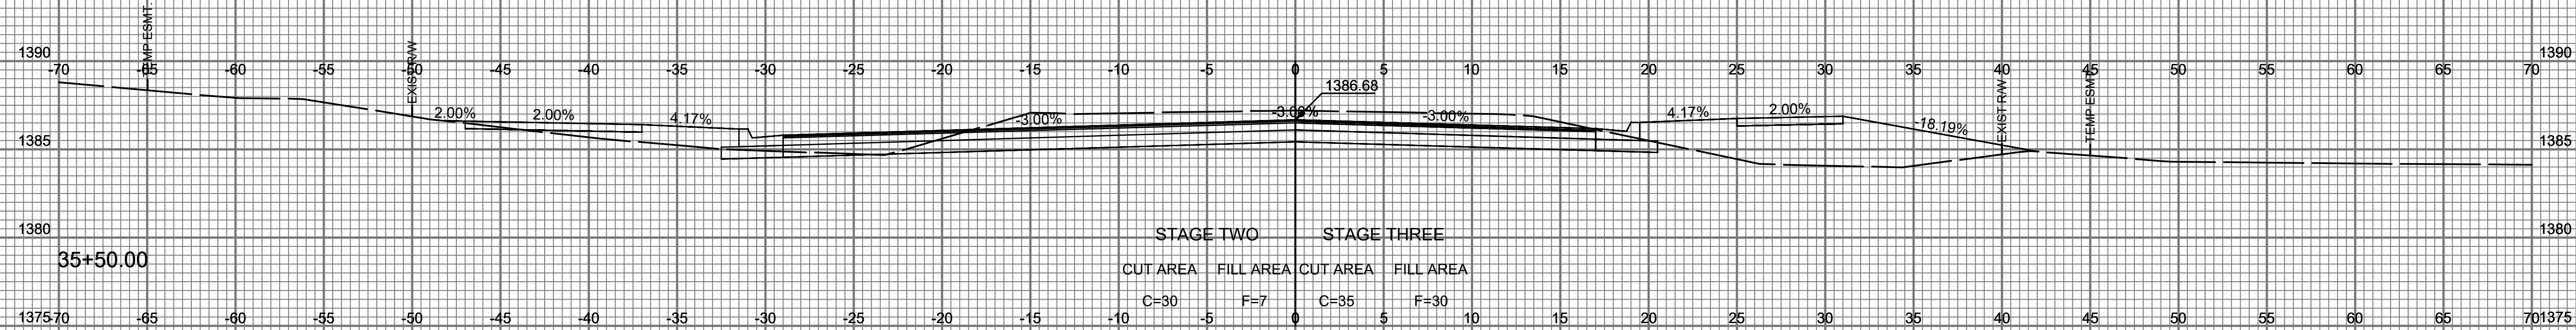


1" = 5' VERT.
1" = 5' HORIZ.
PAWNEE - CROSS SECTIONS

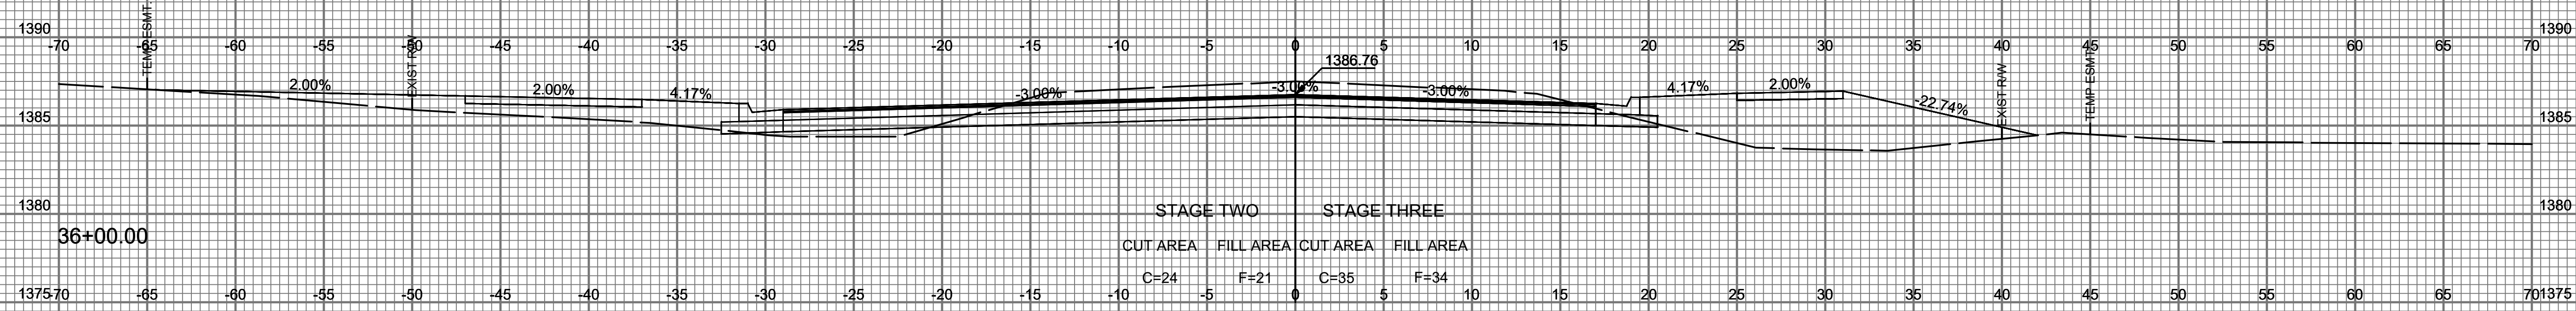

Saved: 07-08-2021 8:50:21 PM by BILL LUSIGN
 U:\w\bill-lusign\2021\71386\001\Cross Sections\Drawings\71386-001-99 Cross Sections