
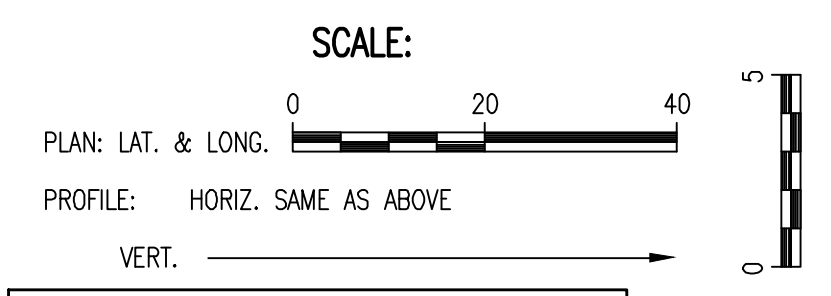



PLAN	CHECKED	DATE
	CHECKED	
BY		

PROFILE	CHECKED	DATE
	CHECKED	
BY		

Saved: 04-09-2021 8:17:47 AM by KURTIS DEBART
 Plot Scale: 1" = 10' - 07-2021 1:26:25 AM by BJS
 U:\Wichita-Civil\2017\171395\004\Wm\Drawings\171395-004-4-WATERLINE NO.1

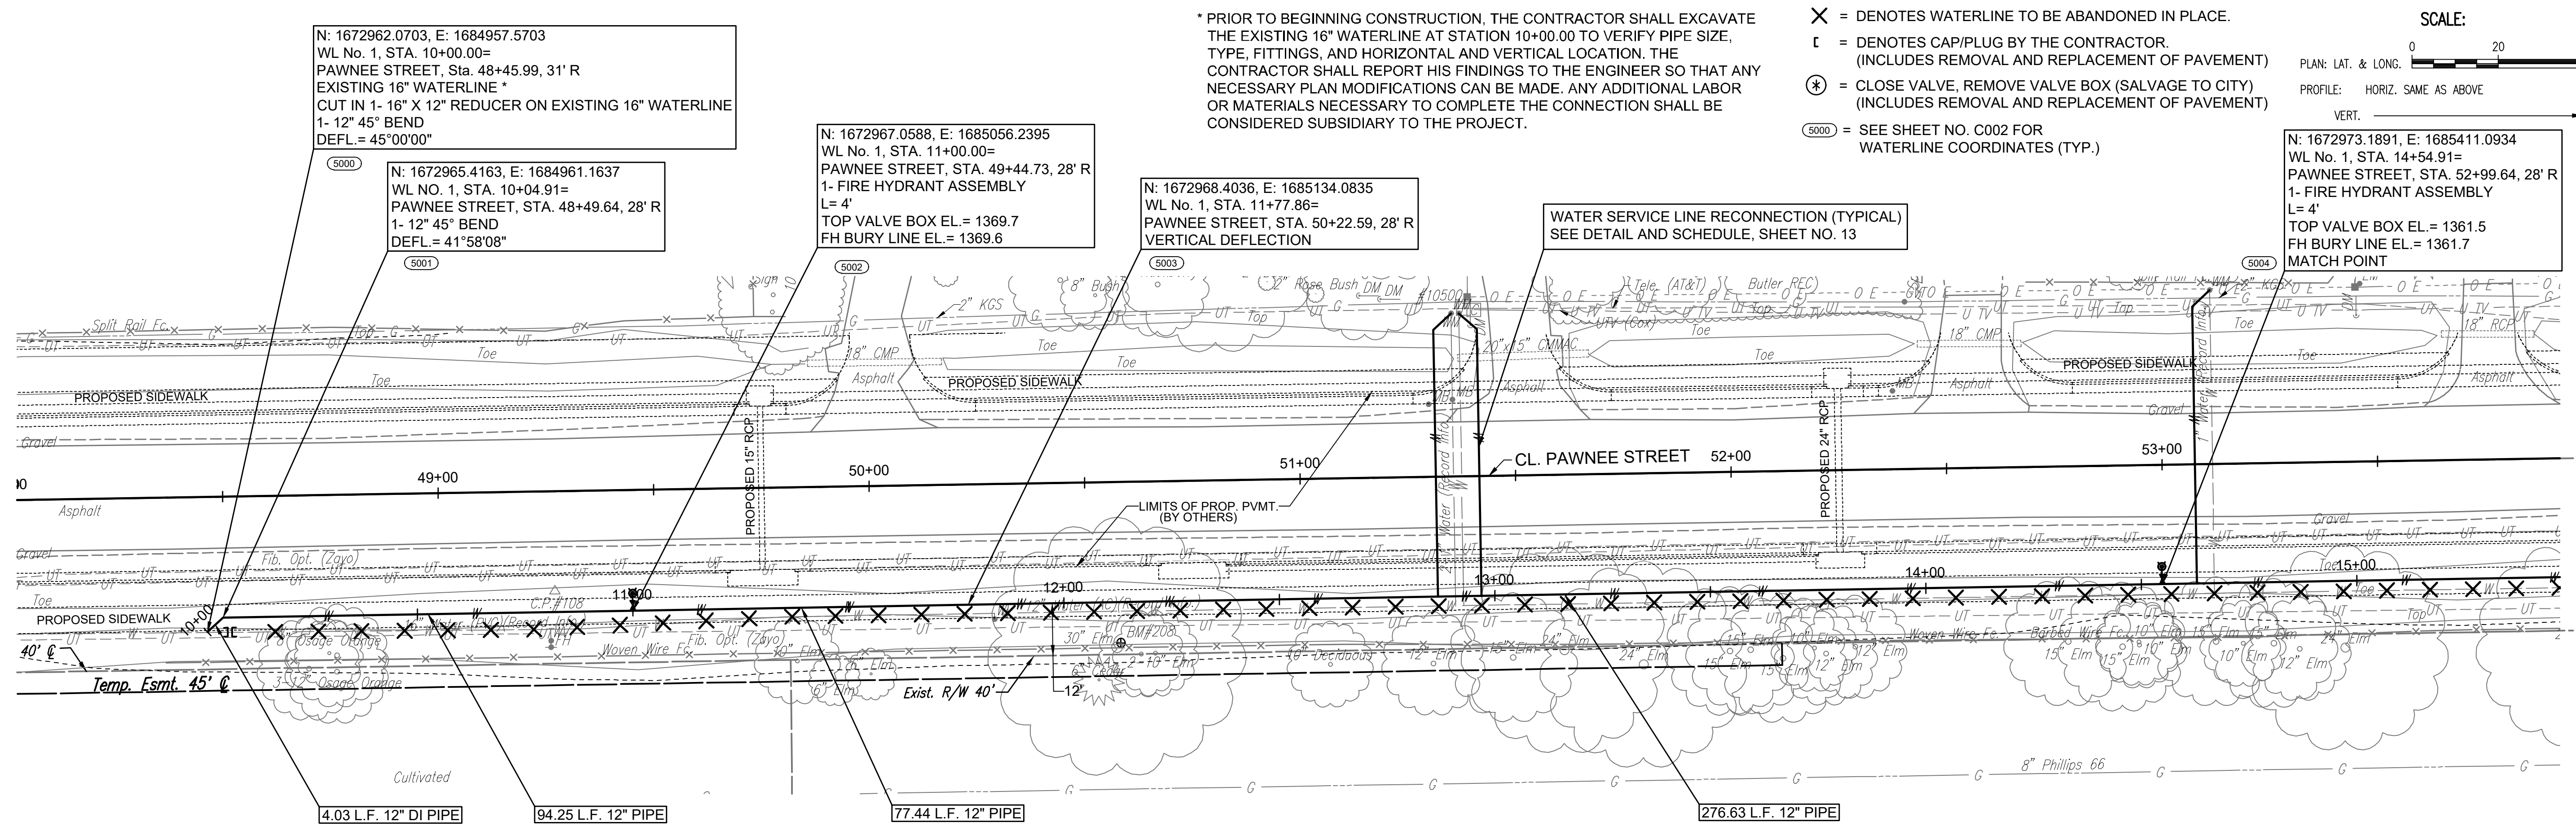

WATERLINE NO. 1

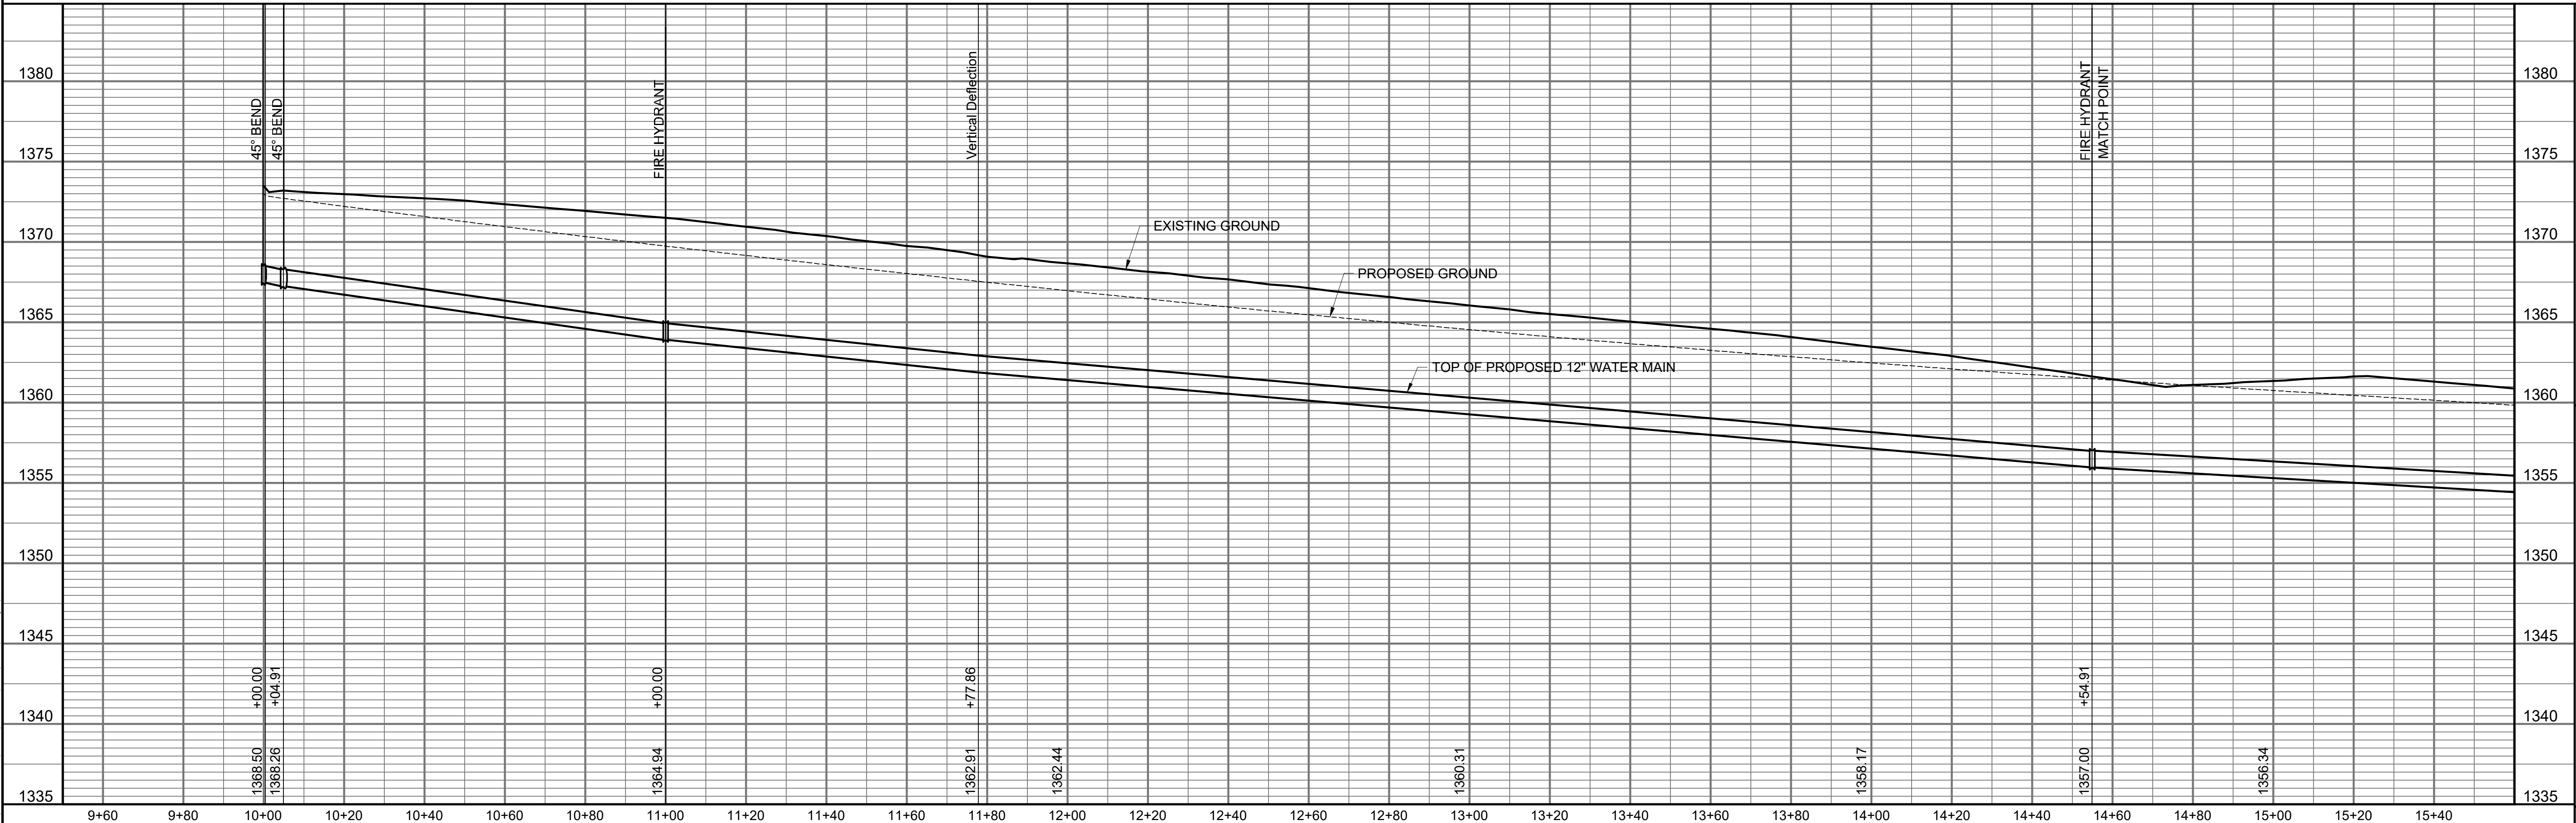

WATERLINE NO. 1
 PAVNEE AVENUE FROM WEBB TO GREENWICH
 PAVING AND INCIDENTAL DRAINAGE IMPROVEMENTS
 GARY JANZEN, P.E. - CITY ENGINEER
 CITY OF WICHITA PROJECT NO. 472-85434

PEC
 PROFESSIONAL ENGINEERING CONSULTANTS, P.A.
 308 SOUTH TOPEKA WICHITA, KS 67202
 316-262-2691 www.pec1.com

Designed By: JAC, CAS
 Drawn By: CSL

Job No.: 171395-004
 Date: JANUARY 2021