



File: L:\2021\12\14\1008 - Kimberly Addition Engineering\Drawings\C3\DWG\COORDINATE MAP.dwg Last Save: 8/25/2021 11:22 AM Last saved by: MCarreraPiedra
 Last plotted by: Carrera-Piedra, Mariana Plot Date: 9/14/2021 9:38 AM Plotter used: None

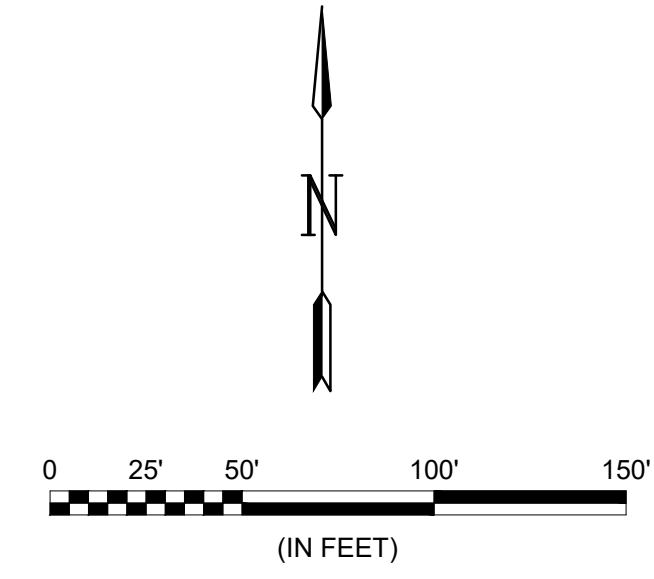

Point Table			
Point #	Northing	Easting	Description
1	1690024.37	1637715.04	BENCHMARK #1
2	1690266.11	1637740.60	BENCHMARK #2
300	1690185.47	1637746.67	CONNECT TO EXIST. 8" WATER MAIN
301	1690184.65	1637706.68	PVI
302	1690184.24	1637687.08	FH
303	1690173.95	1637545.27	8" MJ TEE
304	1690231.30	1637544.05	2" BLOWOFF ASS'Y
305	1690087.33	1637547.11	2" BLOWOFF ASS'Y
306	1690182.08	1637582.10	8" MJ BEND 11.25°
20199	1689537.91	1637740.85	IP 3/4 IN THIMBLE
20200	1689526.31	1637165.80	IP 3/4 IN THIMBLE
20201	1690451.68	1637171.09	IP 3/4 IN SPINNER
20202	1690507.31	1637172.56	IP 3/4 IN
20203	1690506.24	1637112.58	IP 3/4 IN
20204	1690463.85	1637751.14	IP 3/4 IN

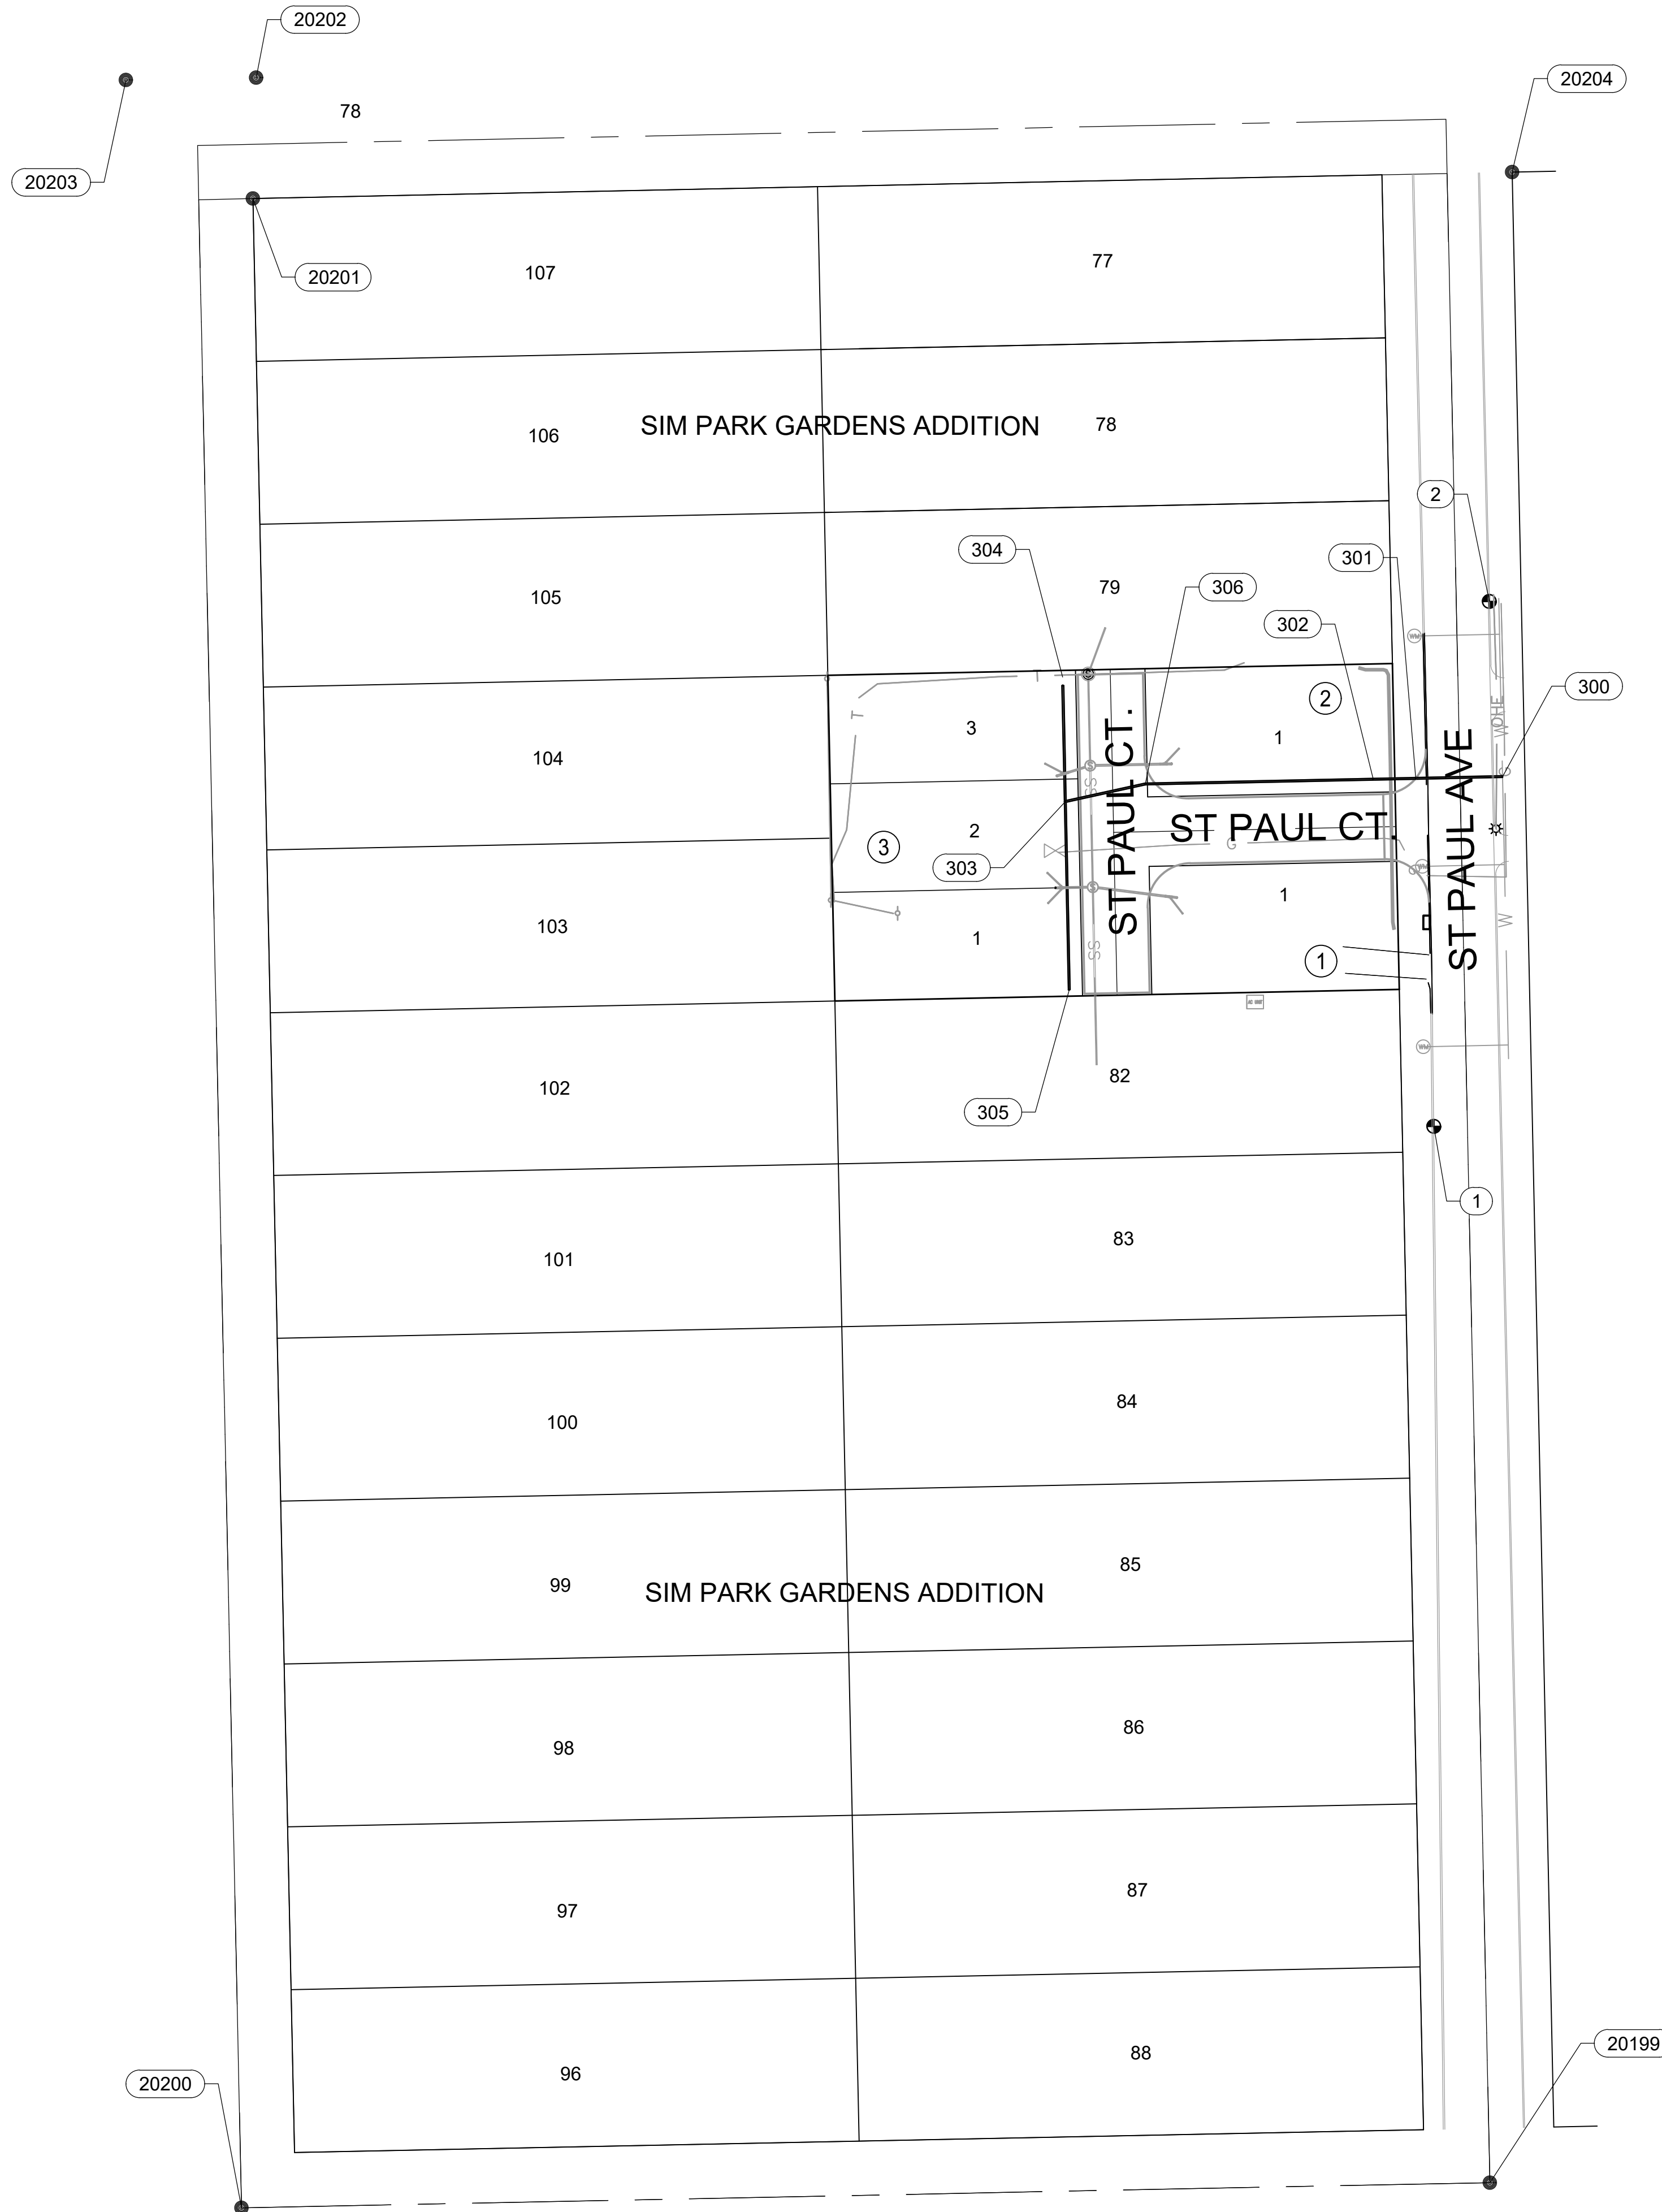

© 2021 GARVER, LLC
 THIS DOCUMENT, ALONG WITH THE IDEAS AND DESIGNS CONVEYED HEREIN, SHALL BE CONSIDERED INSTRUMENTS OF PROFESSIONAL SERVICE AND ARE PROPERTY OF GARVER, LLC. ANY USE, REPRODUCTION, OR DISTRIBUTION OF THIS DOCUMENT, ALONG WITH THE IDEAS AND DESIGN CONTAINED HEREIN, IS PROHIBITED UNLESS AUTHORIZED IN WRITING BY GARVER, LLC OR EXPLICITLY ALLOWED IN THE GOVERNING PROFESSIONAL SERVICES AGREEMENT FOR THIS WORK.

8535 E. 21st Street N.
 Suite 130
 Wichita, KS 67206
 (316) 264-8008



REV.	DATE	DESCRIPTION	BY



CITY OF WICHITA
 WICHITA, KANSAS
 KIMBERLY ADDITION
 WATER

COORDINATE
 MAP

JOB NO.: 21T41008
 DATE: AUGUST 2021
 DESIGNED BY: KWL
 DRAWN BY: MCP

BAR IS ONE INCH ON ORIGINAL DRAWING
 0 1"
 IF NOT ONE INCH ON THIS SHEET, ADJUST SCALES ACCORDINGLY.

DRAWING NUMBER

SHEET NUMBER **6** OF **12**