


9TH STREET NO.



SCALE 1"= 20'

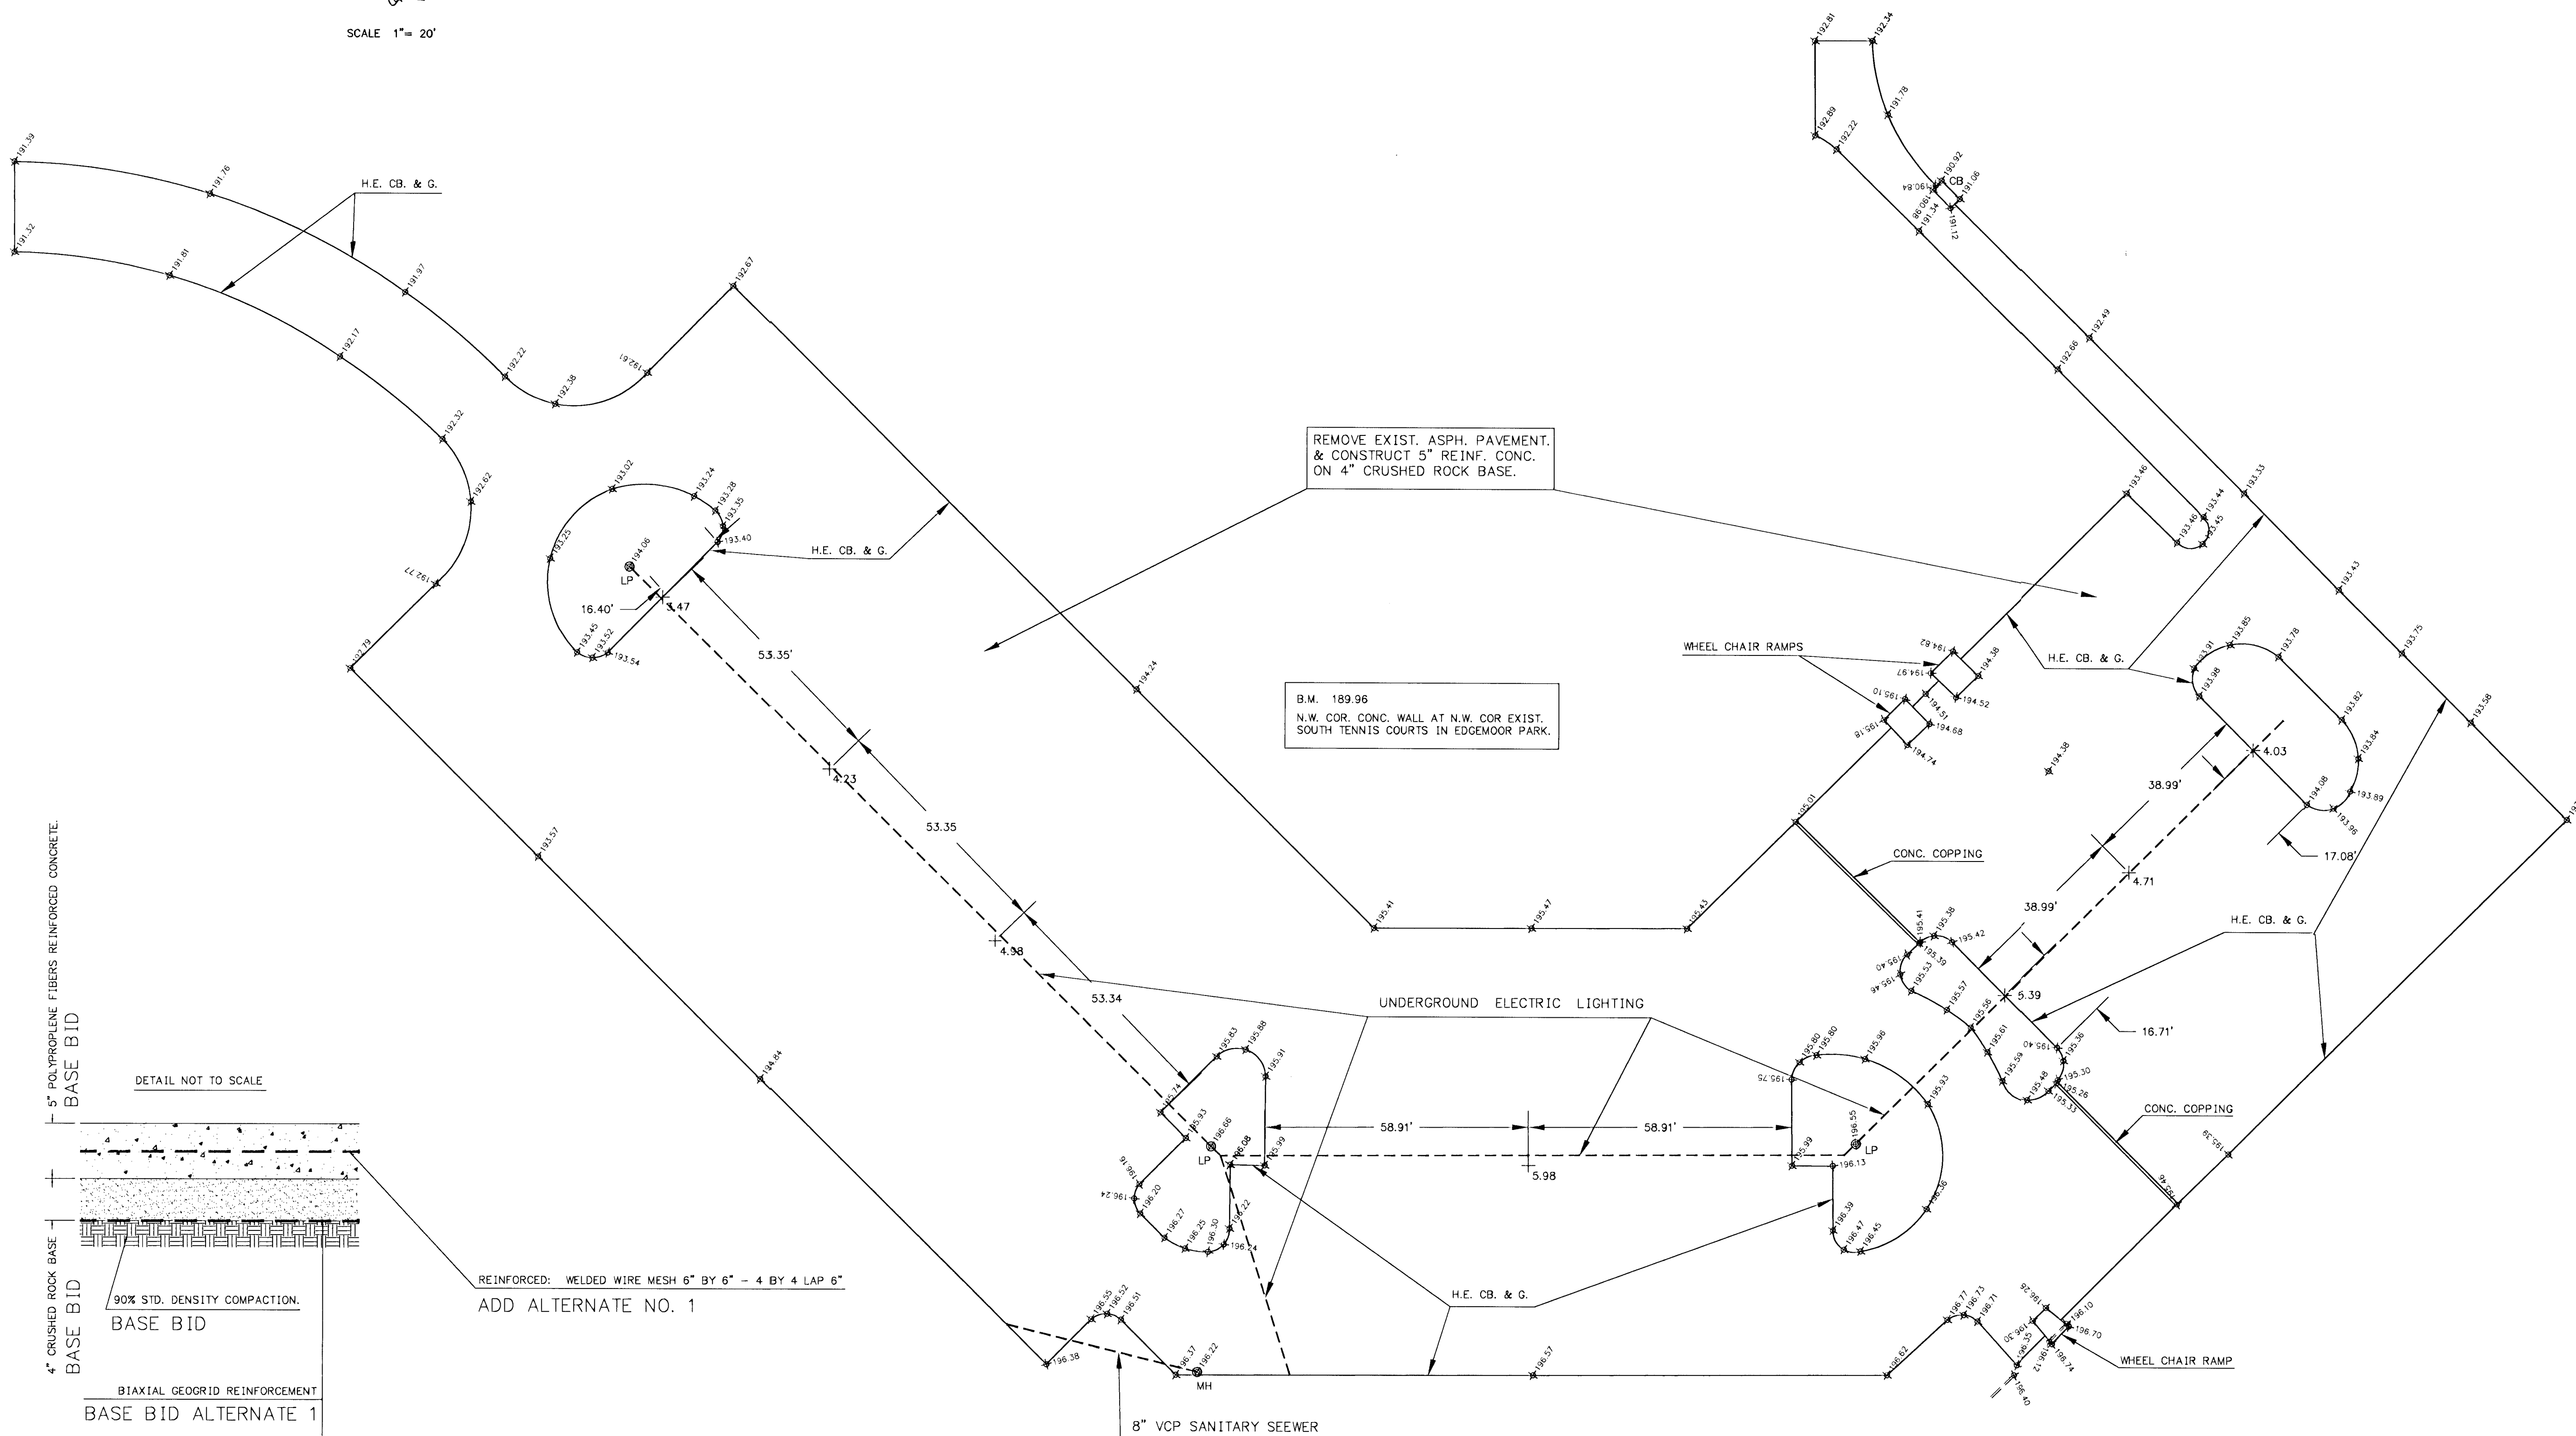

5" POLYPROPYLENE FIBERS REINFORCED CONCRETE.
BASE BID

4" CRUSHED ROCK BASE
BASE BID

DETAIL NOT TO SCALE

90% STD. DENSITY COMPACTION.
BASE BID

BIAXIAL GEOGRID REINFORCEMENT
BASE BID ALTERNATE 1

MULTILAYERED GEOGRID REINFORCEMENT
BASE BID ALTERNATE 2

REINFORCED: WELDED WIRE MESH 6" BY 6" - 4 BY 4 LAP 6"
ADD ALTERNATE NO. 1

NO. 4 BY 2'-0" TIE BARS AT 2'-6" CTRS. BE PLACED AT ALL JOINTS
AND WHERE THE NEW PAVEMENT IS ADJACENT TO THE EXISTING PAVEMENT.
ADD ALTERNATE NO. 2

8" VCP SANITARY SEWER

EDGEMOOR

PARKING LOT, ACCESS ROAD & SIDEWALK
IN EDGEMOOR PARK
CONSTRUCTION SHEET
INDEX # 785519
SHEET 3 OF 3
DRAWN: B.R. DESIGN: B.R.