


PLANT SCHEDULE (SHEET TOTAL)


QTY.	BOTANICAL NAME	COMMON NAME
1	<i>Fraxinus pennsylvanica</i> 'Marshall's Seedless'	Marshall's Seedless Ash
2	<i>Gleditsia triacanthos</i> var. <i>inermis</i> 'Imperial'	Imperial Honeylocust
3	<i>Taxodium distichum</i>	Bald Cypress
2	<i>Ulmus parvifolia</i>	Lacebark Elm
6	<i>Pinus strobiformis</i>	Southwestern White Pine
8	<i>Cercis reniformis</i> 'Oklahoma'	Oklahoma Redbud
13	<i>Crataegus crusgalli</i> var. <i>inermis</i>	Thornless Cockspur Hawthorn
1	<i>Crataegus viridis</i> 'Winter King'	Winter King Hawthorn
3	<i>Euonymus bunganus</i>	Winterberry Euonymus
3	<i>Koelreuteria paniculata</i>	Goldenrain Tree
2	<i>Malus 'Prairiefire'</i>	Prairiefire Crabapple
5	<i>Malus 'Snowdrift'</i>	Snowdrift Crabapple

PLANT SCHEDULE (SHEET TOTAL)

QTY.	BOTANICAL NAME	COMMON NAME
21	<i>Berberis thunbergii</i> atropurpurea 'Rose Glow'	Red Barberry
9	<i>Cornus sericea</i> var. 'Alleman'	Redtwig Dogwood
6	<i>Spiraea x bumalda</i> 'Goldflame'	Goldflame Spirea
1300	<i>Euonymus fortunei</i> var. 'Coloratus'	Purpleleaf Wintercreeper
20	<i>Hemerocallis</i> spp. 'Black Eyed Stella'	Daylily
26	<i>Rosa</i> spp. 'Scarlet Meidiland'	Scarlet Meidiland Rose
32	<i>Rudbeckia fulgida</i> 'Goldstrum'	Rudbeckia

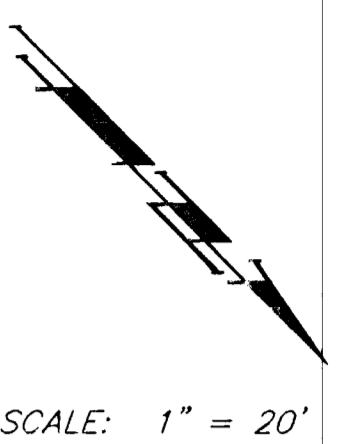

SCALE: 1" = 20'

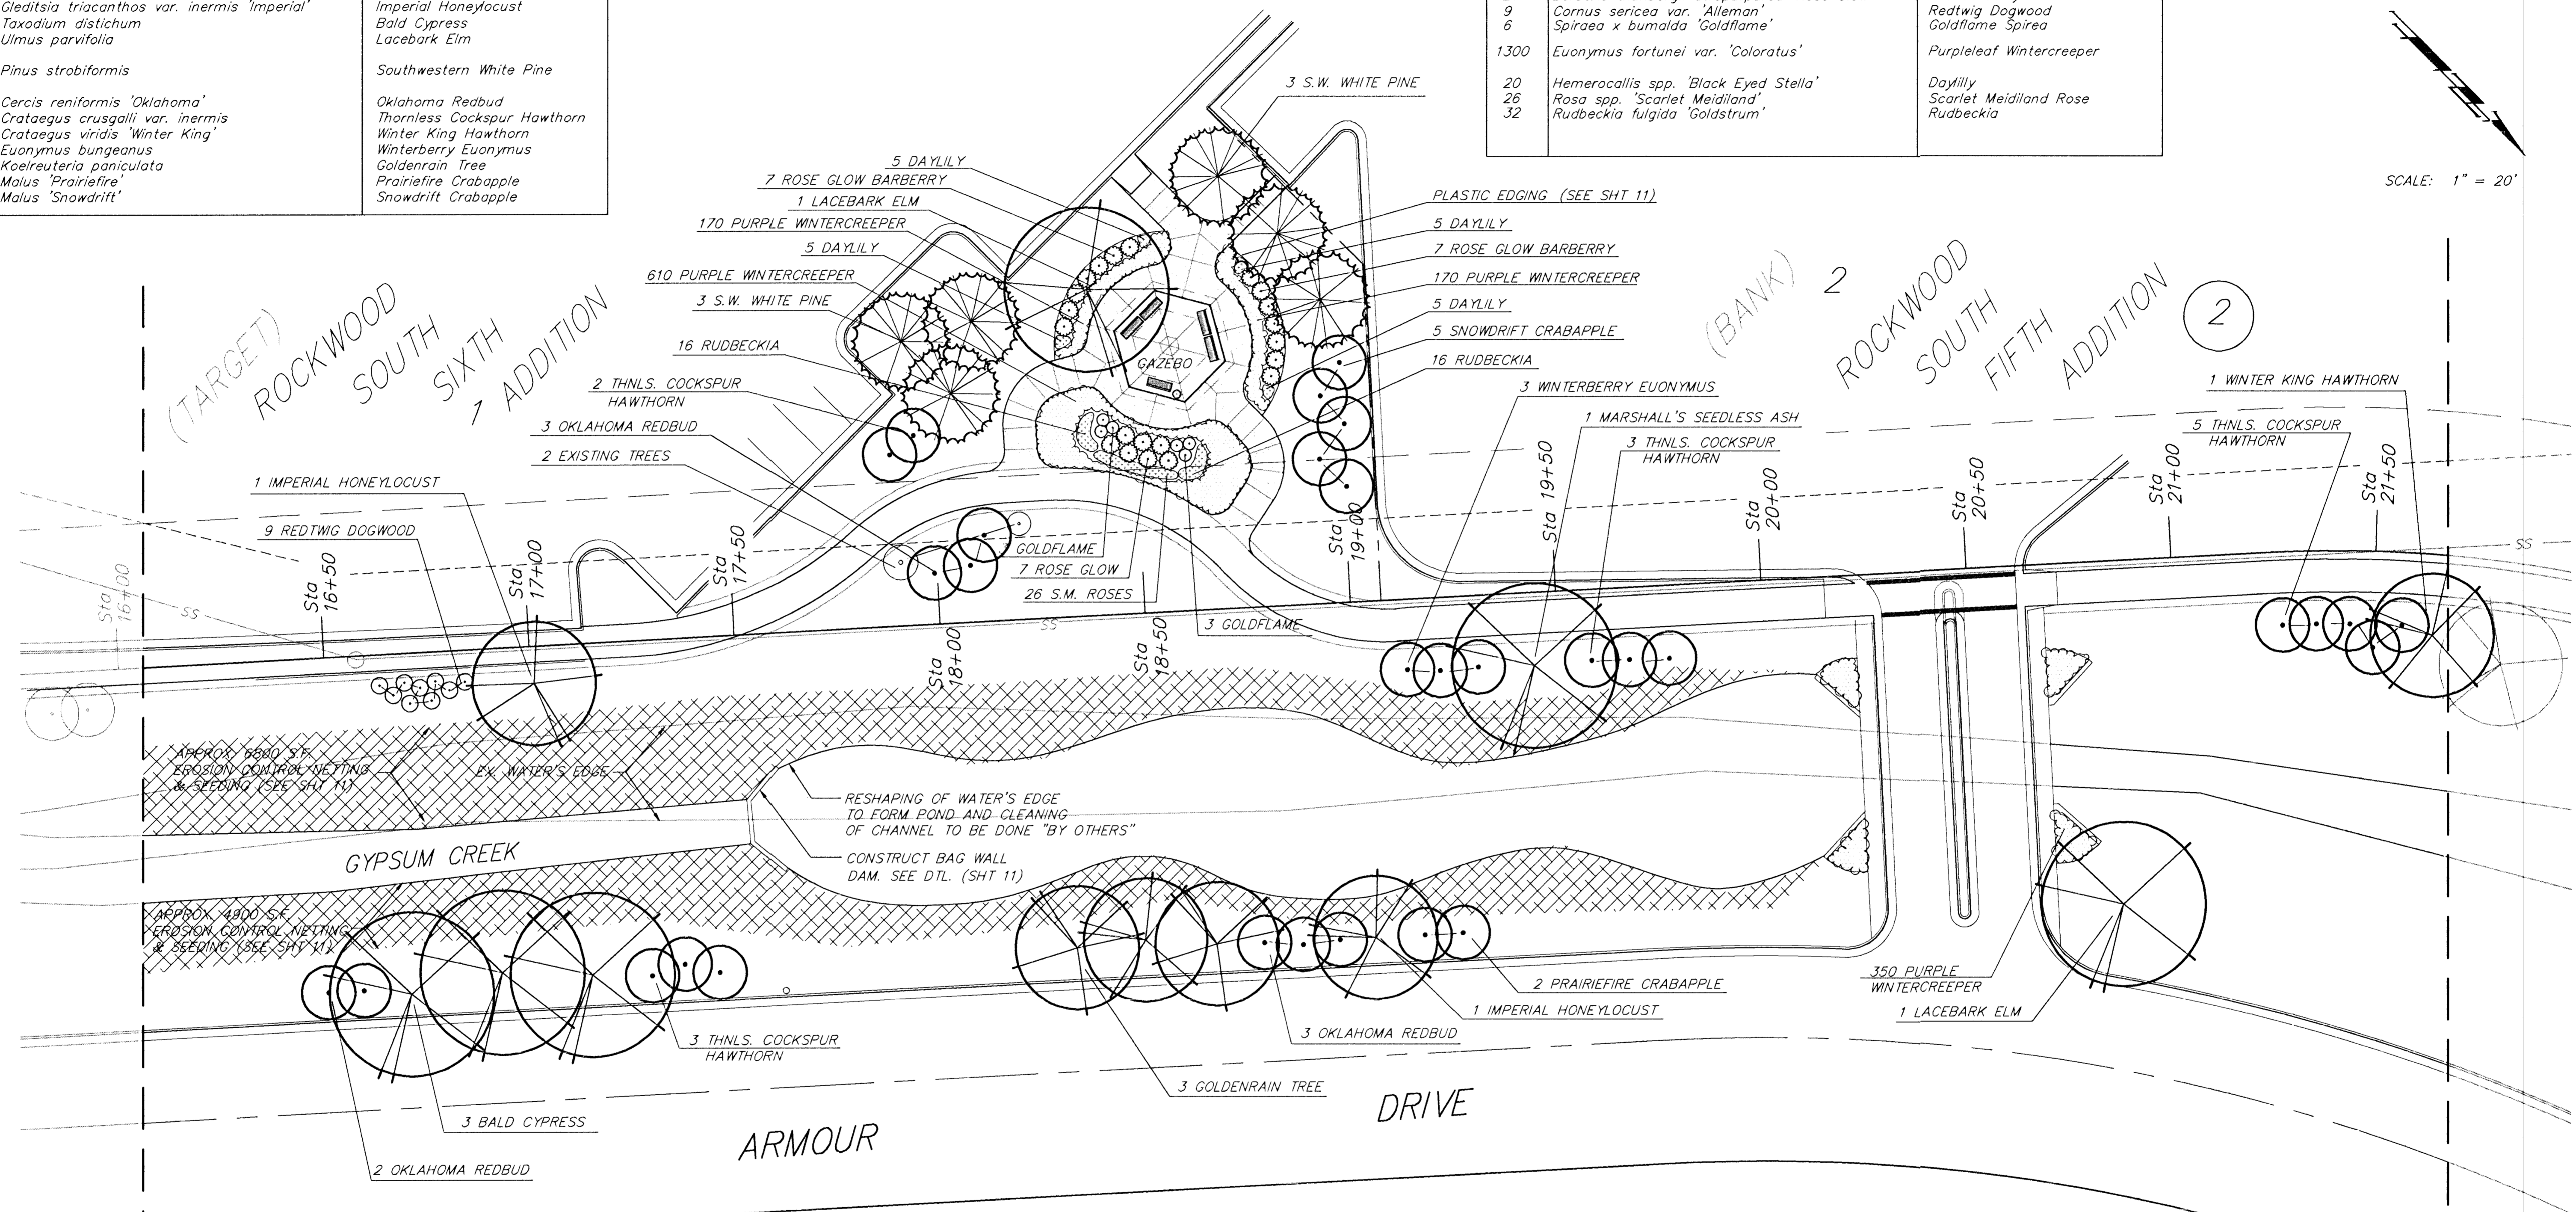

MATCH LINE  
STA 16+06  
KELLOGG MALL ADDITION  
1

TREE STATIONING

STATION	NAME	OFFSET
16+47	Oklahoma Redbud	82' RT
16+56	Oklahoma Redbud	82' RT
16+67	Bald Cypress	82' RT
16+89	Bald Cypress	79' RT
17+01	Imperial Honeylocust	9' RT
17+11	Bald Cypress	82' RT
17+26	Thornless Cockspur Hawthorn	83' RT
17+34	Thornless Cockspur Hawthorn	79' RT
17+42	Thornless Cockspur Hawthorn	82' RT
17+89	Thornless Cockspur Hawthorn	42' LT
17+94	S.W. White Pine	69' LT
17+95	Thornless Cockspur Hawthorn	46' LT
17+99	Oklahoma Redbud	12' LT
18+05	S.W. White Pine	56' LT
18+08	Oklahoma Redbud	14' LT
18+11	S.W. White Pine	73' LT
18+12	Oklahoma Redbud	21' LT
18+29	Goldenrain Tree	81' LT

TREE STATIONING

STATION	NAME	OFFSET
18+40	Lacebark Elm	79' LT
18+46	Goldenrain Tree	79' RT
18+63	Goldenrain Tree	81' RT
18+73	S.W. White Pine	105' LT
18+75	Oklahoma Redbud	82' RT
18+84	Oklahoma Redbud	82' RT
18+87	S.W. White Pine	91' LT
18+93	Oklahoma Redbud	82' RT
18+94	Snowdrift Crabapple	35' LT
18+95	Snowdrift Crabapple	51' LT
18+96	S.W. White Pine	74' LT
19+00	Snowdrift Crabapple	28' LT
19+00	Snowdrift Crabapple	43' LT
19+00	Snowdrift Crabapple	58' LT
19+02	Imperial Honeylocust	82' RT
19+13	Winterberry Euonymus	17' RT
19+14	Prairiefire Crabapple	82' RT
19+21	Winterberry Euonymus	17' RT

TREE STATIONING

STATION	NAME	OFFSET
19+23	Prairiefire Crabapple	82' RT
19+30	Winterberry Euonymus	17' RT
19+44	Marshall's Seedless Ash	17' RT
19+58	Thornless Cockspur Hawthorn	17' RT
19+67	Thornless Cockspur Hawthorn	17' RT
19+77	Thornless Cockspur Hawthorn	17' RT
20+84	Lacebark Elm	83' RT
21+26	Thornless Cockspur Hawthorn	18' RT
21+34	Thornless Cockspur Hawthorn	18' RT
21+43	Thornless Cockspur Hawthorn	18' RT
21+47	Thornless Cockspur Hawthorn	23' RT
21+55	Thornless Cockspur Hawthorn	18' RT
21+62	Winter King Hawthorn	20' RT

**GYPNUM CREEK BICYCLE PATH LANDSCAPE PLAN**  
STATION 18+06 TO 21+87

**BAUGHMAN COMPANY P. A.**  
ENGINEERING, SURVEYING, & PLANNING  
318-262-7271 • 315 ELLIS • WICHITA, KANSAS 67211

PROJECT NUMBER: 472-76-245-82572-000-000-001

DESIGN: DRAWN: BAM APPROVED: DATE: 5/96 SCALE: 1"=20'

SHEET 5 OF 11