



TREE STATIONING

STATION	NAME	OFFSET
5+52	Skyline Honeylocust	9' LT
5+53	Prairiefire Crabapple	62' LT
5+64	Prairiefire Crabapple	63' LT
5+76	Prairiefire Crabapple	62' LT
6+32	Skyline Honeylocust	9' LT
6+39	Skyline Honeylocust	62' LT
6+95	Skyline Honeylocust	62' LT
7+77	Snowdrift Crabapple	68' LT
7+88	Snowdrift Crabapple	62' LT
7+98	Snowdrift Crabapple	67' LT
8+52	Skyline Honeylocust	62' LT
9+20	Oklahoma Redbud	67' LT
9+32	Oklahoma Redbud	63' LT
9+44	Oklahoma Redbud	67' LT
9+49	Oklahoma Redbud	3' LT
9+62	Oklahoma Redbud	6' LT
9+75	Oklahoma Redbud	3' LT
10+20	Snowdrift Crabapple	4' LT
10+32	Snowdrift Crabapple	4' LT
10+52	Lacebark Elm	62' LT

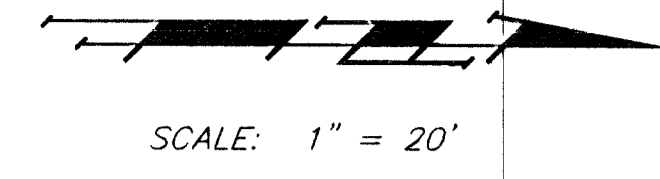

SCALE: 1" = 20'

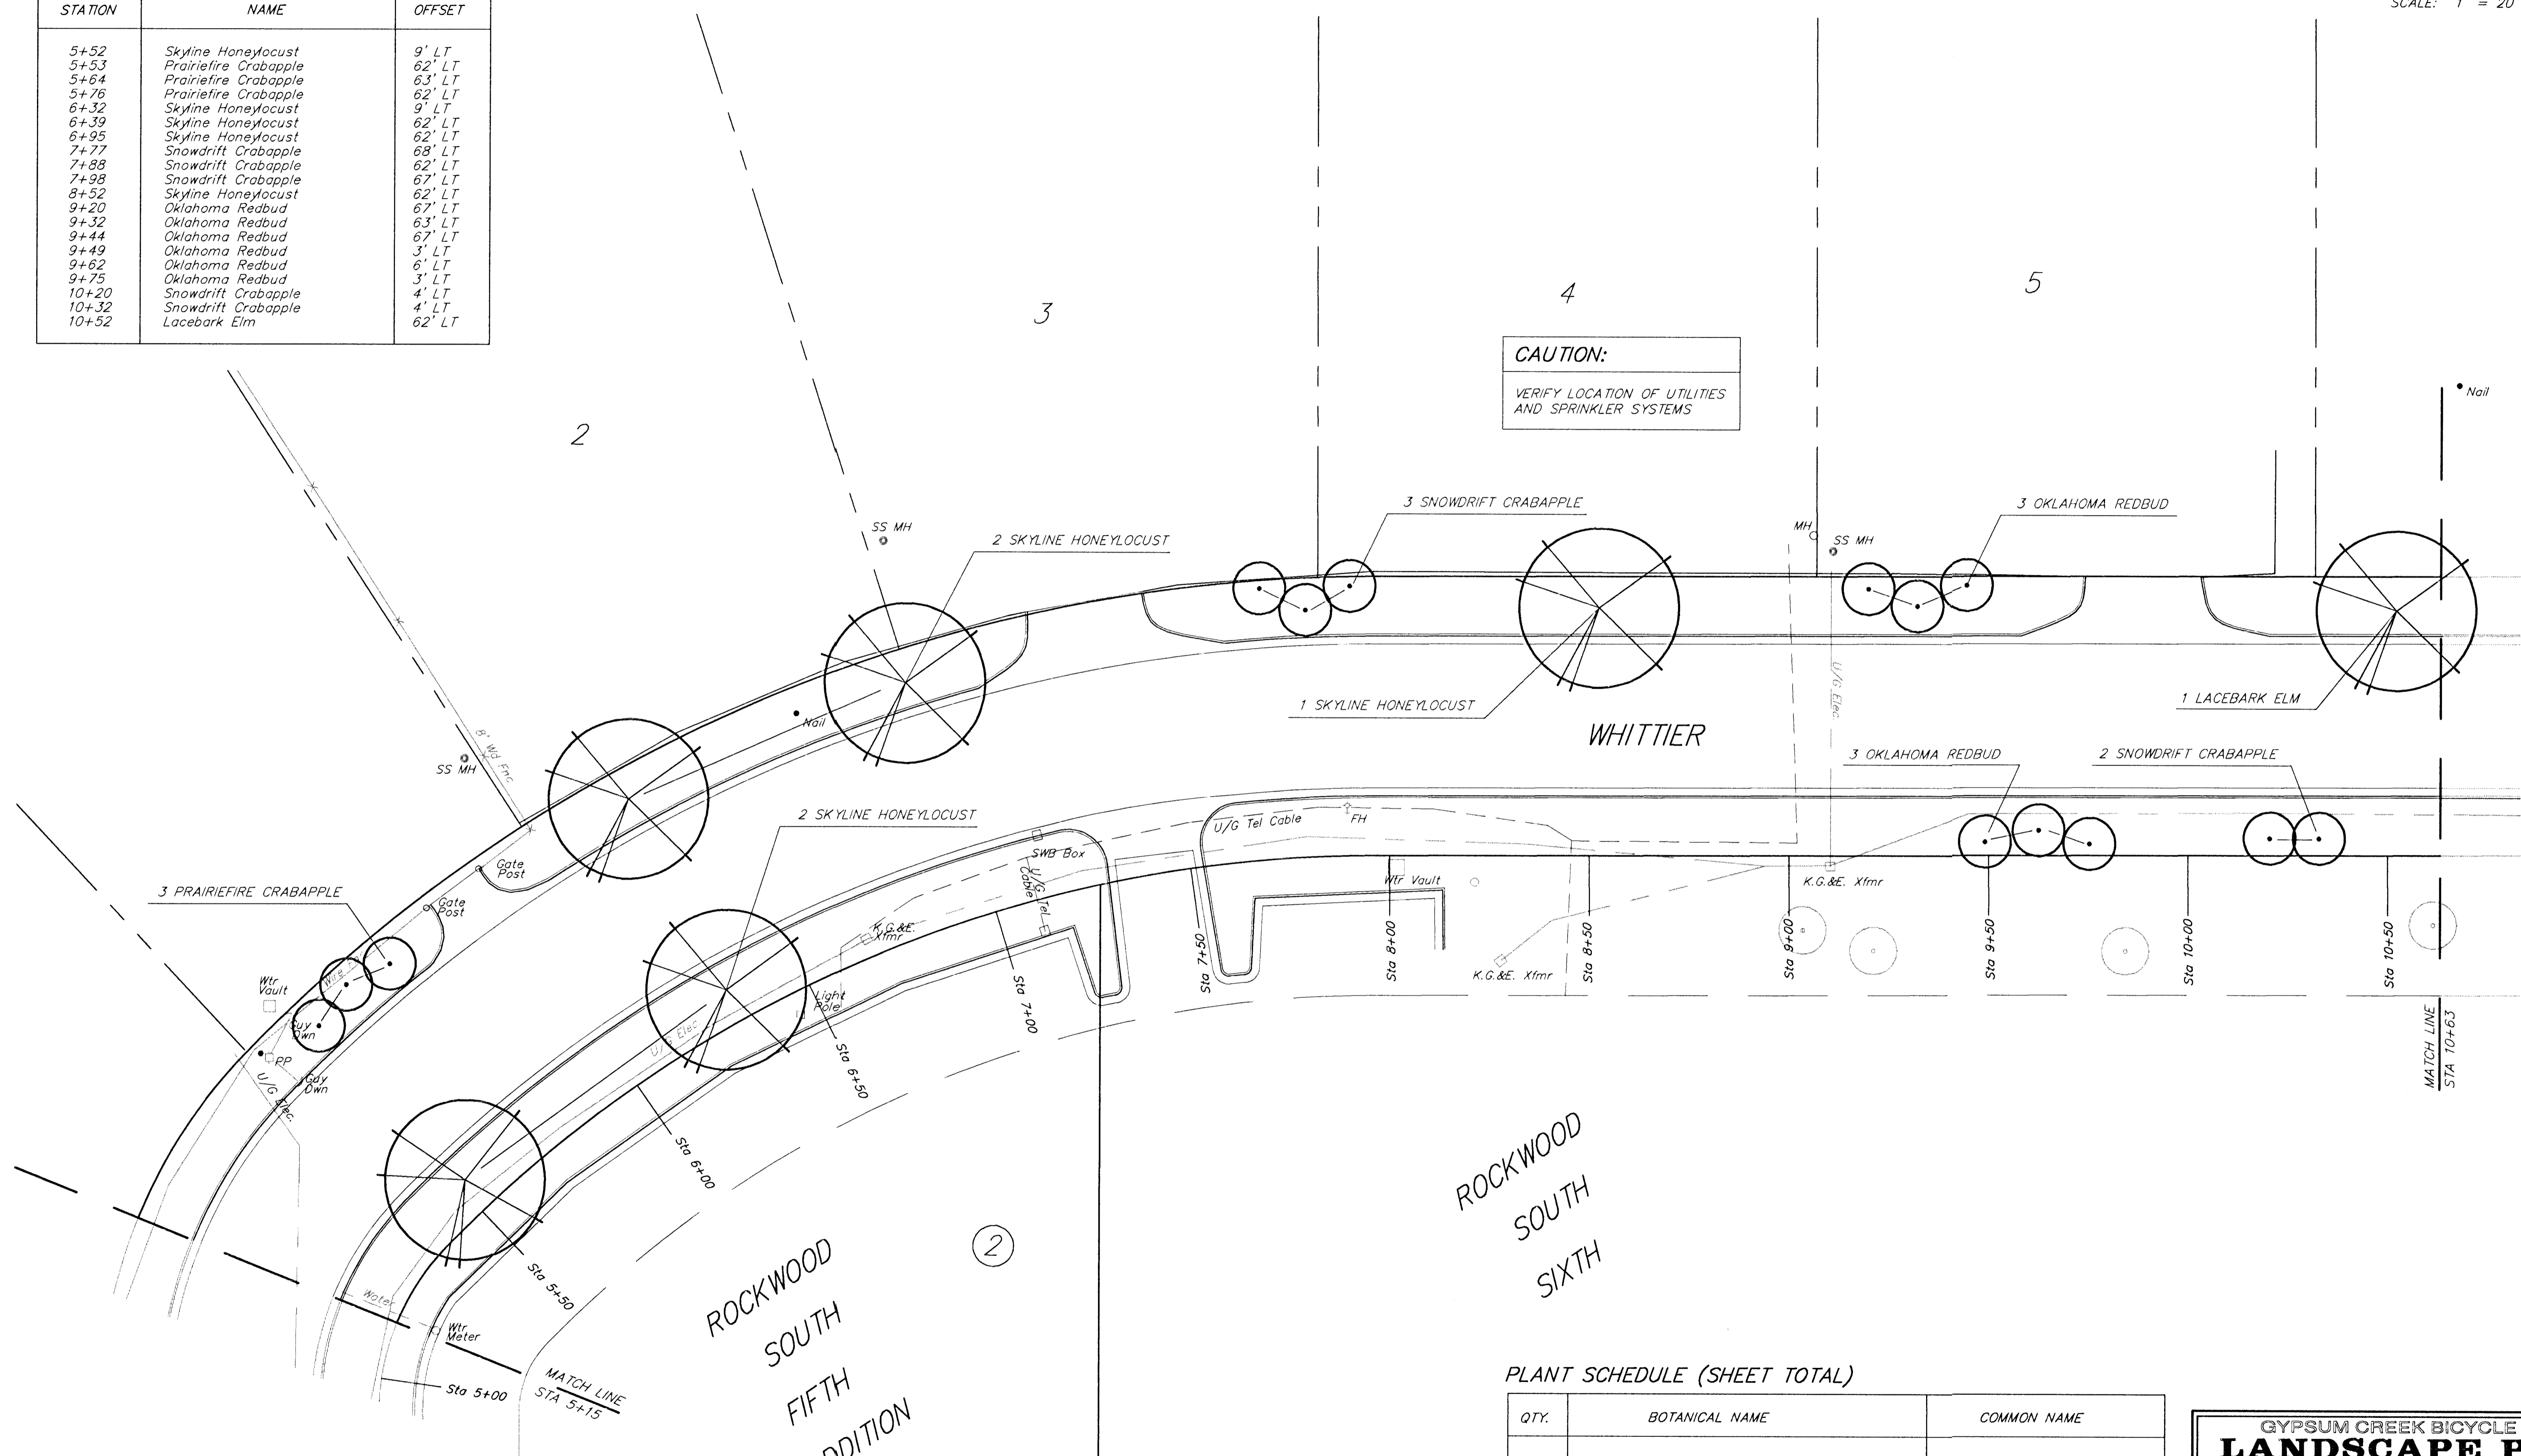

CAUTION:
VERIFY LOCATION OF UTILITIES
AND SPRINKLER SYSTEMS

PLANT SCHEDULE (SHEET TOTAL)

QTY.	BOTANICAL NAME	COMMON NAME
5	<i>Gleditsia triacanthos</i> 'Skyline'	Skyline Honeylocust
1	<i>Ulmus parvifolia</i>	Lacebark Elm
6	<i>Cercis reniformis</i> 'Oklahoma'	Oklahoma Redbud
3	<i>Malus</i> spp. 'Prairiefire'	Prairiefire Crabapple
5	<i>Malus</i> spp. 'Snowdrift'	Snowdrift Crabapple

**GYPSUM CREEK BICYCLE PATH
LANDSCAPE PLAN**
STATION 5+00 TO 10+63

BAUGHMAN COMPANY P. A.
ENGINEERING, SURVEYING, & PLANNING
316-262-7271 • 315 ELLIS • WICHITA, KANSAS 67211

PROJECT NUMBER
472-78-245-82572-000-000-001

DESIGN	DRAWN BAM	APPROVED	DATE 5/96	SCALE 1"=20'	SHEET 8 OF 11
--------	--------------	----------	--------------	-----------------	--------------------------------------

95-03-E997
CYP/BLK/LS7