


TREE STATIONING

STATION	NAME	OFFSET
10+94	Prairiefire Crabapple	3' LT
11+08	Prairiefire Crabapple	6' LT
11+18	Lacebark Elm	62' LT
11+20	Prairiefire Crabapple	3' LT
12+41	Skyline Honeylocust	64' LT
13+17	Skyline Honeylocust	64' LT
13+92	Skyline Honeylocust	64' LT
15+51	Skyline Honeylocust	6' LT



SCALE: 1" = 20'

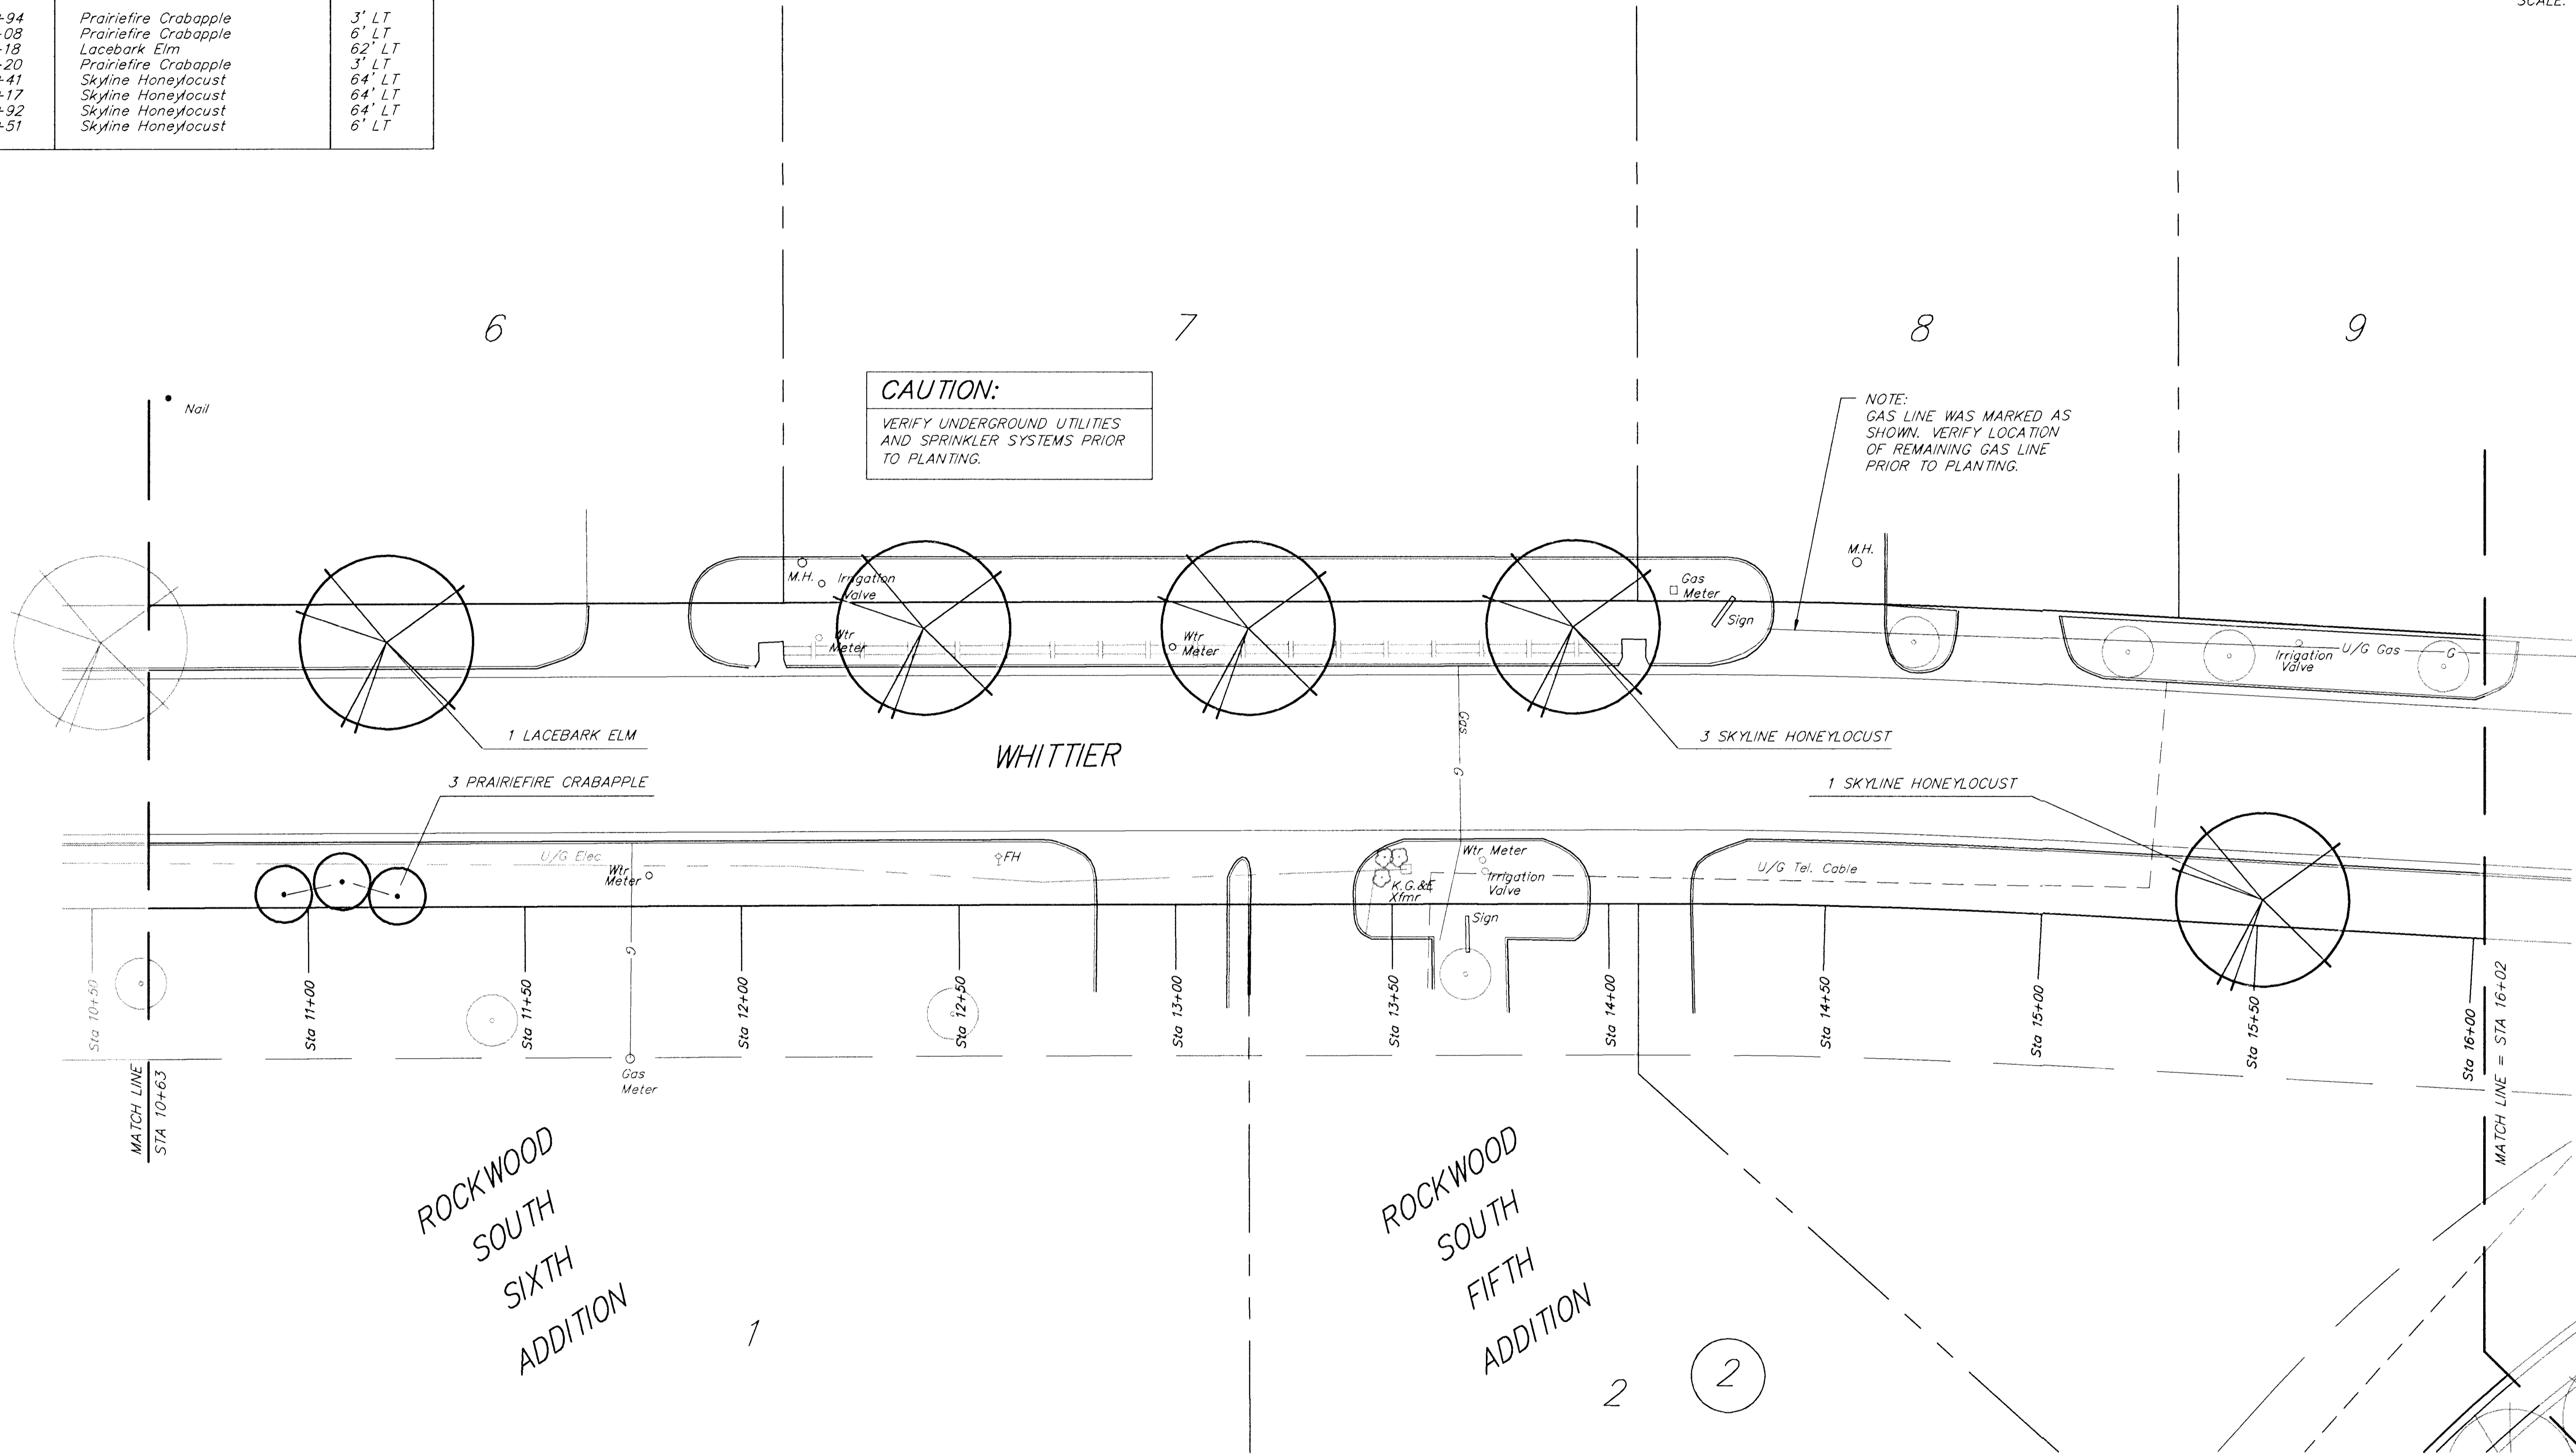

CAUTION:
VERIFY UNDERGROUND UTILITIES AND SPRINKLER SYSTEMS PRIOR TO PLANTING.

NOTE:
GAS LINE WAS MARKED AS SHOWN. VERIFY LOCATION OF REMAINING GAS LINE PRIOR TO PLANTING.

PLANT SCHEDULE (SHEET TOTAL)

QTY.	BOTANICAL NAME	COMMON NAME
4	<i>Gleditsia triacanthos</i> var. <i>inermis</i> 'Skyline'	Skyline Honeylocust
1	<i>Ulmus parvifolia</i>	Lacebark Elm
3	<i>Malus</i> 'Prairiefire'	Prairiefire Crabapple

**GYPSUM CREEK BICYCLE PATH
LANDSCAPE PLAN**
STATION 10+83 TO 18+02

BAUGHMAN COMPANY P. A.
ENGINEERING, SURVEYING, & PLANNING
316-282-7271 • 315 ELLIS • WICHITA, KANSAS 67211

PROJECT NUMBER: **472-78-245-82572-000-000-001**

DESIGN	DRAWN BAM	APPROVED	DATE 5/96	SCALE 1"=20'	SHEET 9	OF 10
--------	--------------	----------	--------------	-----------------	-------------------	-----------------

95-03-1597