
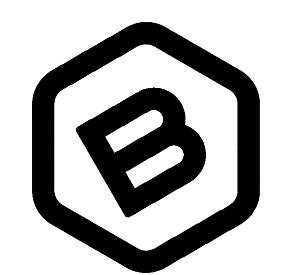
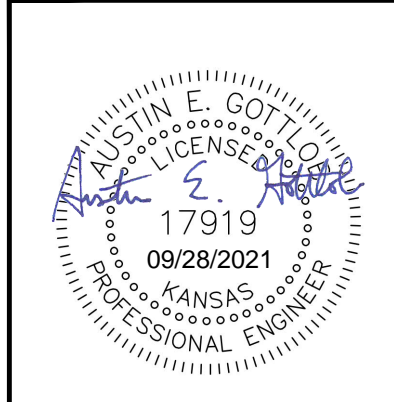
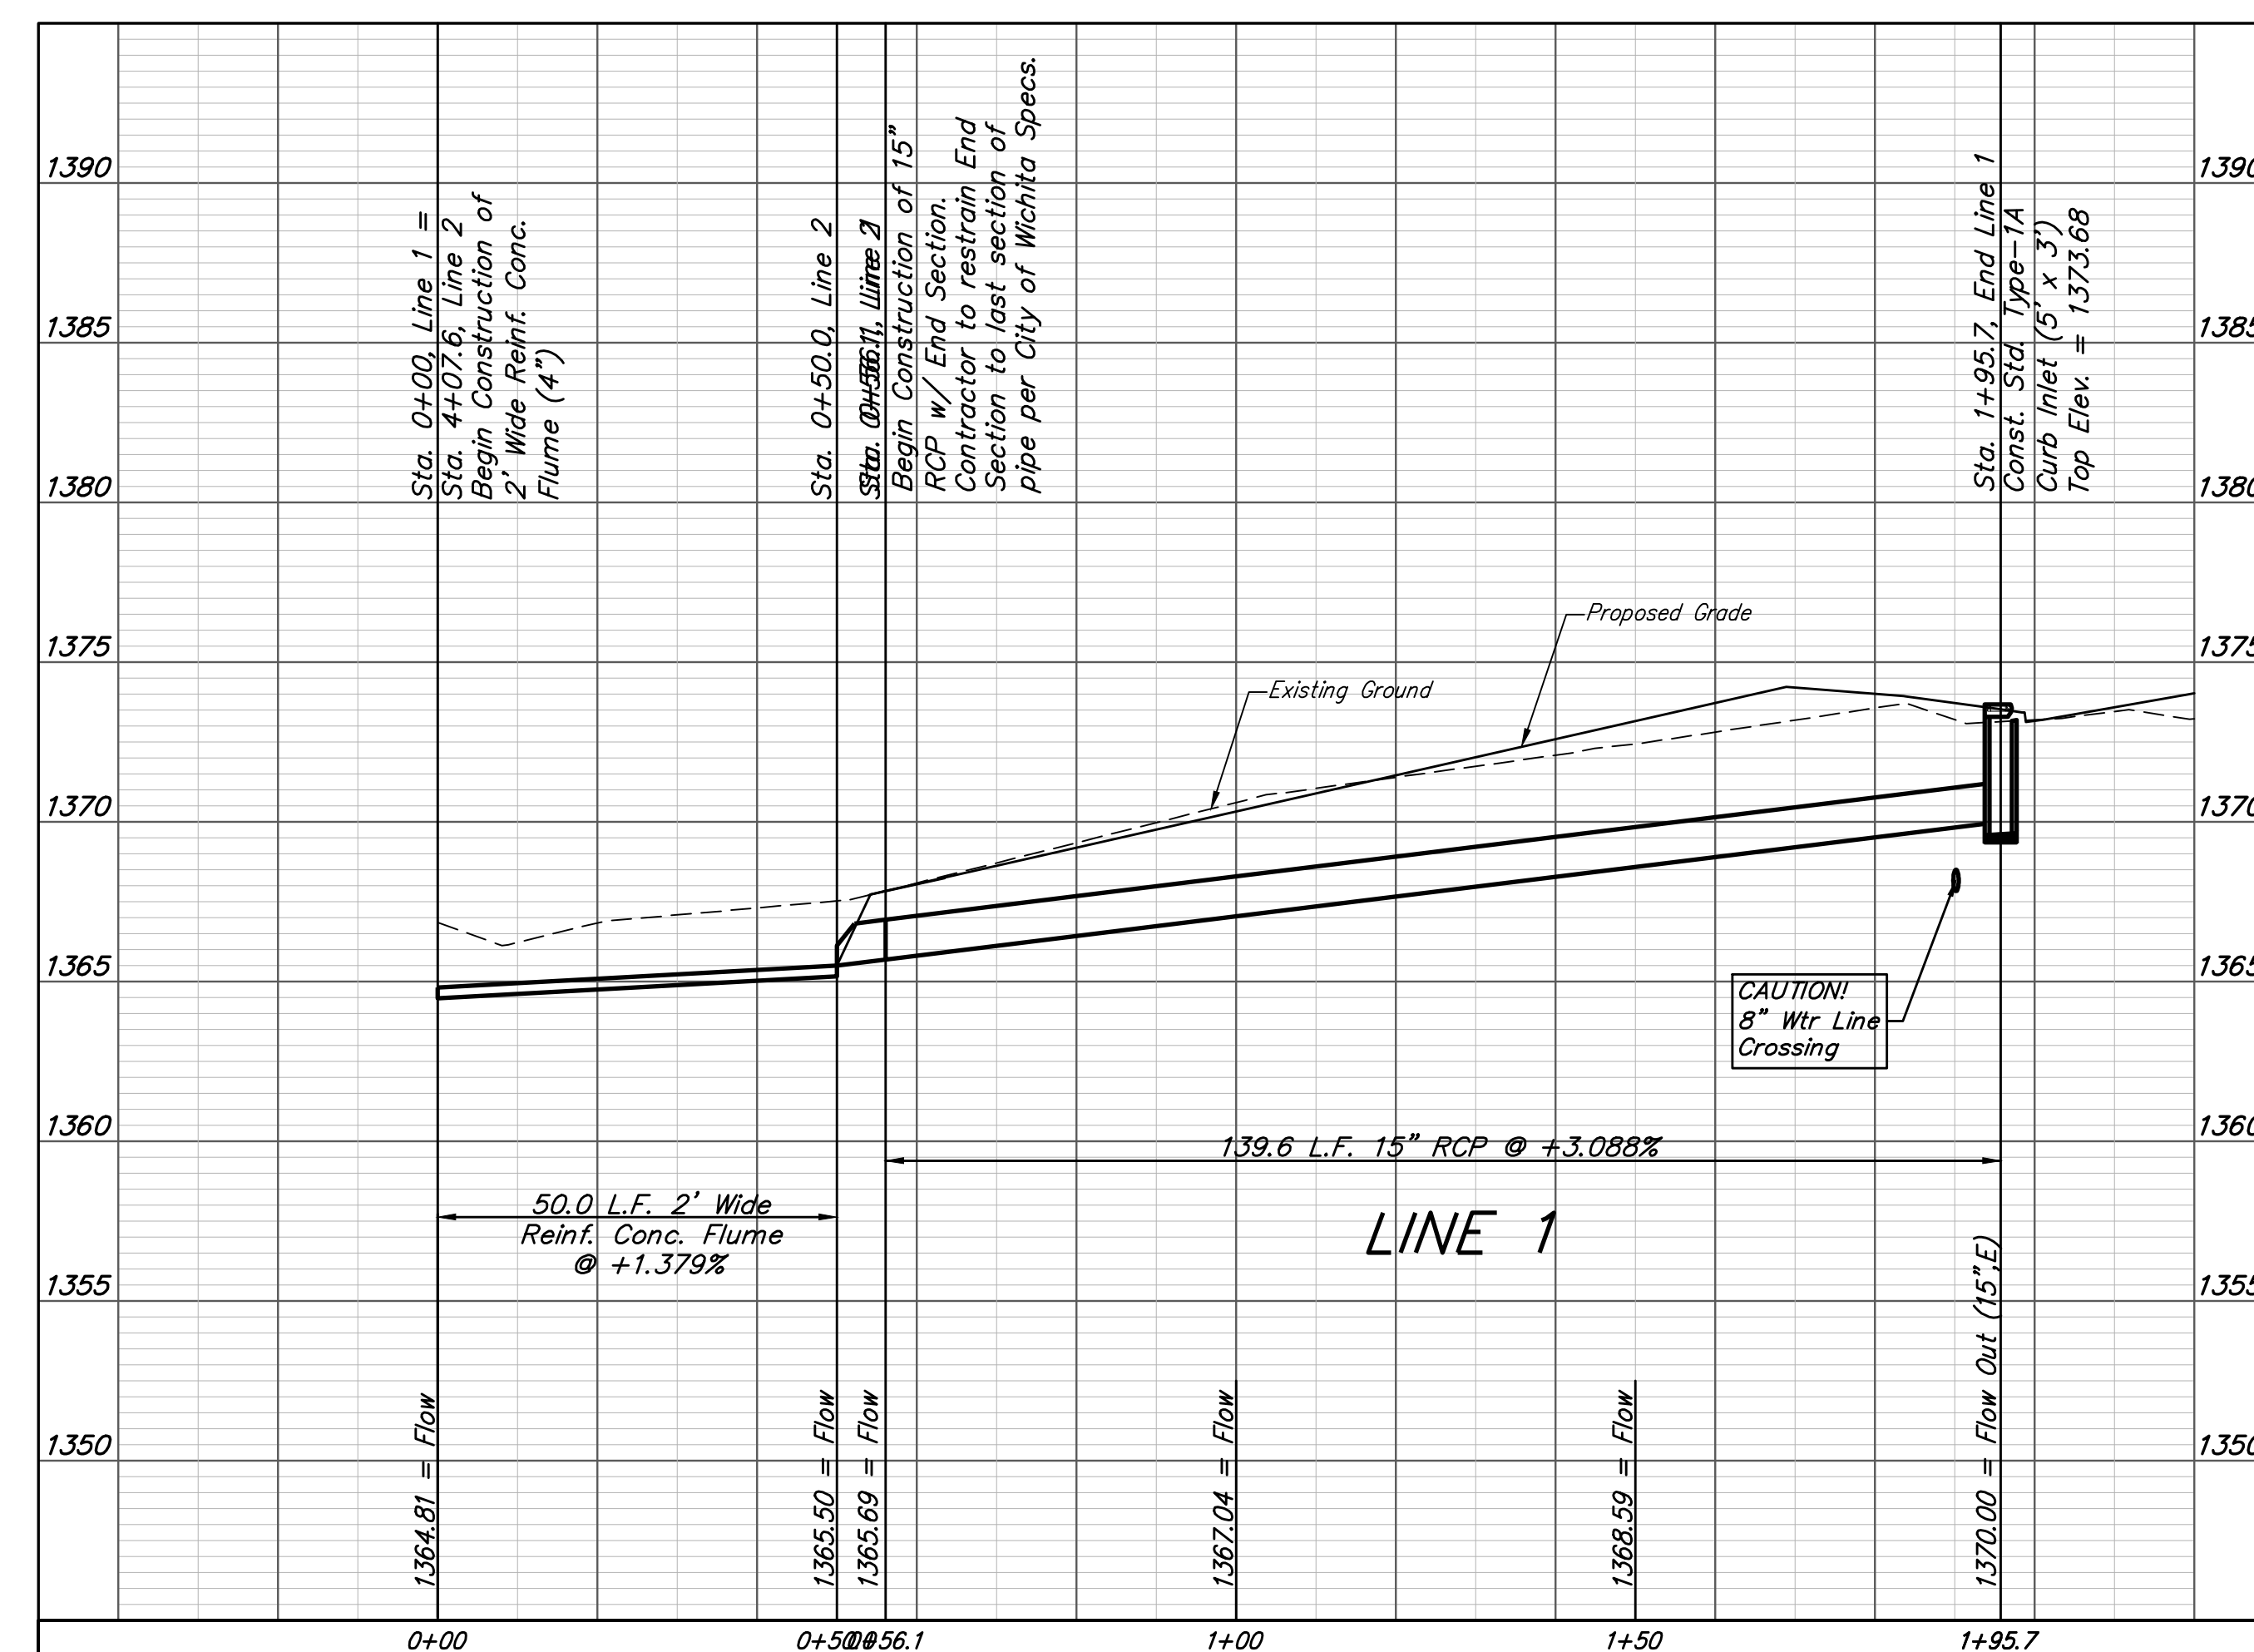
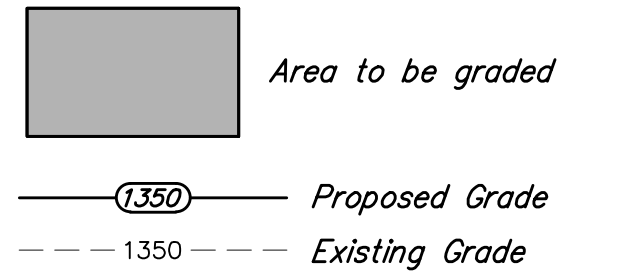
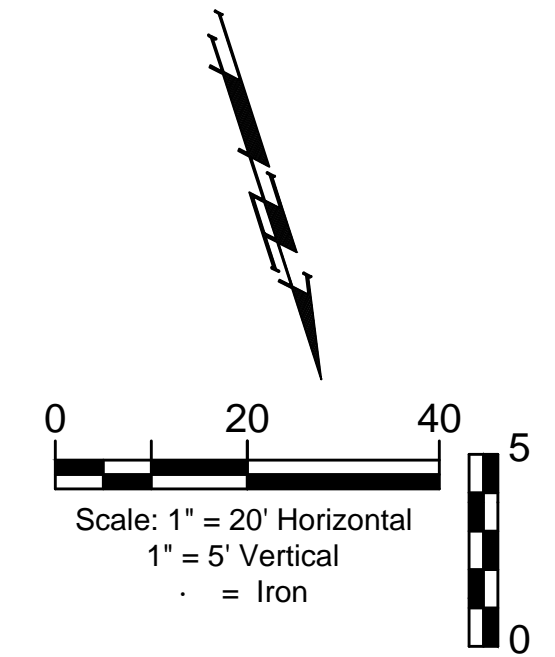


BENCHMARKS:
 RR spike in asphalt, SW COR., N1/2, SW1/4, Sec. 34, TWP. 26-S, R-2-E. Elev. = 1400.59 NAVD88

Square cut in top of curb North side of Brookview Cir. Approx. 14.5' south of the SE cor. of Lot 55, Block E, Brookfield Addn. Elev. = 1376.51 NAVD88

City of Wichita Benchmark Disk in top of curb. North side of Brookview Cir. adjacent to fire hydrant. Approx. 17.8' SW of the SE cor. of Lot 58, Block E, Brookfield Addn. Elev. = 1376.51 NAVD88

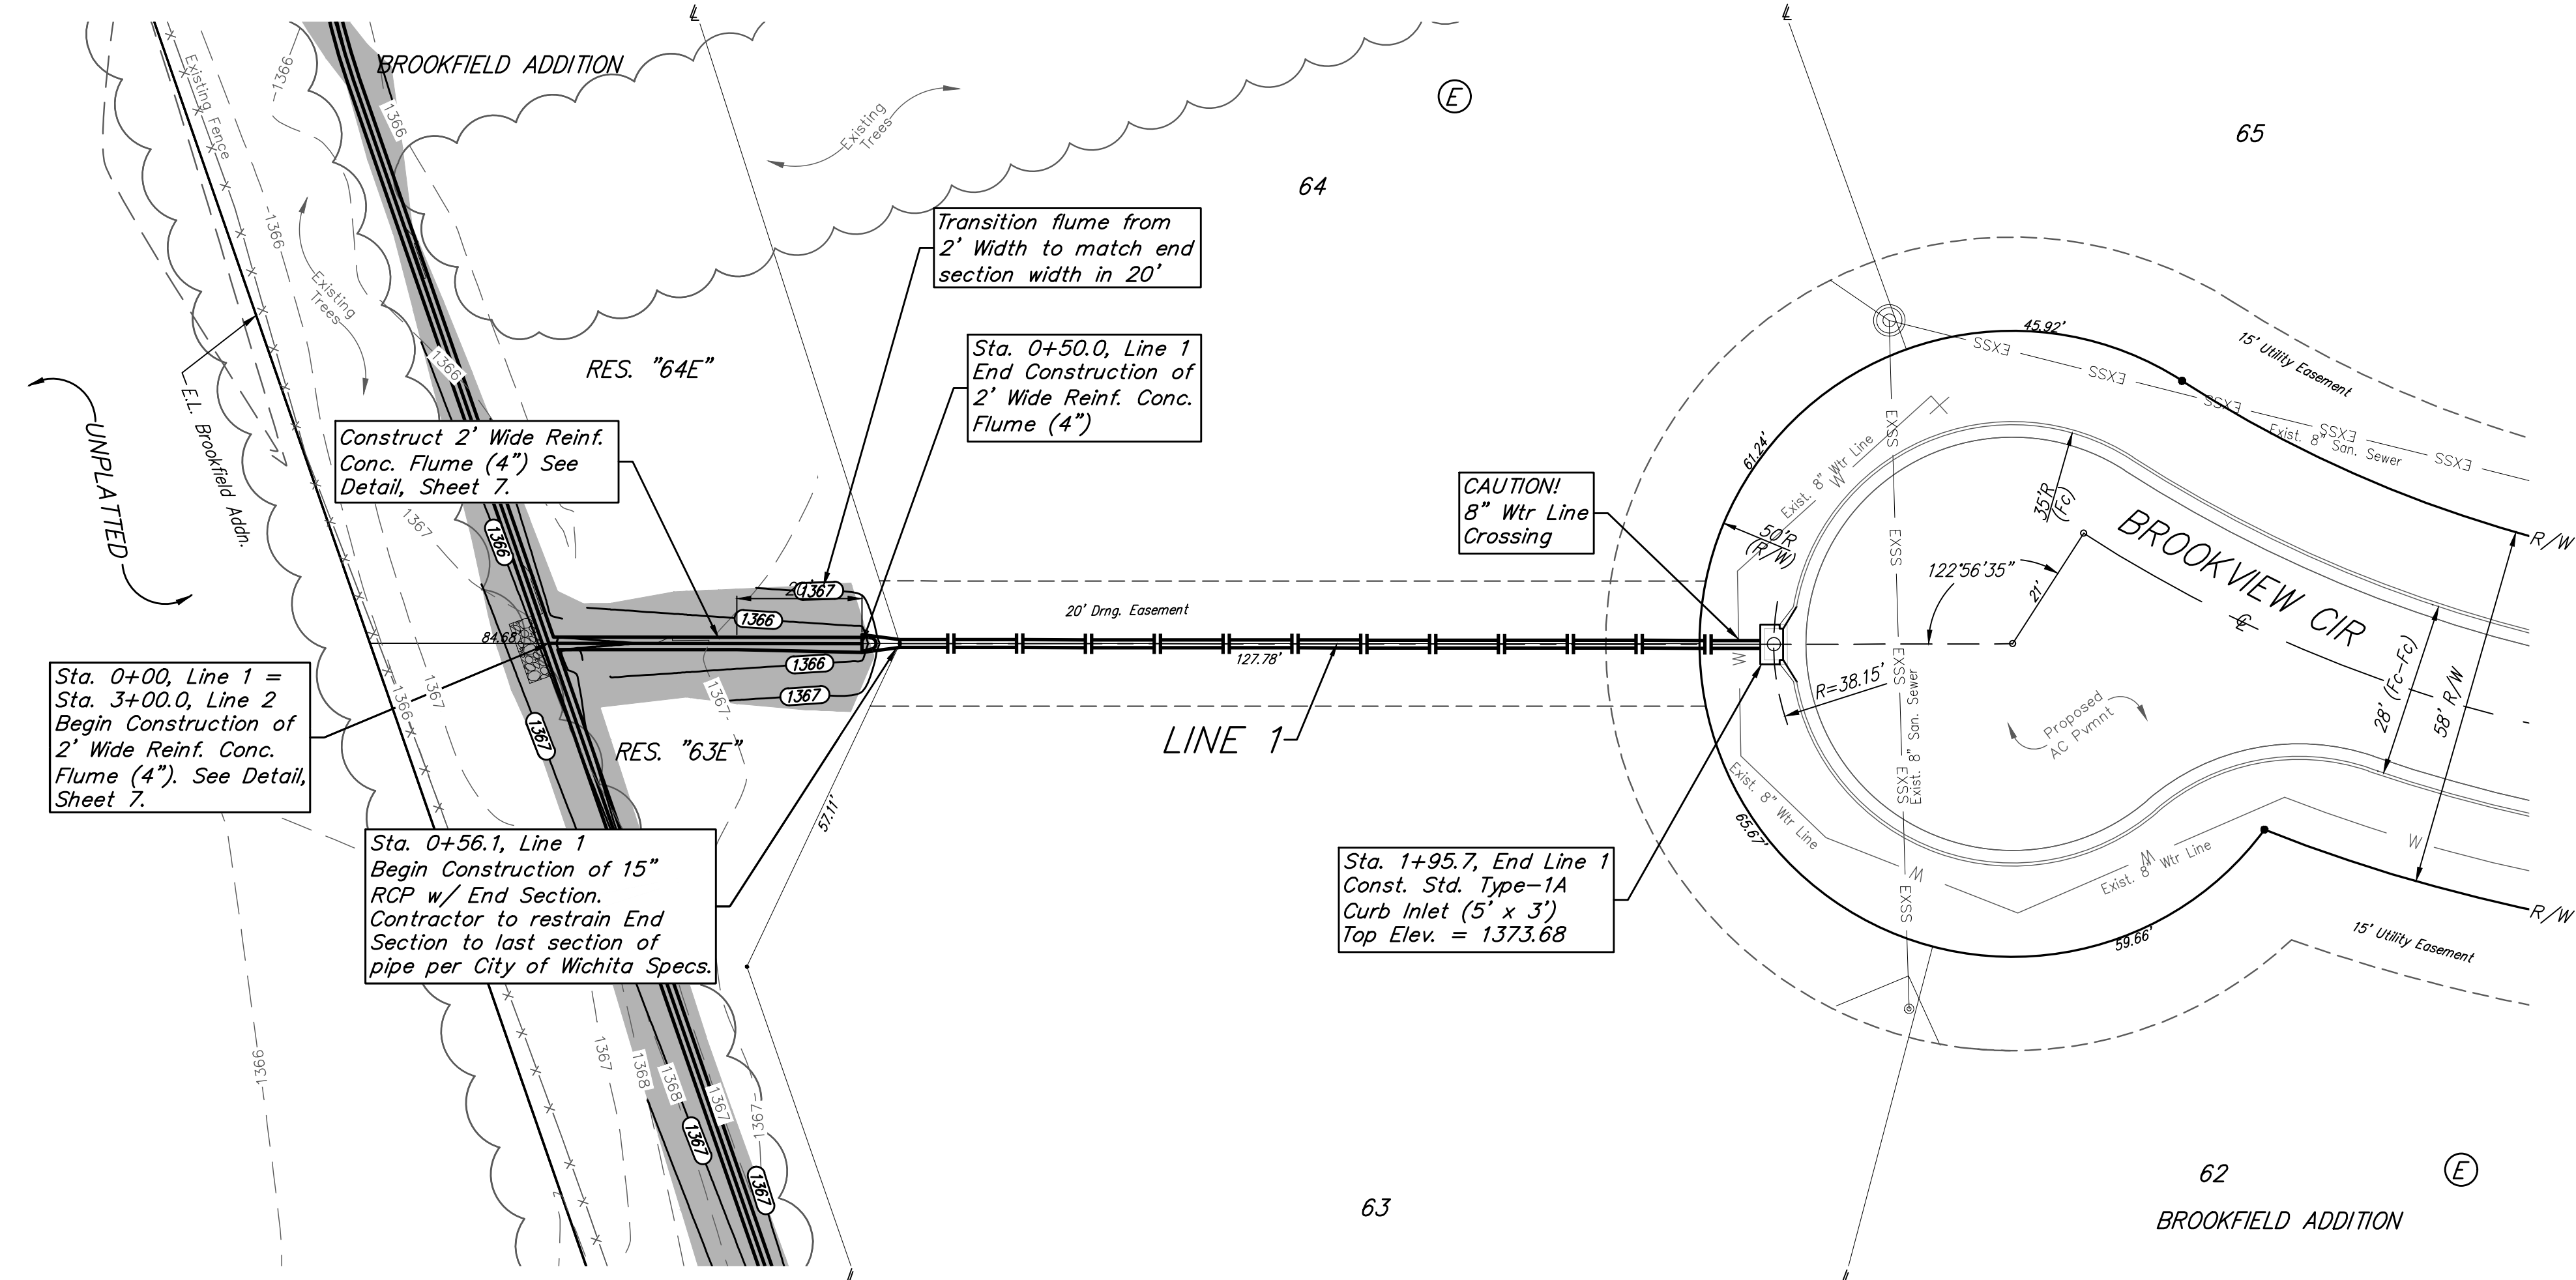

BAUGHMAN COMPANY
 315 Ellis St.
 Wichita, KS 67211
 316-262-7271
 BaughmanCo.com

BROOKFIELD ADDITION
 PHASE 3B

LINE 1

STORM WATER SEWER IMPROVEMENTS

PROJECT NUMBER:
 472-2020-085626

DESIGN: AEG DRAWN: JAK

DATE: Sep. 27, 2021

SHEET OF
 6 24

File: C:\Projects\Brookfield Addition - 16-04-P190\Engineering\Phase 3B\STR_21-05-E906.dwg