
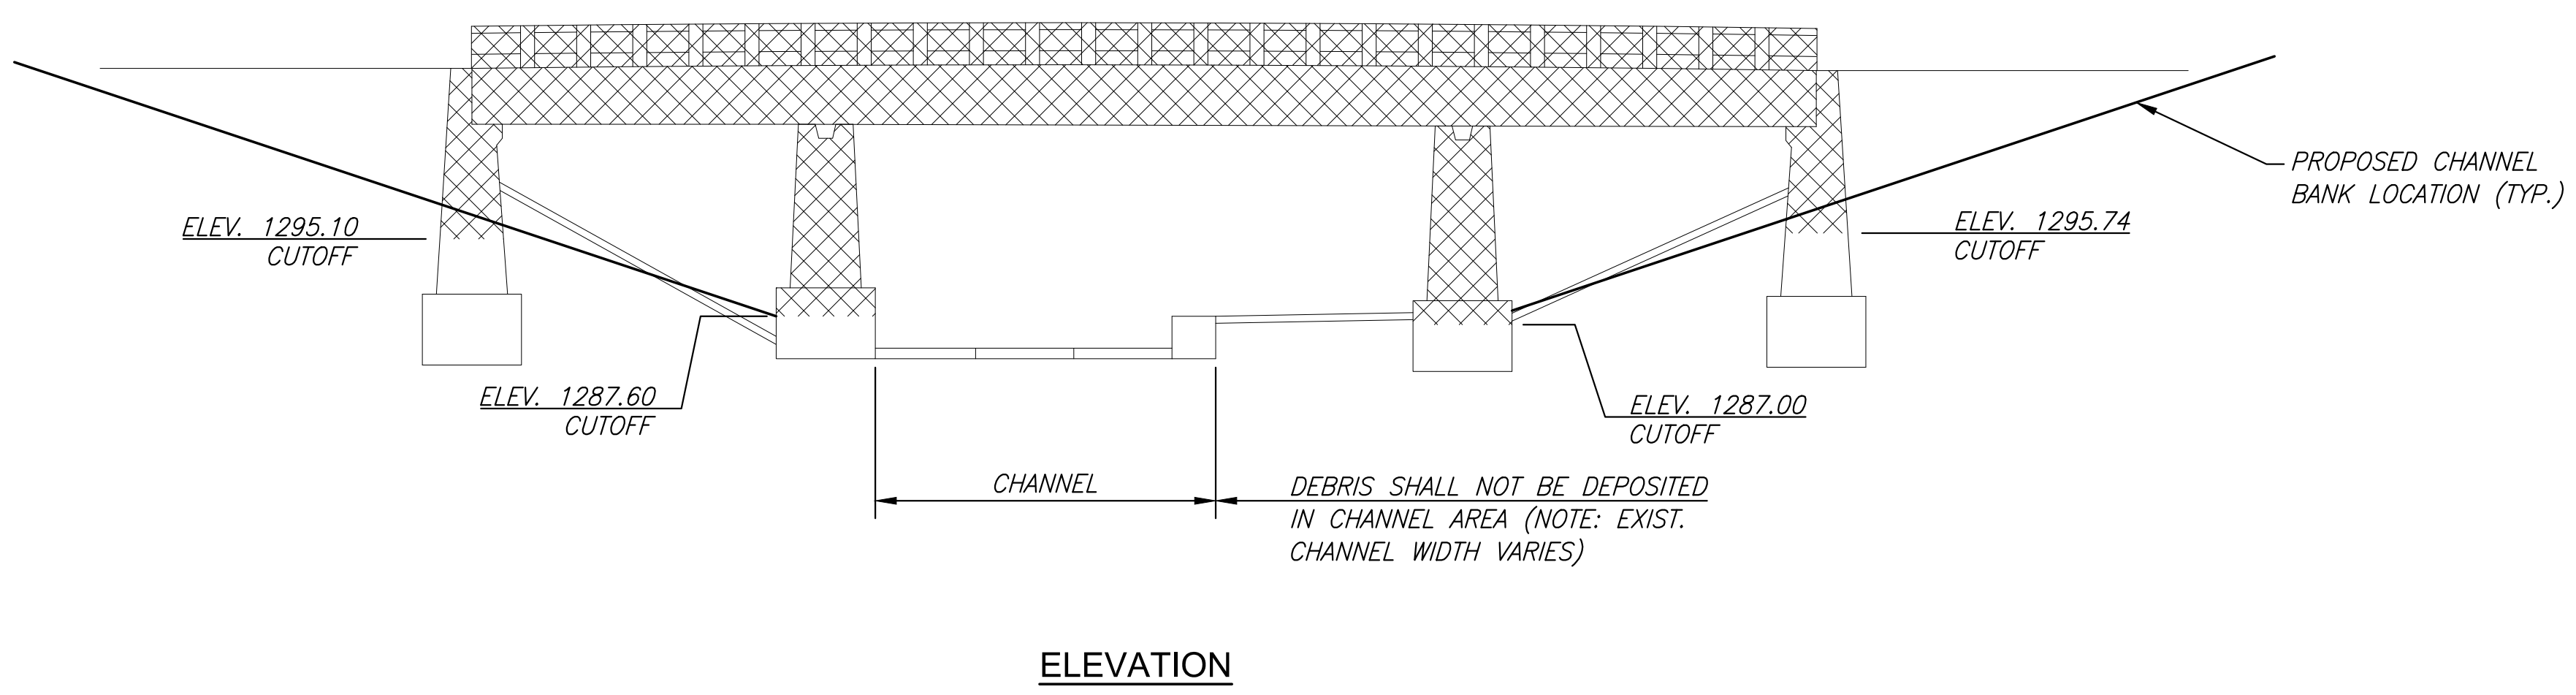


PLOTTED: Wednesday, October 13, 2021 @ 03:30PM

J:\PROJECTS\2019\1901010483\_COW\_10TH-15TH BRIDGES\_CAD\SHOTS\05 CIVIL\PAV\19483-05-01.DWG

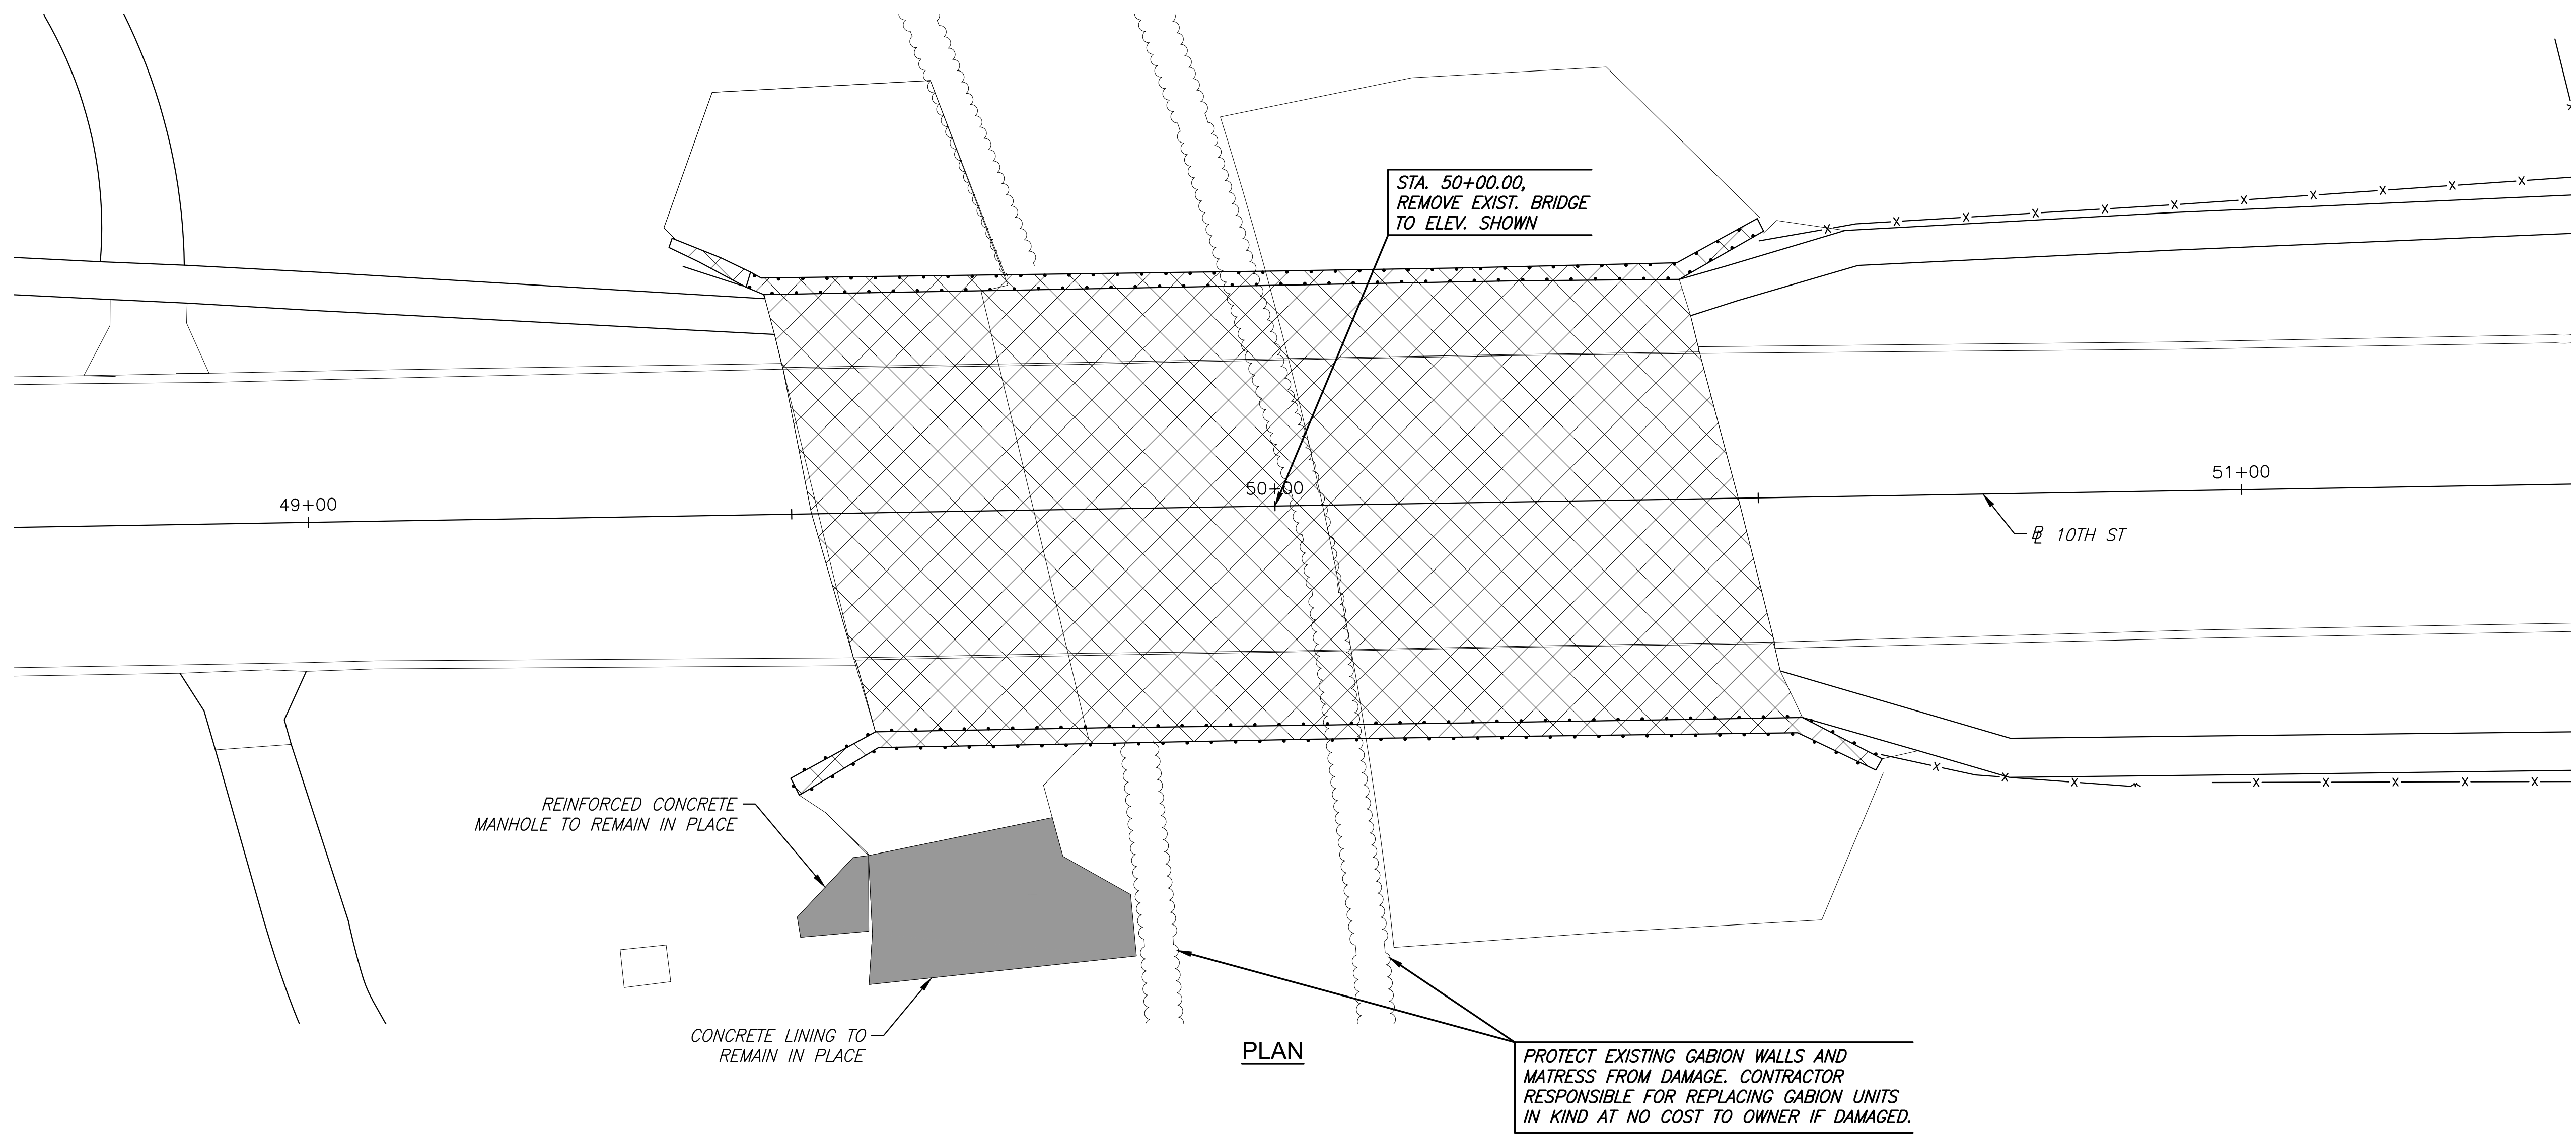

**LEGEND**

▨ BRIDGE REMOVAL



PLANS FOR  
**10TH STREET - 15TH STREET BRIDGES**  
WICHITA, KS

©2021  
MKEC Engineering  
All Rights Reserved  
www.mkec.com  
These drawings and their contents, including, but not limited to, all concepts, designs, & ideas are the exclusive property of MKEC Engineering (MKEC), and may not be used or reproduced in any way without the express consent of MKEC.

**BRIDGE DEMO  
PLAN & ELEVATION  
- 10TH ST**

PROJECT NO.	1901010483	
DATE	JUNE 2021	
SCALE	1"=10'	
DESIGNED	DRAWN	CHECKED
KJS	RAM	KJS

NO.	REVISION	DATE

SHEET NO.  
4 OF 27