


SAVED 10/1/2021 10:44:22 AM BY KURTIS DEKAT  
 PLOTTED 10/1/2021 10:57:02 AM BY KURTIS DEKAT  
 U:\WICHITA-CIVIL\2020\207042\002\MIDDRAWINGS\207042-002-C503-WATER METER CONNECTION DETAIL.DWG

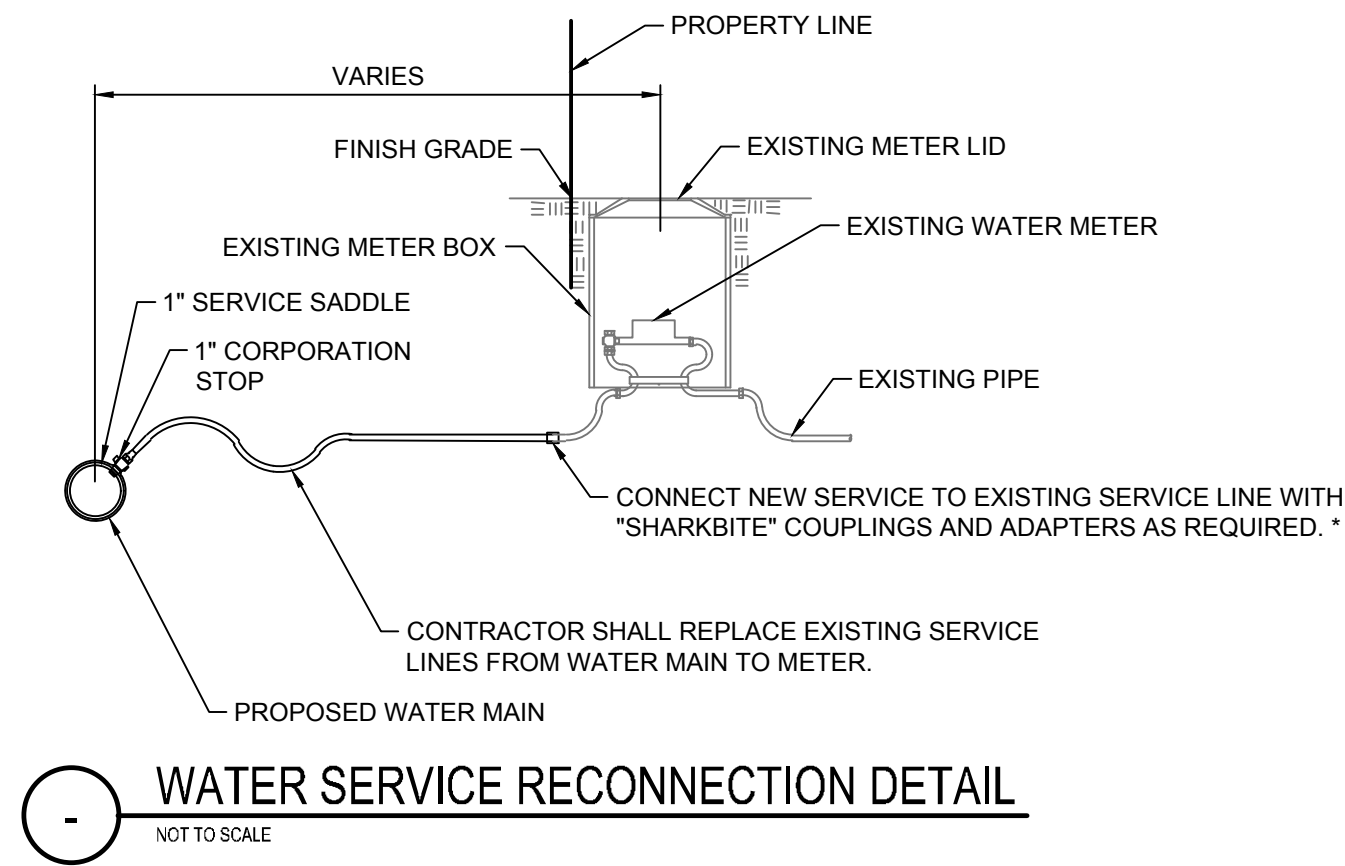

METER SETTING REPLACEMENT SCHEDULE					
SERVICE LINE NO.	TAP LOCATION	METER BOX LOCATION	METER SETTING SIZE	APPROXIMATE 1" SERVICE LINE REQUIRED (FT.)	APPROXIMATE 2" SERVICE LINE REQUIRED (FT.)
	WL 1, STATION				
1	13+36.92	11', Lt.	1"	11	-
2	15+73.19	8', Lt.	1"	8	-
3	17+21.66	11', Lt.	1"	11	-
*4	EXIST. 6" WL	52', Rt.	1"	52	-
TOTAL METER BOXES = 4			TOTAL APPROXIMATE 1" SERVICE LINE = 82'	TOTAL APPROXIMATE 2" SERVICE LINE = ___'	

\* ONLY INSTALL SERVICE IF REQUIRED

- NOTES:
- ALL NEW SERVICE MATERIALS SHALL BE IN ACCORDANCE WITH CITY OF WICHITA STANDARD SPECIFICATIONS AND SPECIAL PROVISIONS.
  - PAVEMENT SHALL BE REMOVED AND REPLACED AS REQUIRED FOR WATER SERVICE INSTALLATION



WATERLINE IMPROVEMENTS  
 TO SERVE

TOPEKA STREET  
 FROM LEWIS TO ENGLISH

GARY JANZEN, P.E. - CITY ENGINEER  
 CITY OF WICHITA PROJECT NO. 448-2020-

Issue:		

JOB NO.	35-207042-002-0042
DATE	SEPTEMBER 2021
PM	RWG
DESIGNED BY	TBK
DRAWN BY	KTD
CHECKED BY	RWG

WATER METER CONNECTION  
 DETAIL

C503