

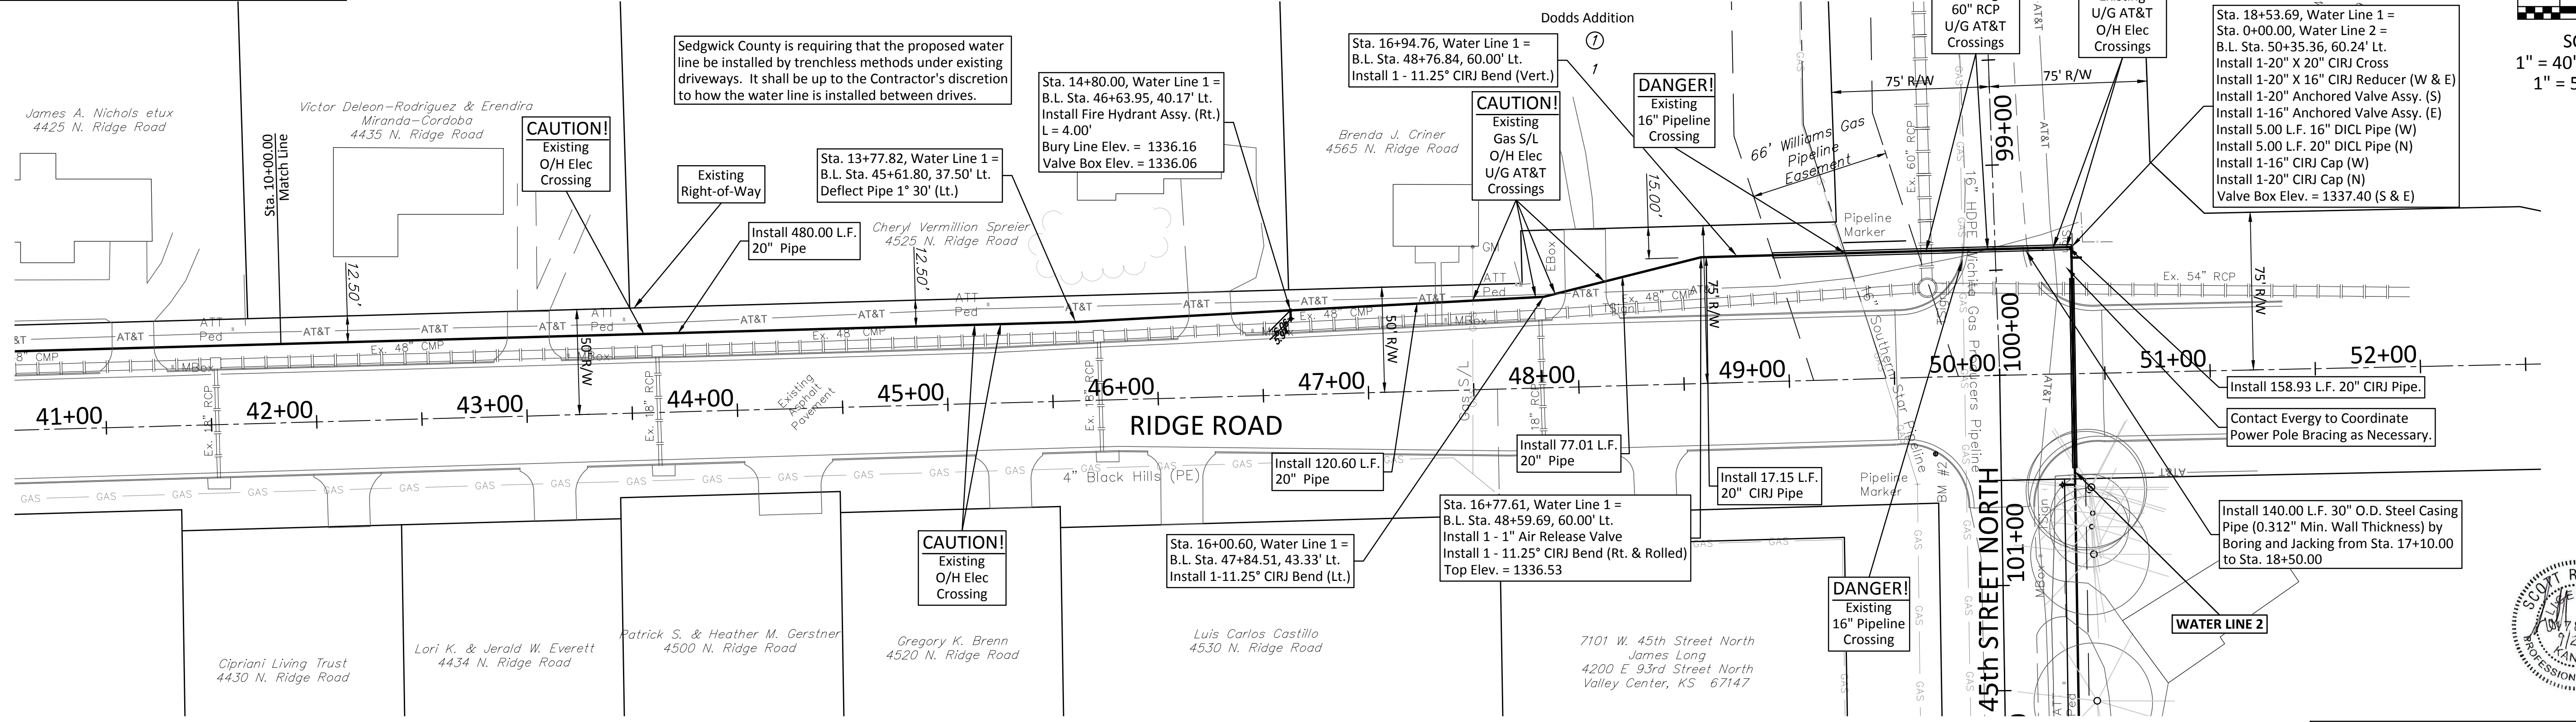


BENCHMARK:
 BM #2 - Chiseled Crow's Foot at the Middle of the South East Curb
 Return at the Intersection of Ridge Road and 45th Street North.
 Elev. = 1337.09 (NAVD 88)

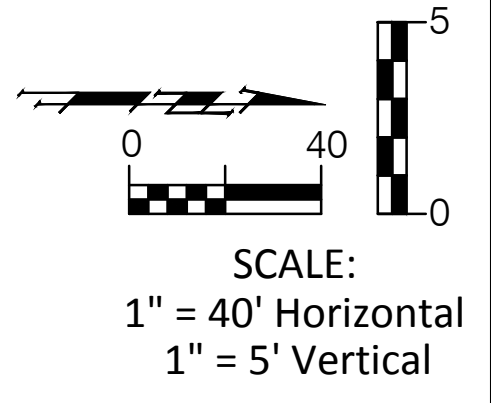


WATER LINE 1

The Contractor Shall Contact Sean Nolte at Southern Star Pipeline Co. at 316 213-8690 Prior to Beginning any Work in the Southern Star Pipeline Easement.

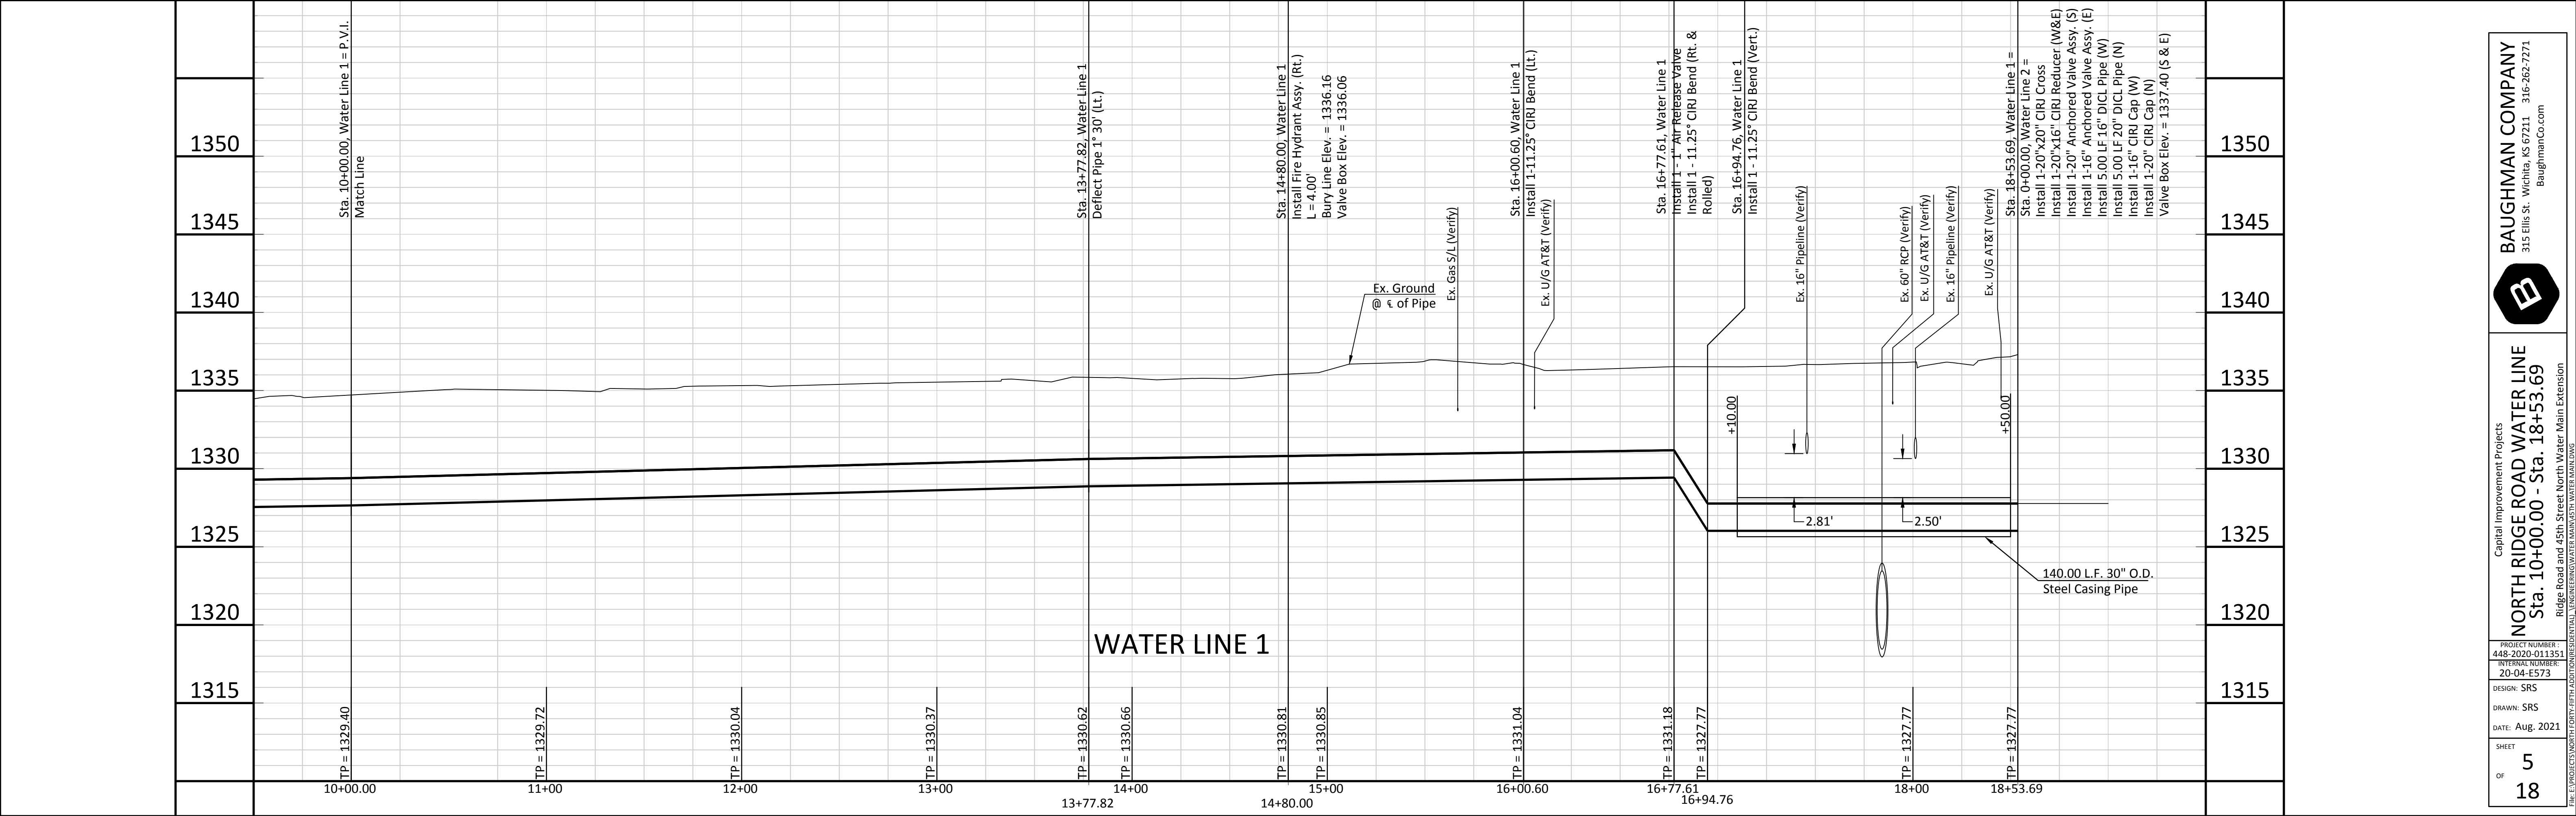

BAUGHMAN COMPANY
 315 Ellis St. Wichita, KS 67211 316-267-7271
 BaughmanCo.com

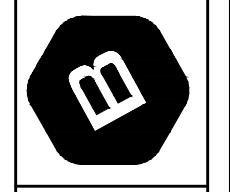

NORTH RIDGE ROAD WATER LINE
 Ridge Road and 45th Street North Water Main Extension
 Sta. 10+00.00 - Sta. 18+53.69

PROJECT NUMBER: 48-2000-0135
 INTERNAL NUMBER: 20-04-E573
 DESIGN: SRS
 DRAWN: SRS
 DATE: Aug. 2021
 SHEET
 OF
5
18