

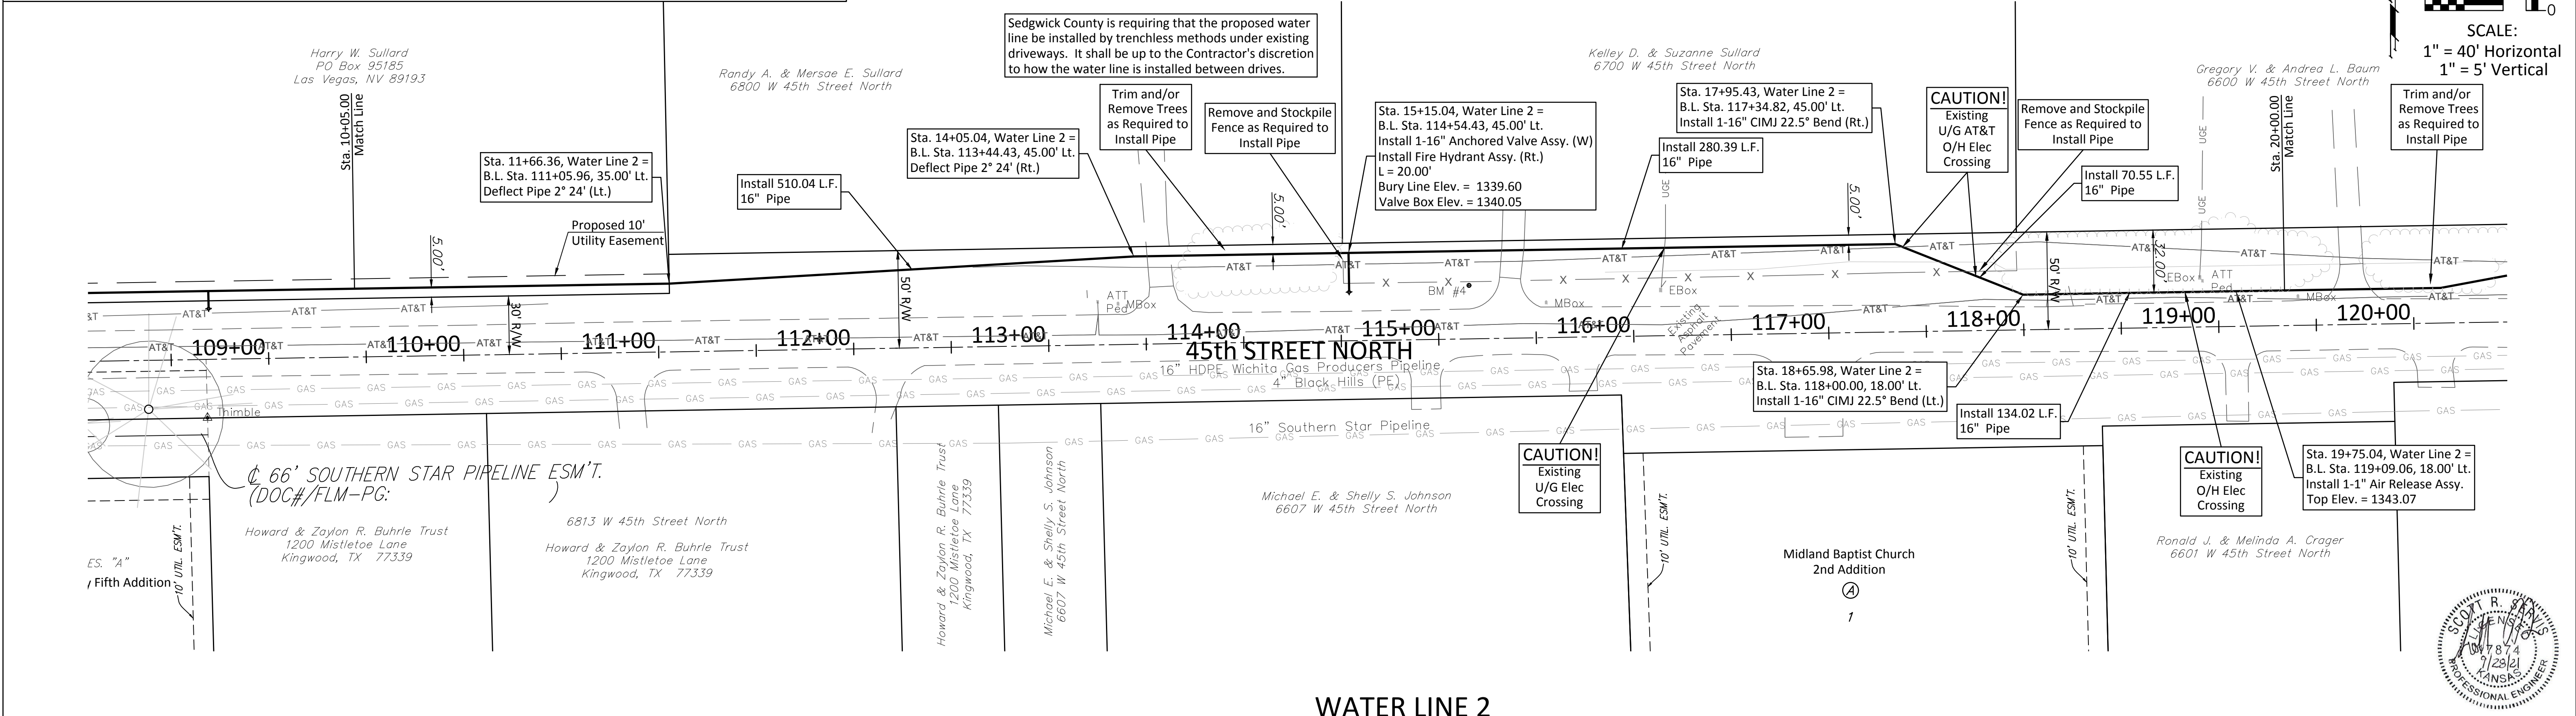


**BENCHMARKS:**  
 BM #3 - Railroad Spike in the South Face of the Power Pole on the North Side of 45th Street North at the East Property Line of North Forty-Fifth Addition. Elev. = 1336.53 (NAVD 88)  
 BM #4 - 60d Step in the South Face of the Power Pole on the North Side of 45th Street North, on the West Side of the Driveway to 6700 W. 45th Street North. Elev. = 1340.80 (NAVD 88)

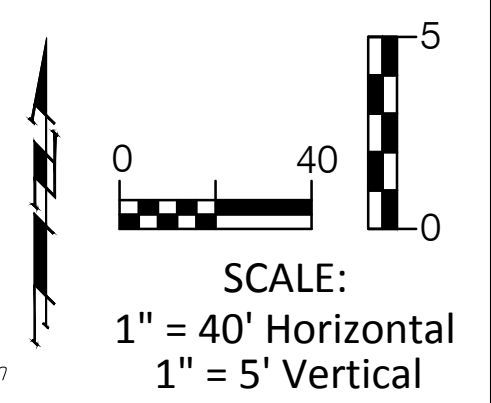

**WATER LINE 2**

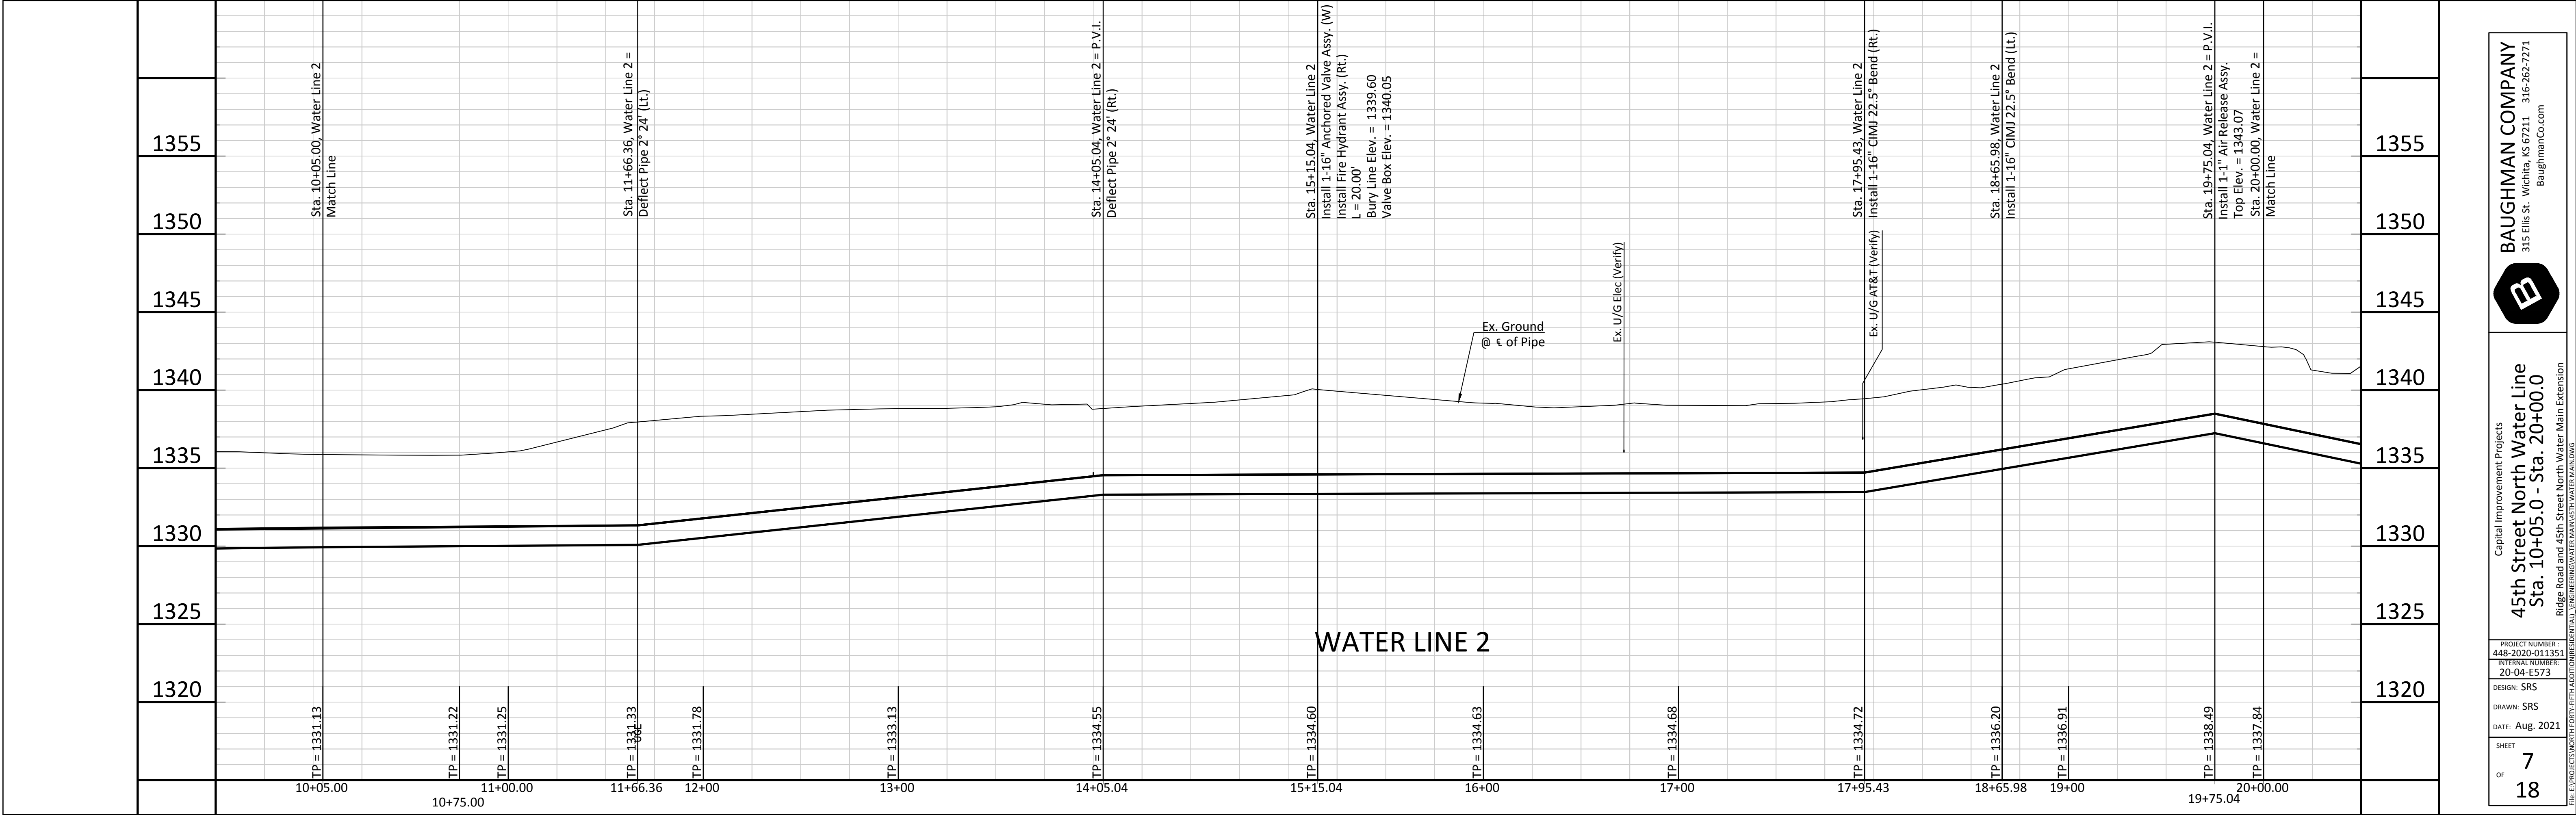

**WATER LINE 2**



**BAUGHMAN COMPANY**  
 315 Ellis St. Wichita, KS 67211 316-262-7271  
 BaughmanCo.com



Capital Improvement Projects  
**45th Street North Water Line**  
 Sta. 10+05.0 - Sta. 20+00.0  
 Ridge Road and 45th Street North Water Main Extension

PROJECT NUMBER: 48-2000-01135  
 INTERNAL NUMBER: 20-04-E573  
 DESIGN: SRS  
 DRAWN: SRS  
 DATE: Aug. 2021  
 SHEET  
 OF  
**7**  
**18**