


WATER LINE 2

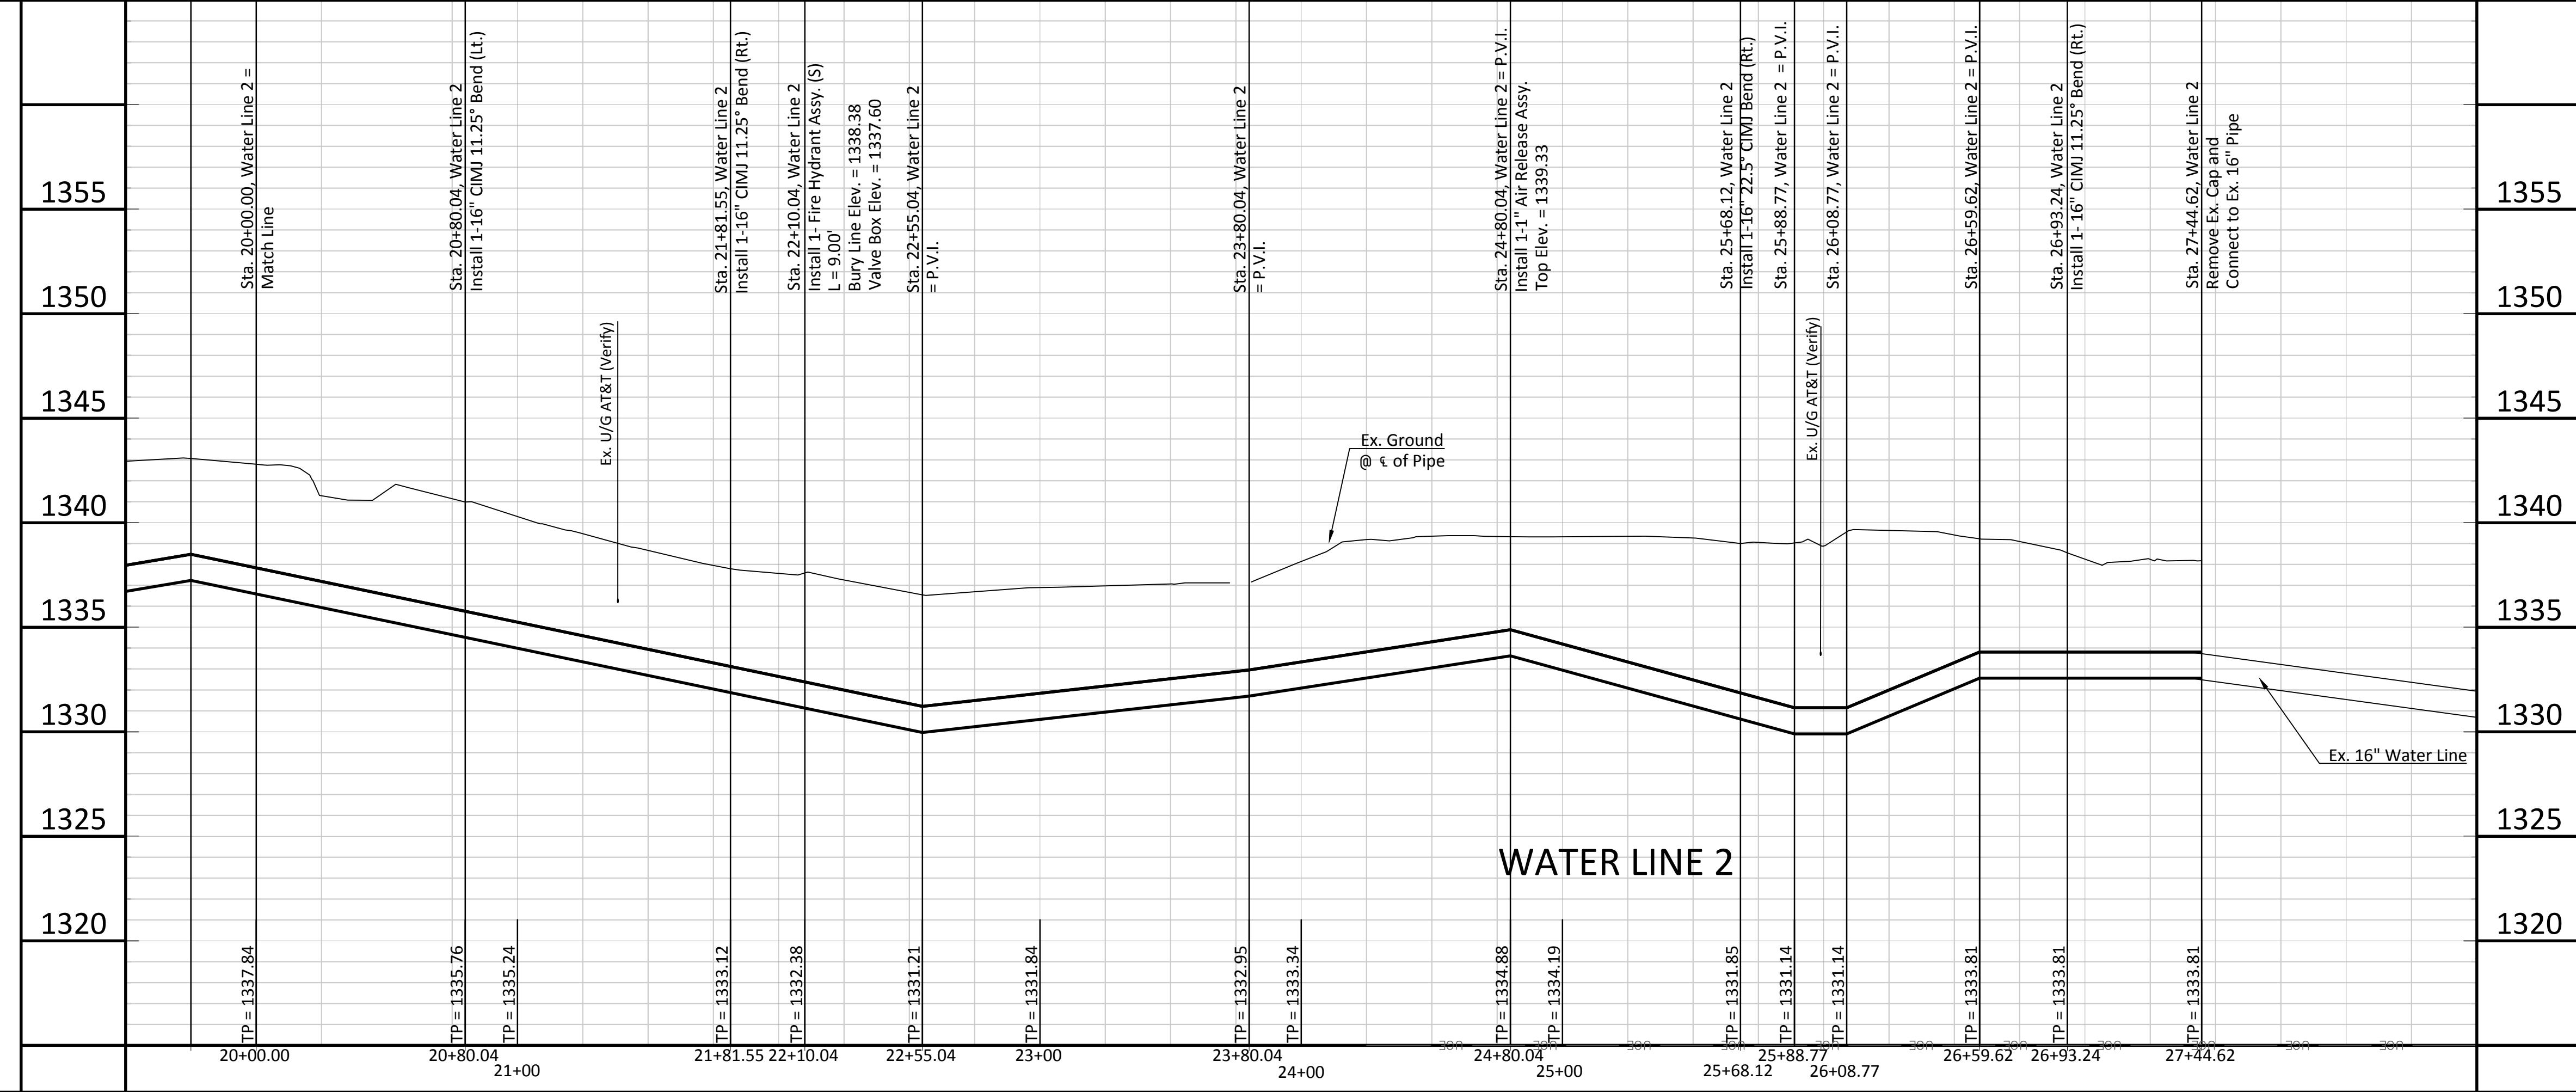

WATER LINE 2

BAUGHMAN COMPANY
 315 Ellis St.
 Wichita, KS 67211
 316-262-7271
 BaughmanCo.com



Capital Improvement Projects
45th Street North Water Line
 Ridge Road and 45th Street North Water Main Extension
 Sta. 20+00.00 - Sta. 27+45.06

PROJECT NUMBER: 448-2000-01135
 INTERNAL NUMBER: 20-04-E573
 DESIGN: SRS
 DRAWN: SRS
 DATE: AUG. 2021
 SHEET
8
 OF
18