


50 40 30 20 10 0 10 20 30 40 50

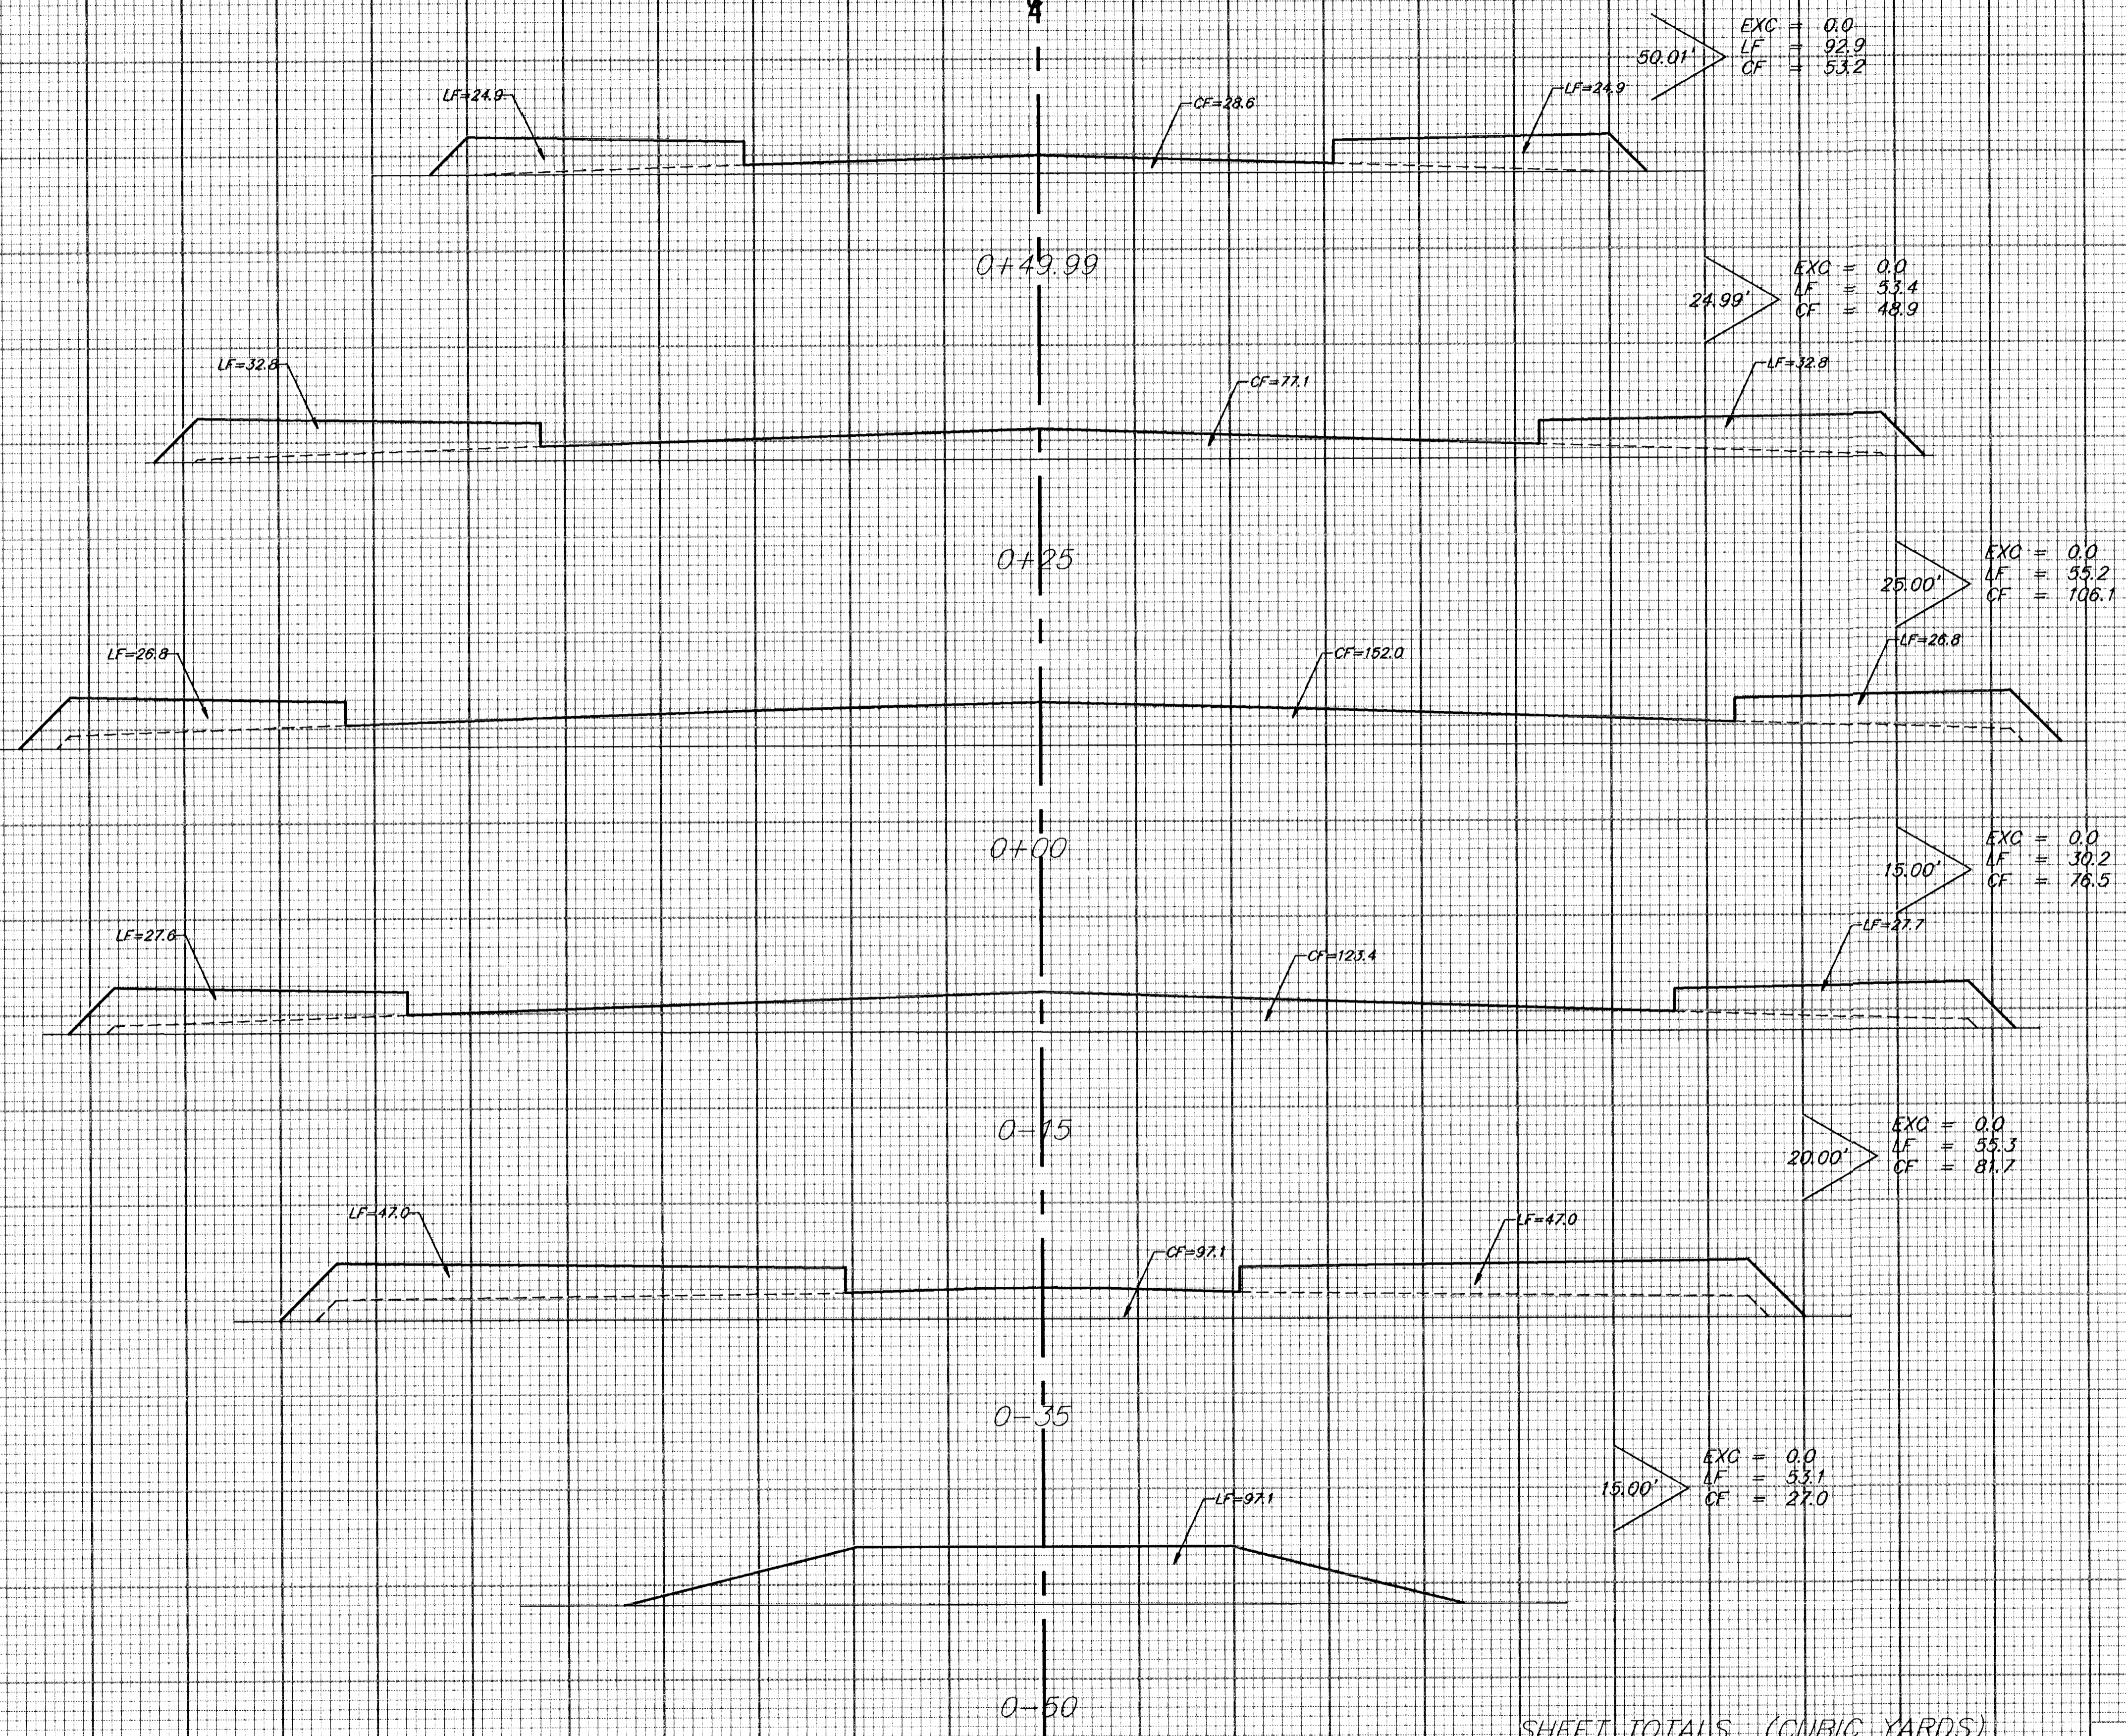

DORA CT.

SHEET TOTALS (CUBIC YARDS)
 EXCAVATION = 0.0
 LOOSE FILL = 340.1
 COMPACTED FILL = 393.4