


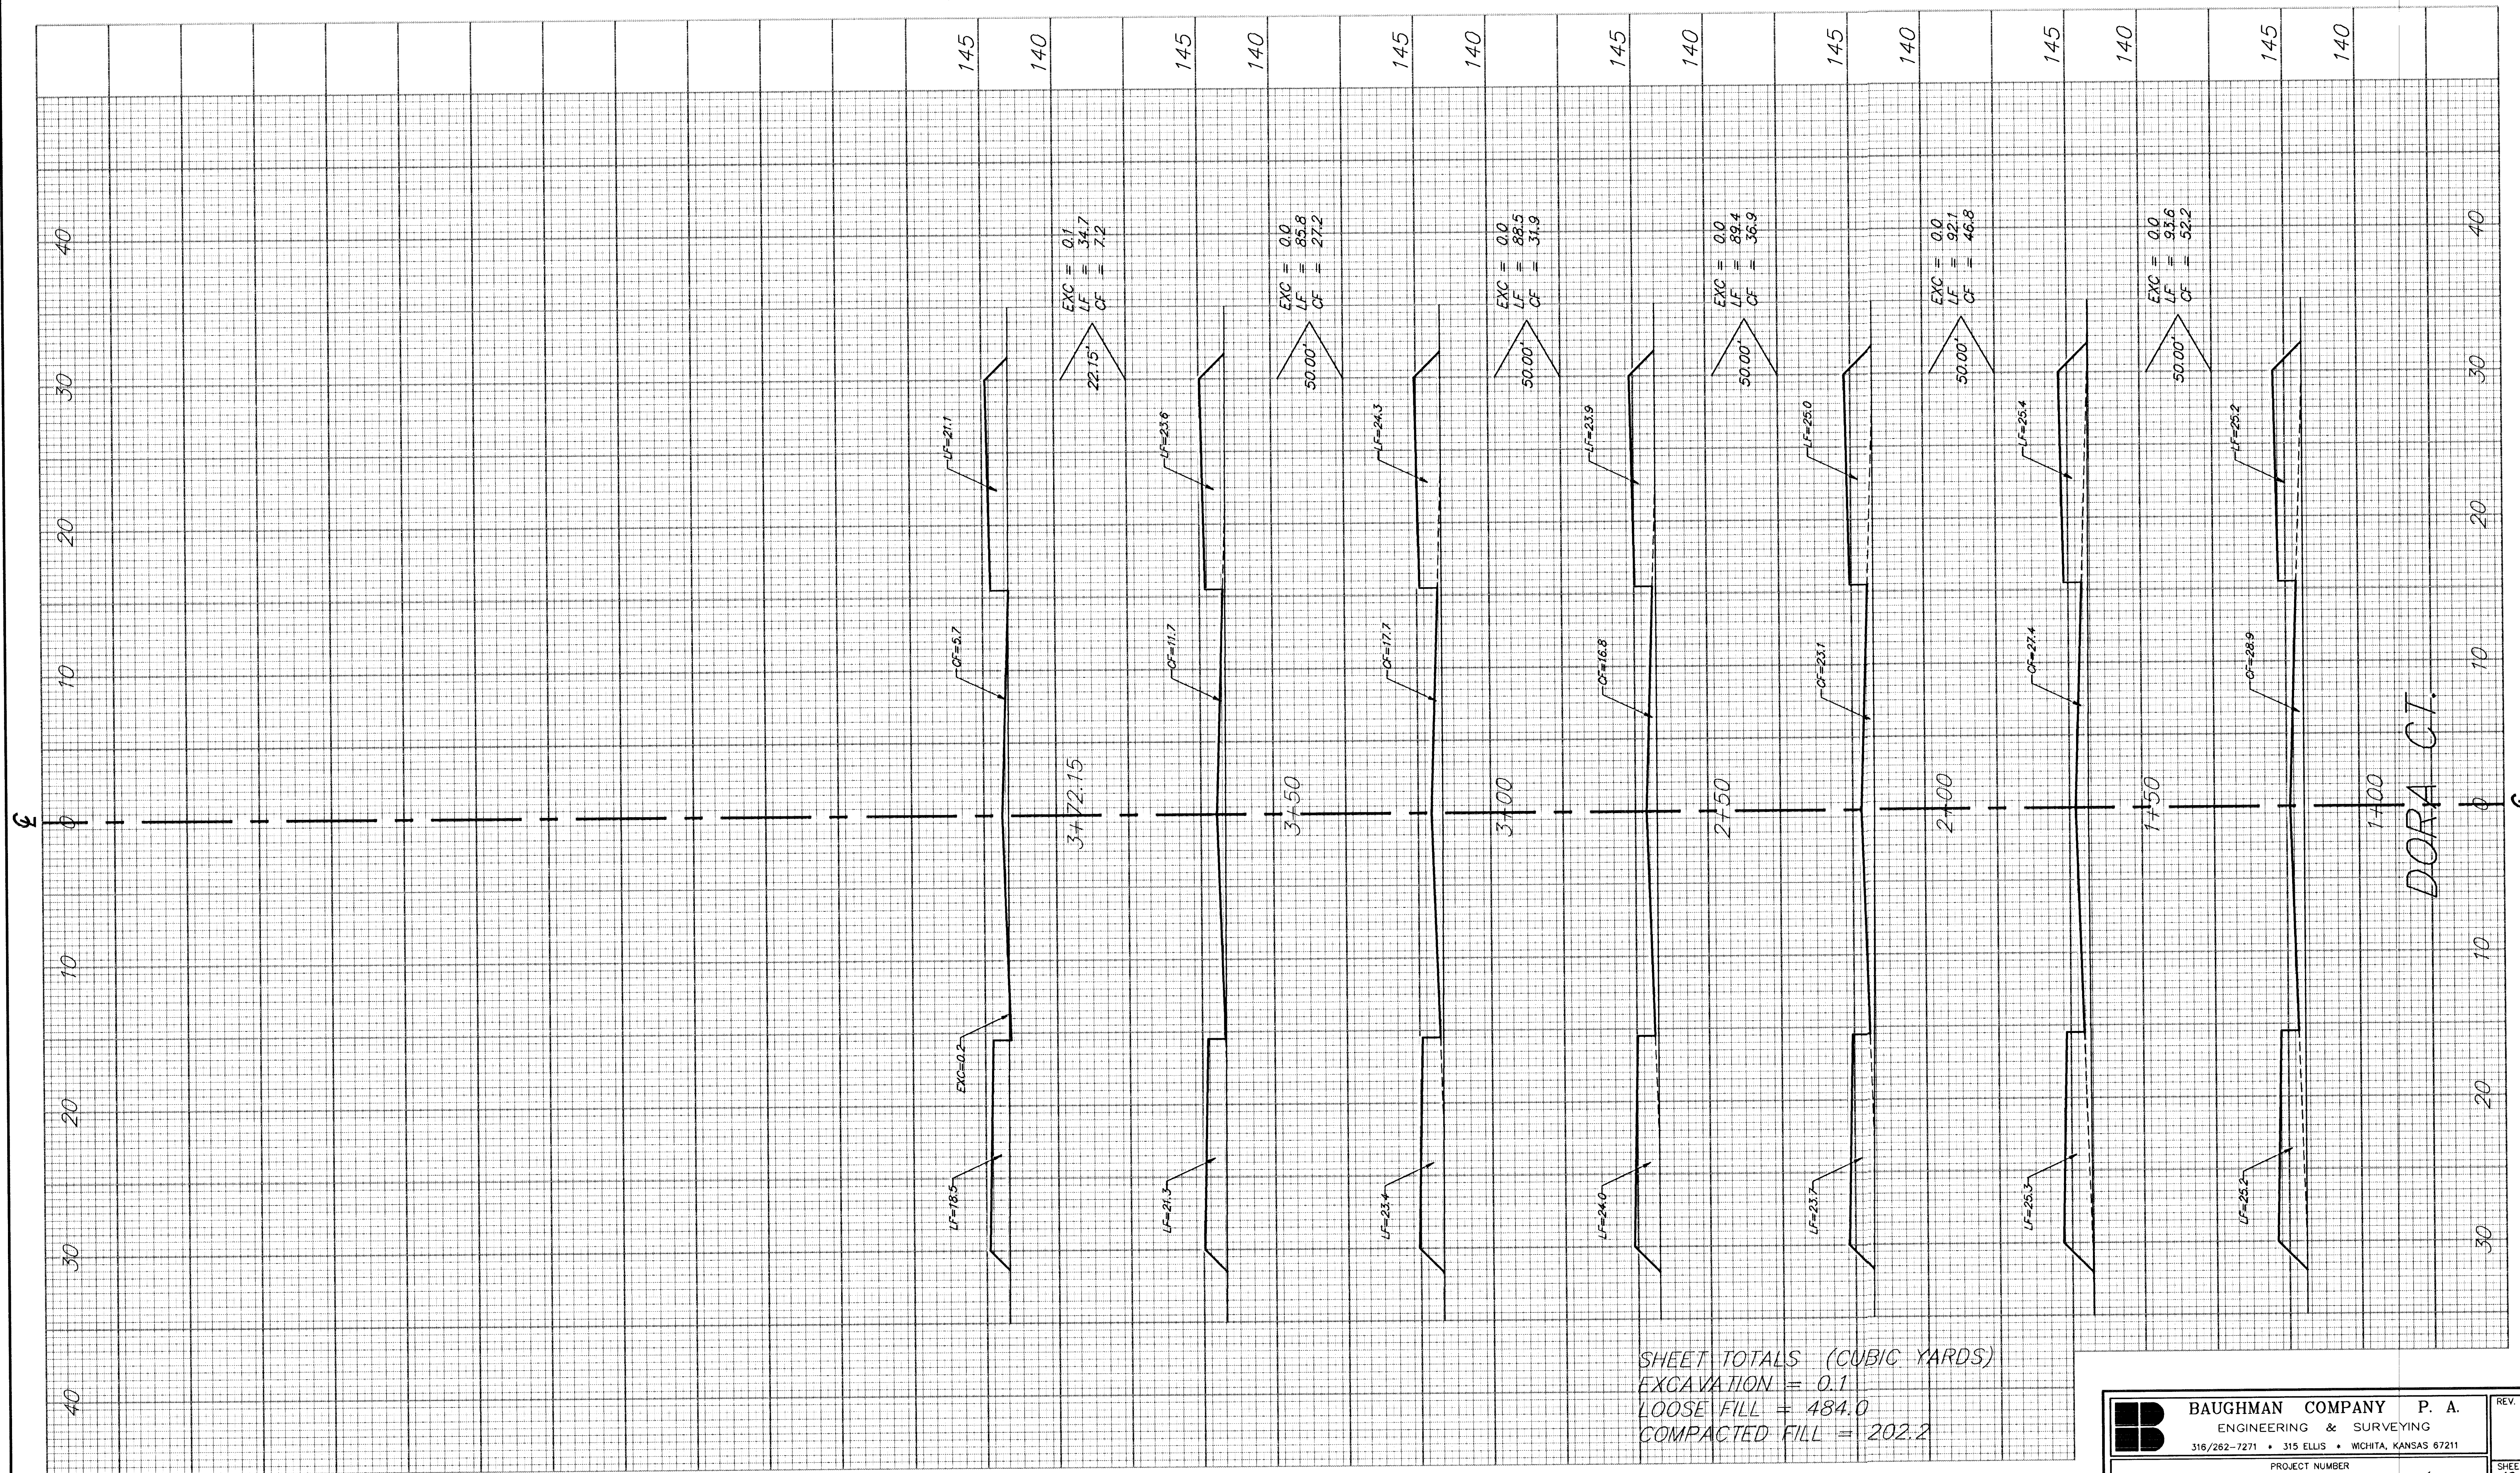

SHEET TOTALS (CUBIC YARDS)
EXCAVATION = 0.1
LOOSE FILL = 484.0
COMPACTED FILL = 202.2

DORA CT.